
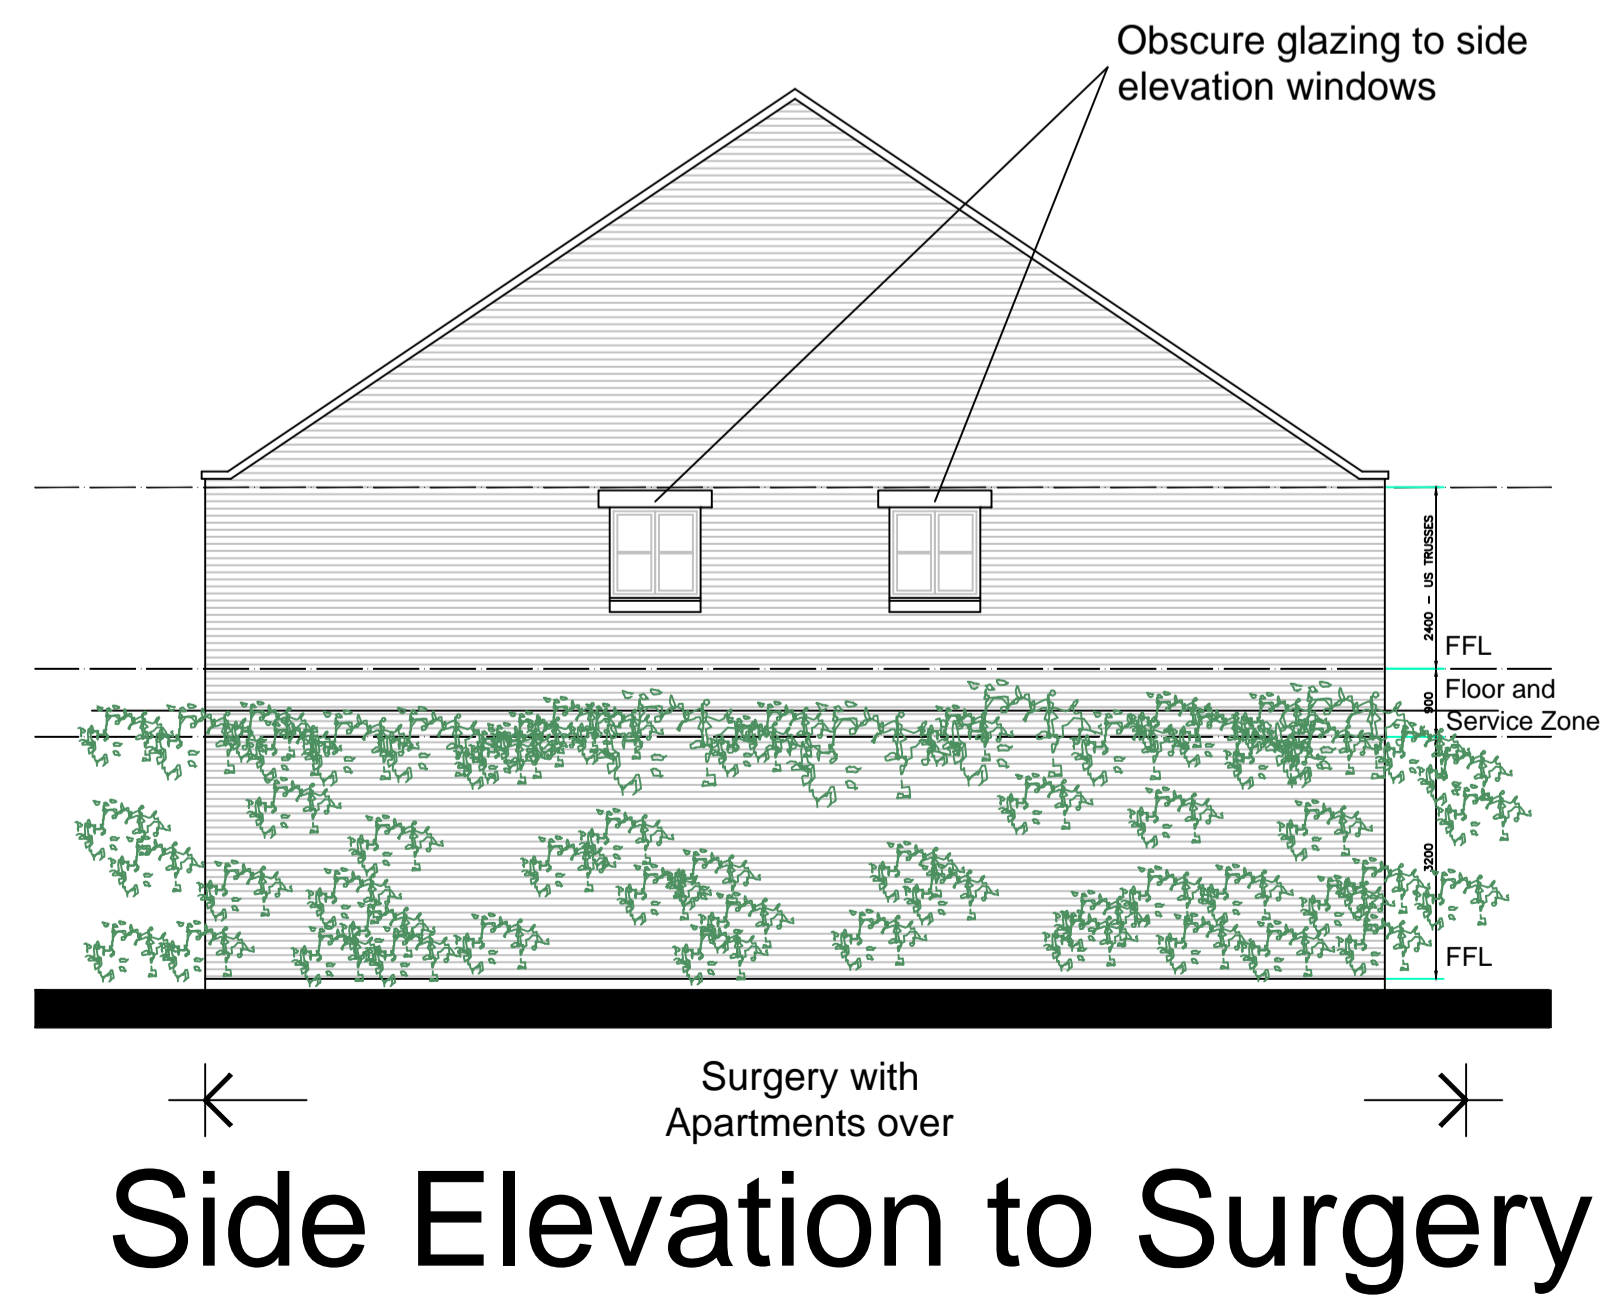


IMPORTANT
 THE COPYRIGHTS TO THE DESIGN ON THIS DRAWING REMAINS THE PROPERTY OF THE ARCHITECTS. THE CONTRACTOR, SUB-CONTRACTORS AND SUPPLIERS MUST VERIFY ALL DIMENSIONS, LEVELS, FINISH HEIGHTS, STEPS & OPENINGS ON SITE BEFORE COMMENCING SHOP DRAWINGS AND/OR THE FULL REQUIREMENTS OF MUNICIPAL AND/OR OTHER LOCAL AUTHORITIES MUST BE ADHERED TO.

Key Plan not to scale

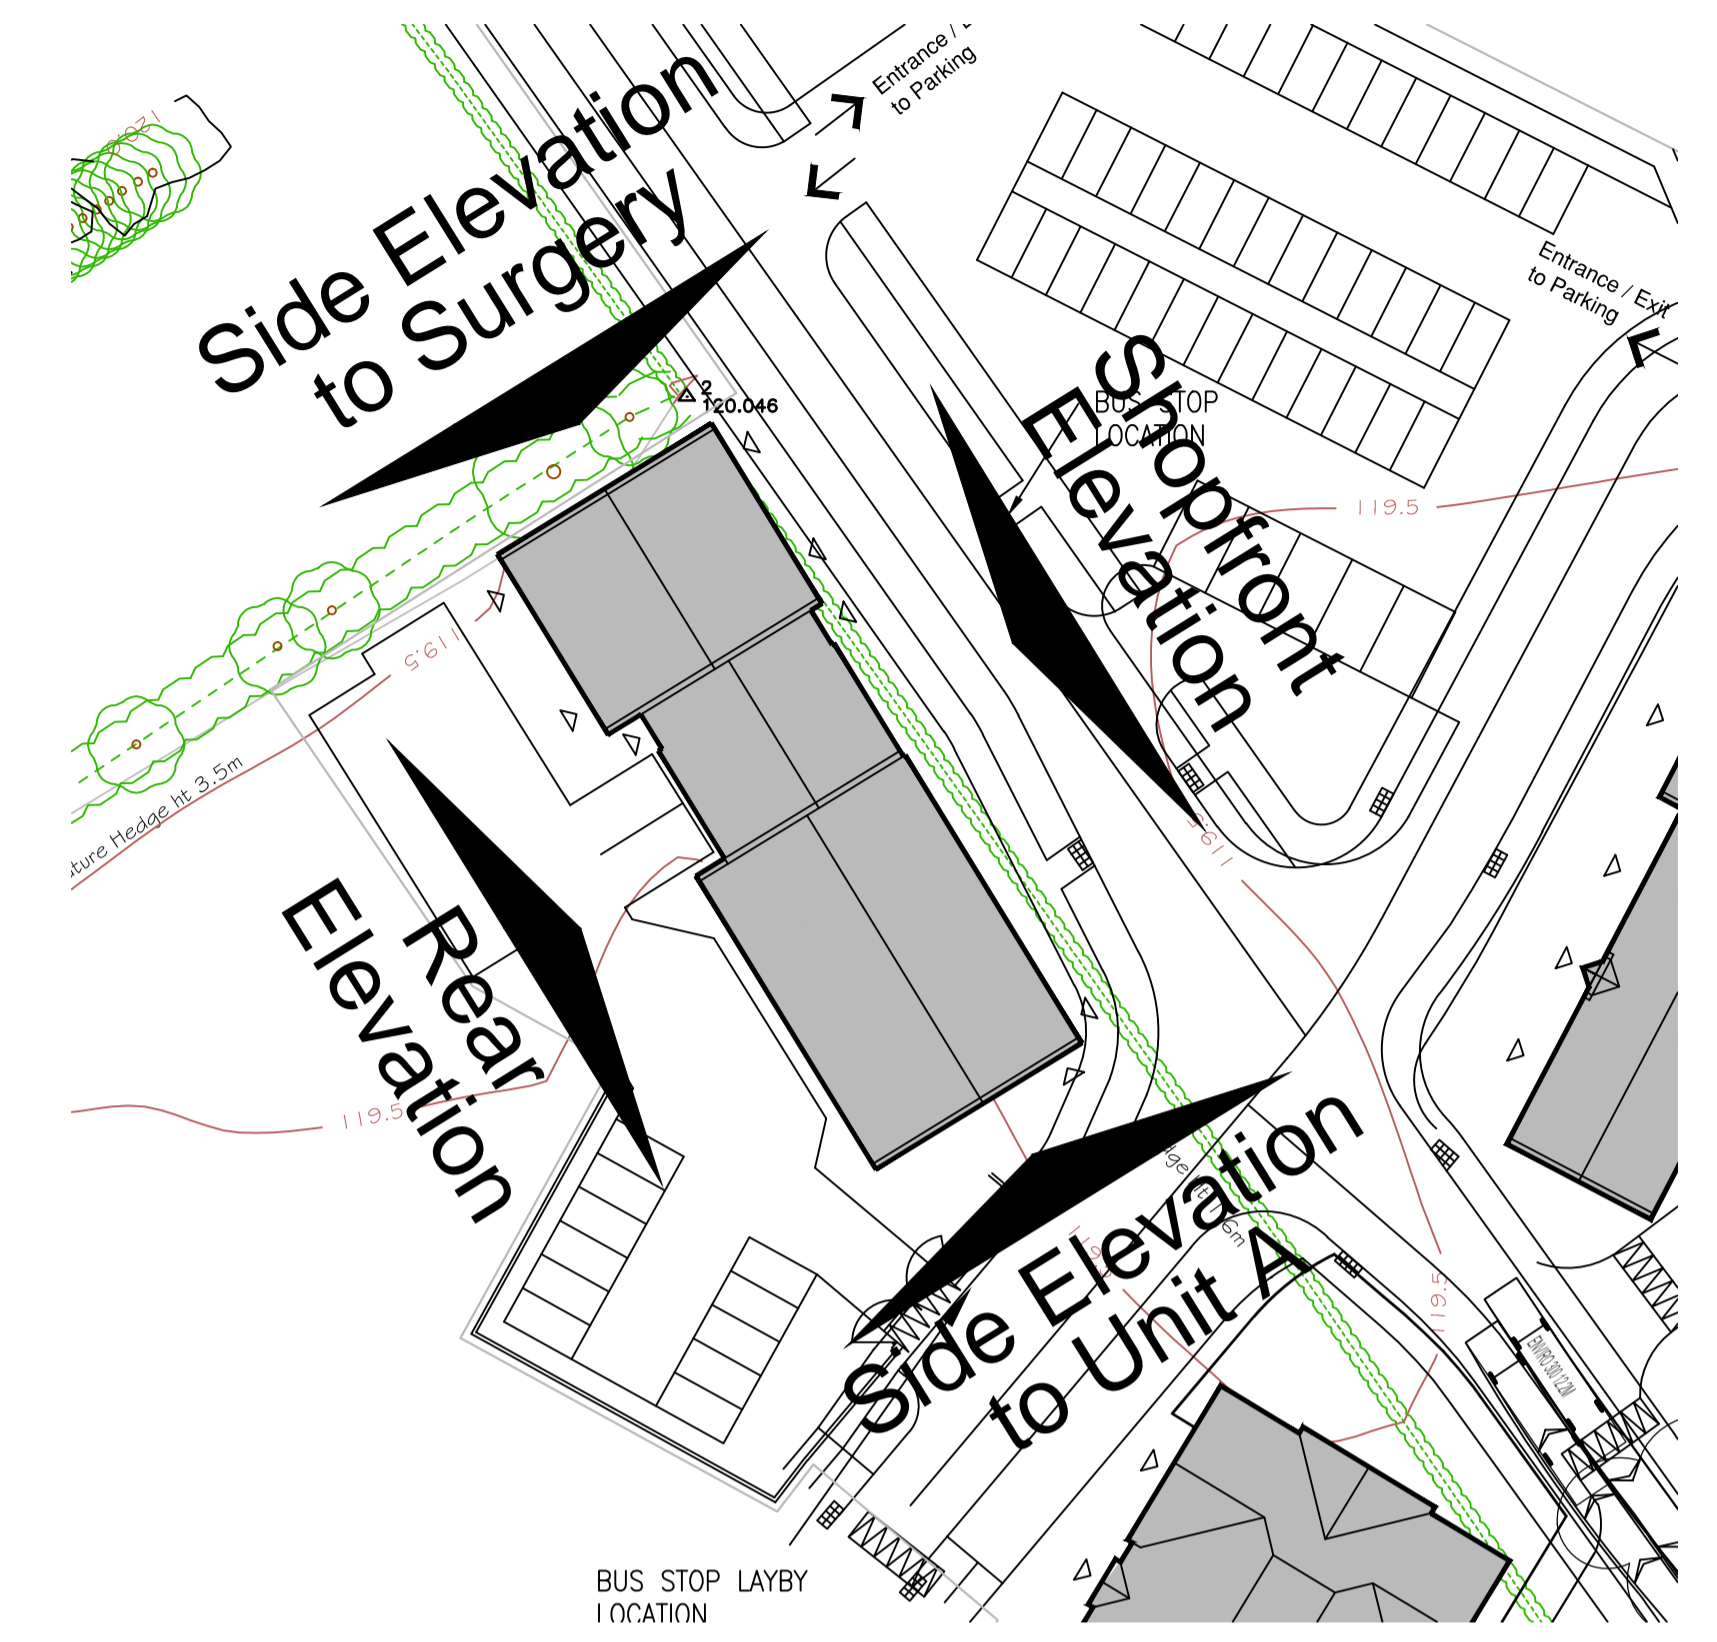

- H: 10July15: Surgery shop front and rear elevation amended.
- G: 10July15: Surgery shop front treatment amended.
- F: 17June15: Foot print altered. Site Plan altered.
- E: 26Apr15: Retail Unit roof lowered and shop front form altered. 'Step' added to roof line.
- D: 27Feb15: Retail Unit A+B combined. Floor layouts and elevations altered to suit. Height of building reduced.
- C: 02Feb15: Height of buildings increased. Fenestration altered and brickwork panels added.
- B: 06Oct14: Planting added.
- A: 03Oct14: Surround added to door to Apartments.

Rev.	Date	Revision
ABACUS		
CHARTERED ARCHITECTS LLP		
26 VICTORIA ST HOCKLEY BIRMINGHAM B1 3PE TEL. 0121 608 3700 FAX. 0121 608 3003 e-mail : email@abacusarchitects.co.uk		
Development Longford Park Apartments over Surgery and Retail Units		
Title Sketch Scheme: Elevations and Typical Shopfront Section		
Scale 1:100 and 1:50 @ A1 size		
Date Sept' 2014		Drawn RJJ
Drg. no 1419	401	Rev H