


THE COPYRIGHTS TO THE DESIGN ON THIS DRAWING REMAINS THE PROPERTY OF THE ARCHITECTS. THE CONTRACTOR, SUB - CONTRACTORS AND SUPPLIERS MUST VERIFY ALL DIMENSIONS, LEVELS, PLINTH HEIGHTS, STEPS & OPENINGS ON SITE, BEFORE COMMENCING SHOP DRAWINGS AND/OR THE FULL REQUIREMENTS OF MUNICIPAL AND/OR OTHER LOCAL AUTHORITIES MUST BE ADHERED TO.

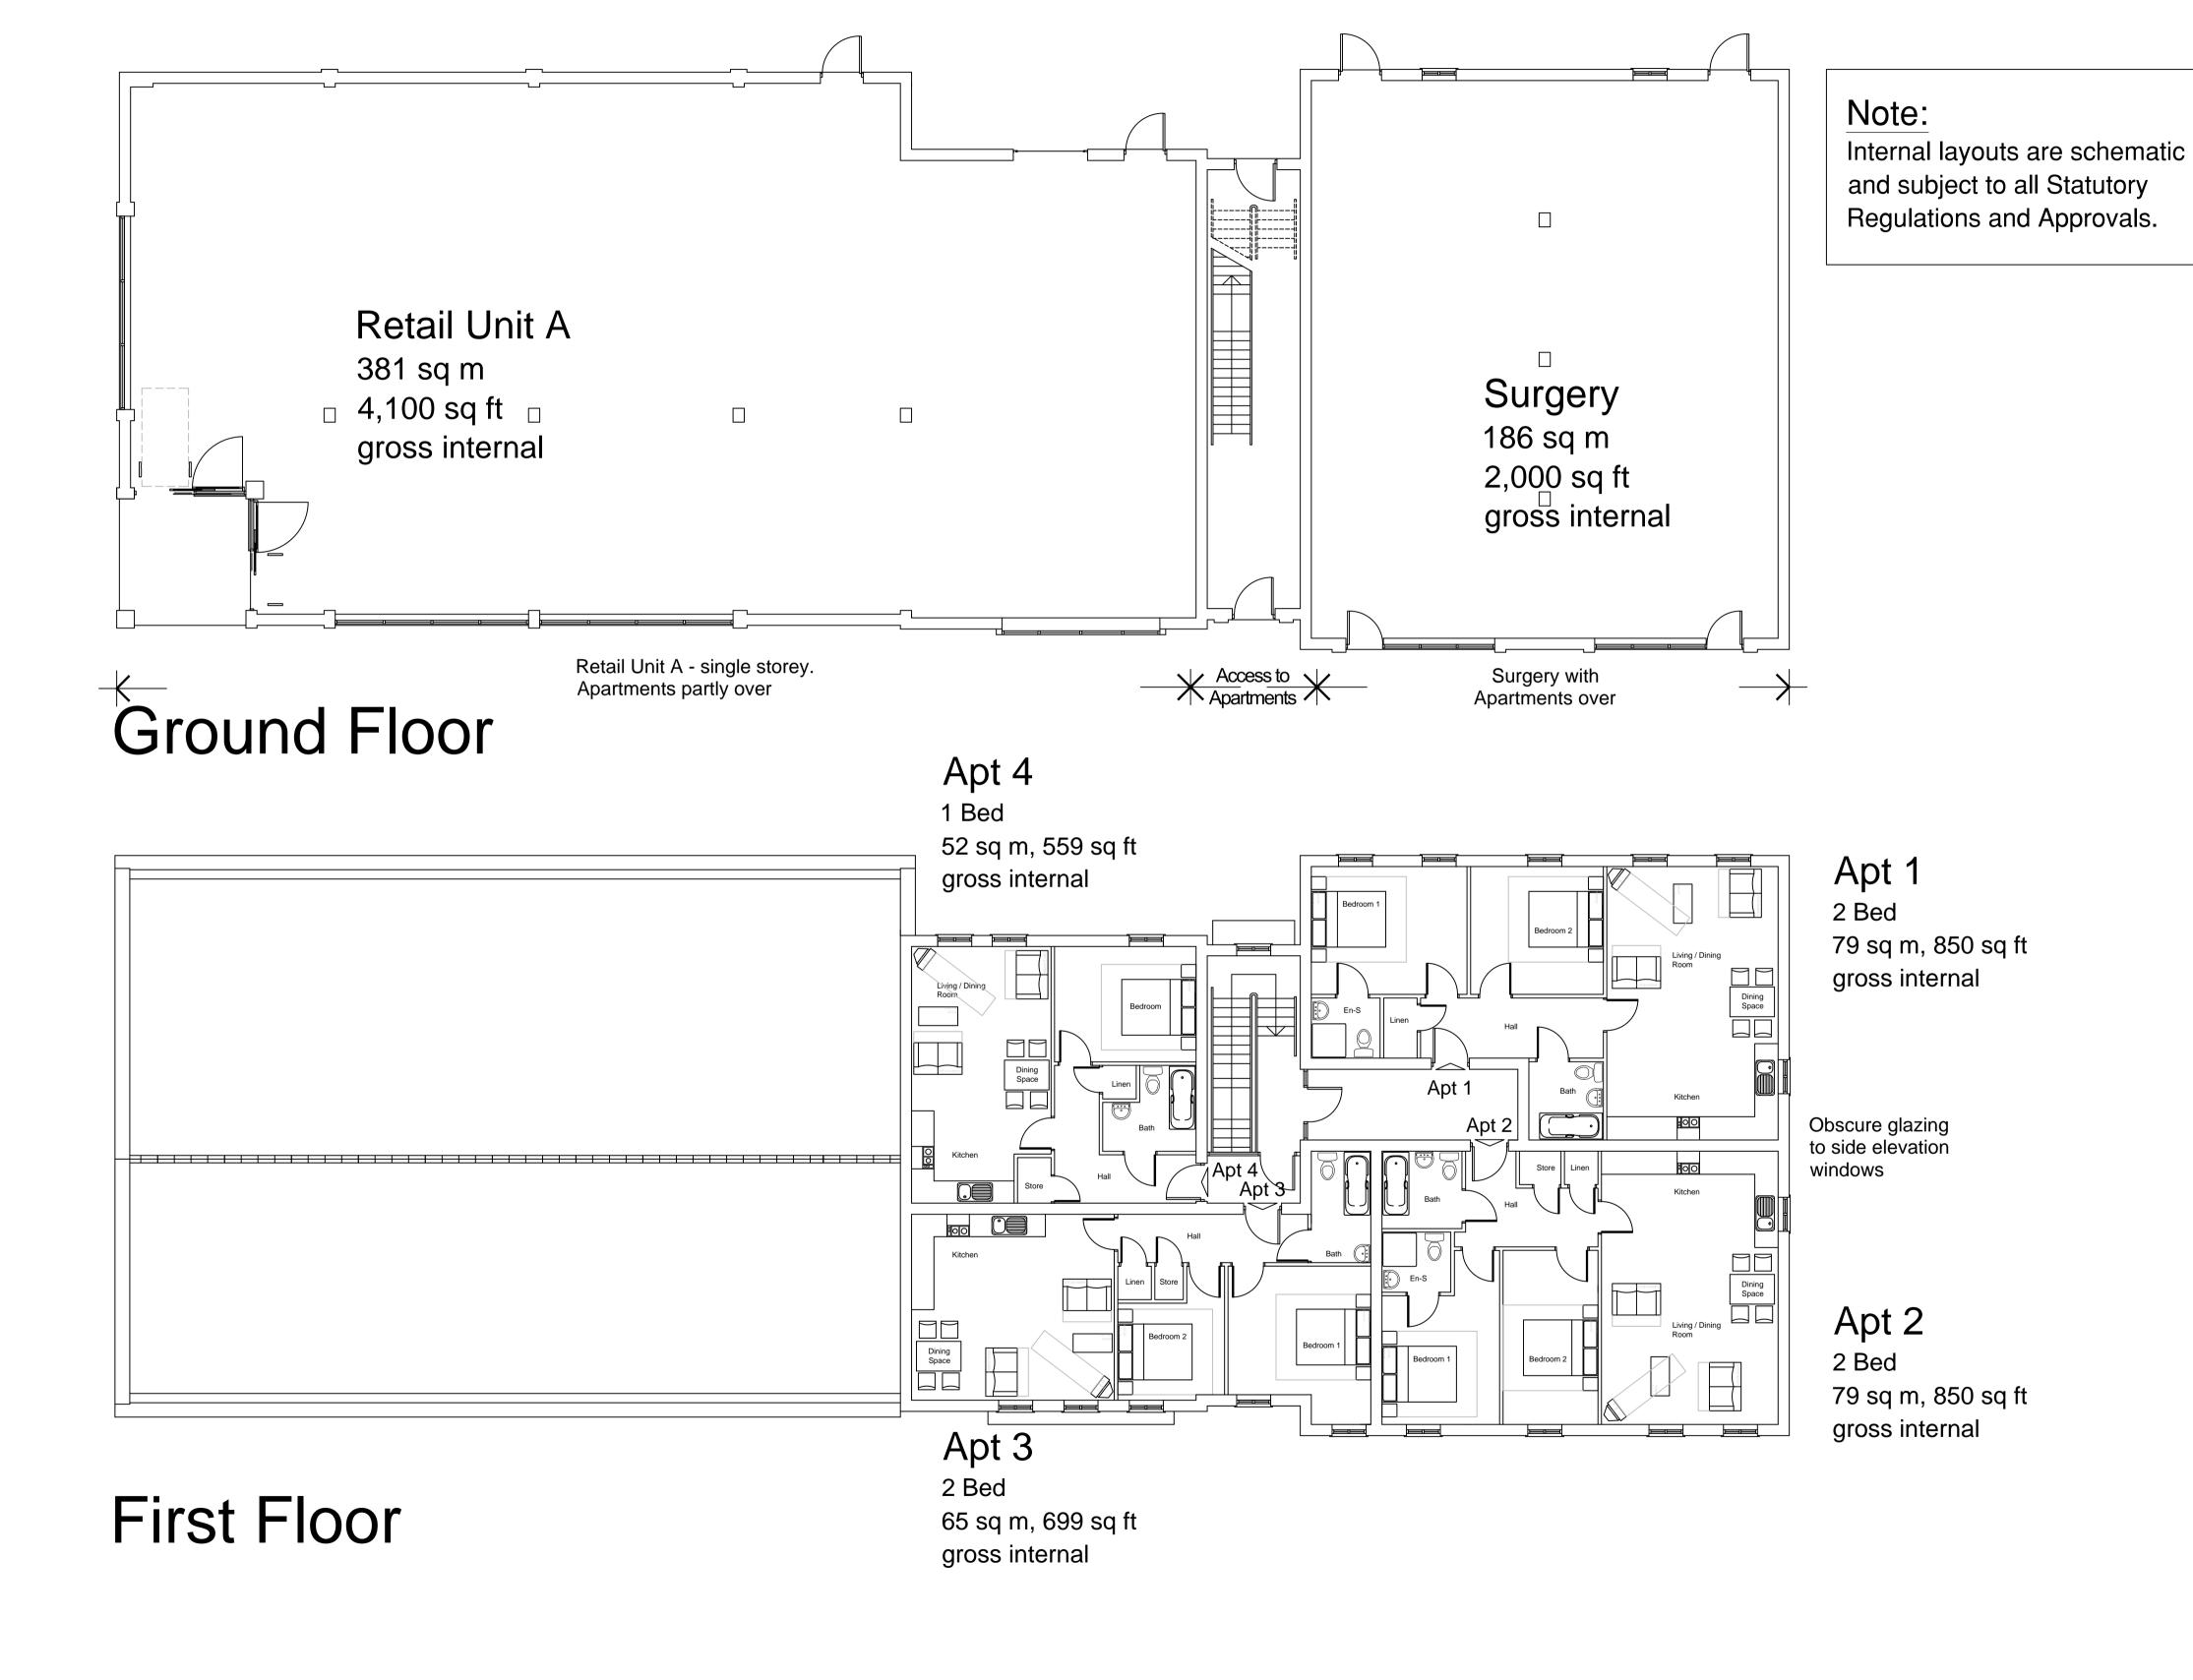

A: 03Oct14: Graphical adjustments.
B: 02Feb15: 4no. apartments provided. Retail Unit B and Access Stair front wall stepped behind Unit A and Surgery.
C: 27Feb15: Retail Unit A+B combined. Floor layouts and elevations altered to suit.
D: 26Apr15: Retail Unit roof lowered and shop front form altered. 'Step' added to roof line.
E: 17June15: Foot print altered. Site Plan altered.
F: 10July15: Surgery shop front treatment amended.
G: 10July15: Surgery shop front and rear elevation amended.

Rev. Date Revision

ABACUS

CHARTERED ARCHITECTS LLP

26 VITTORIA ST
HOCKLEY
BIRMINGHAM B1 3PE

HOCKLEY BIRMINGHAM B1 3PE TEL. 0121 608 3700 FAX. 0121 608 3003 e-mail: email@abacusarchitecs.co.uk

Development
Longford Park
Apartments over Surgery and
Retail Units

Sketch Scheme:
Ground and First Floor Plans

 Scale 1:100 @ A1 size

 Date
 Sept' 2014
 Drawn RJJ

 Drg. no
 1419
 400
 Rev G