



**IMPORTANT**  
 THE COPYRIGHTS TO THE DESIGN ON THIS DRAWING REMAINS THE PROPERTY OF THE ARCHITECTS. THE CONTRACTOR, SUB-CONTRACTORS AND SUPPLIERS MUST VERIFY ALL DIMENSIONS, LEVELS, FINISH HEIGHTS, STEPS & OPENINGS ON SITE BEFORE COMMENCING SHOP DRAWINGS AND/OR THE FULL REQUIREMENTS OF MUNICIPAL AND/OR OTHER LOCAL AUTHORITIES MUST BE ADHERED TO.

**Note:**  
 Internal layouts are schematic and subject to all Statutory Regulations and Approvals.

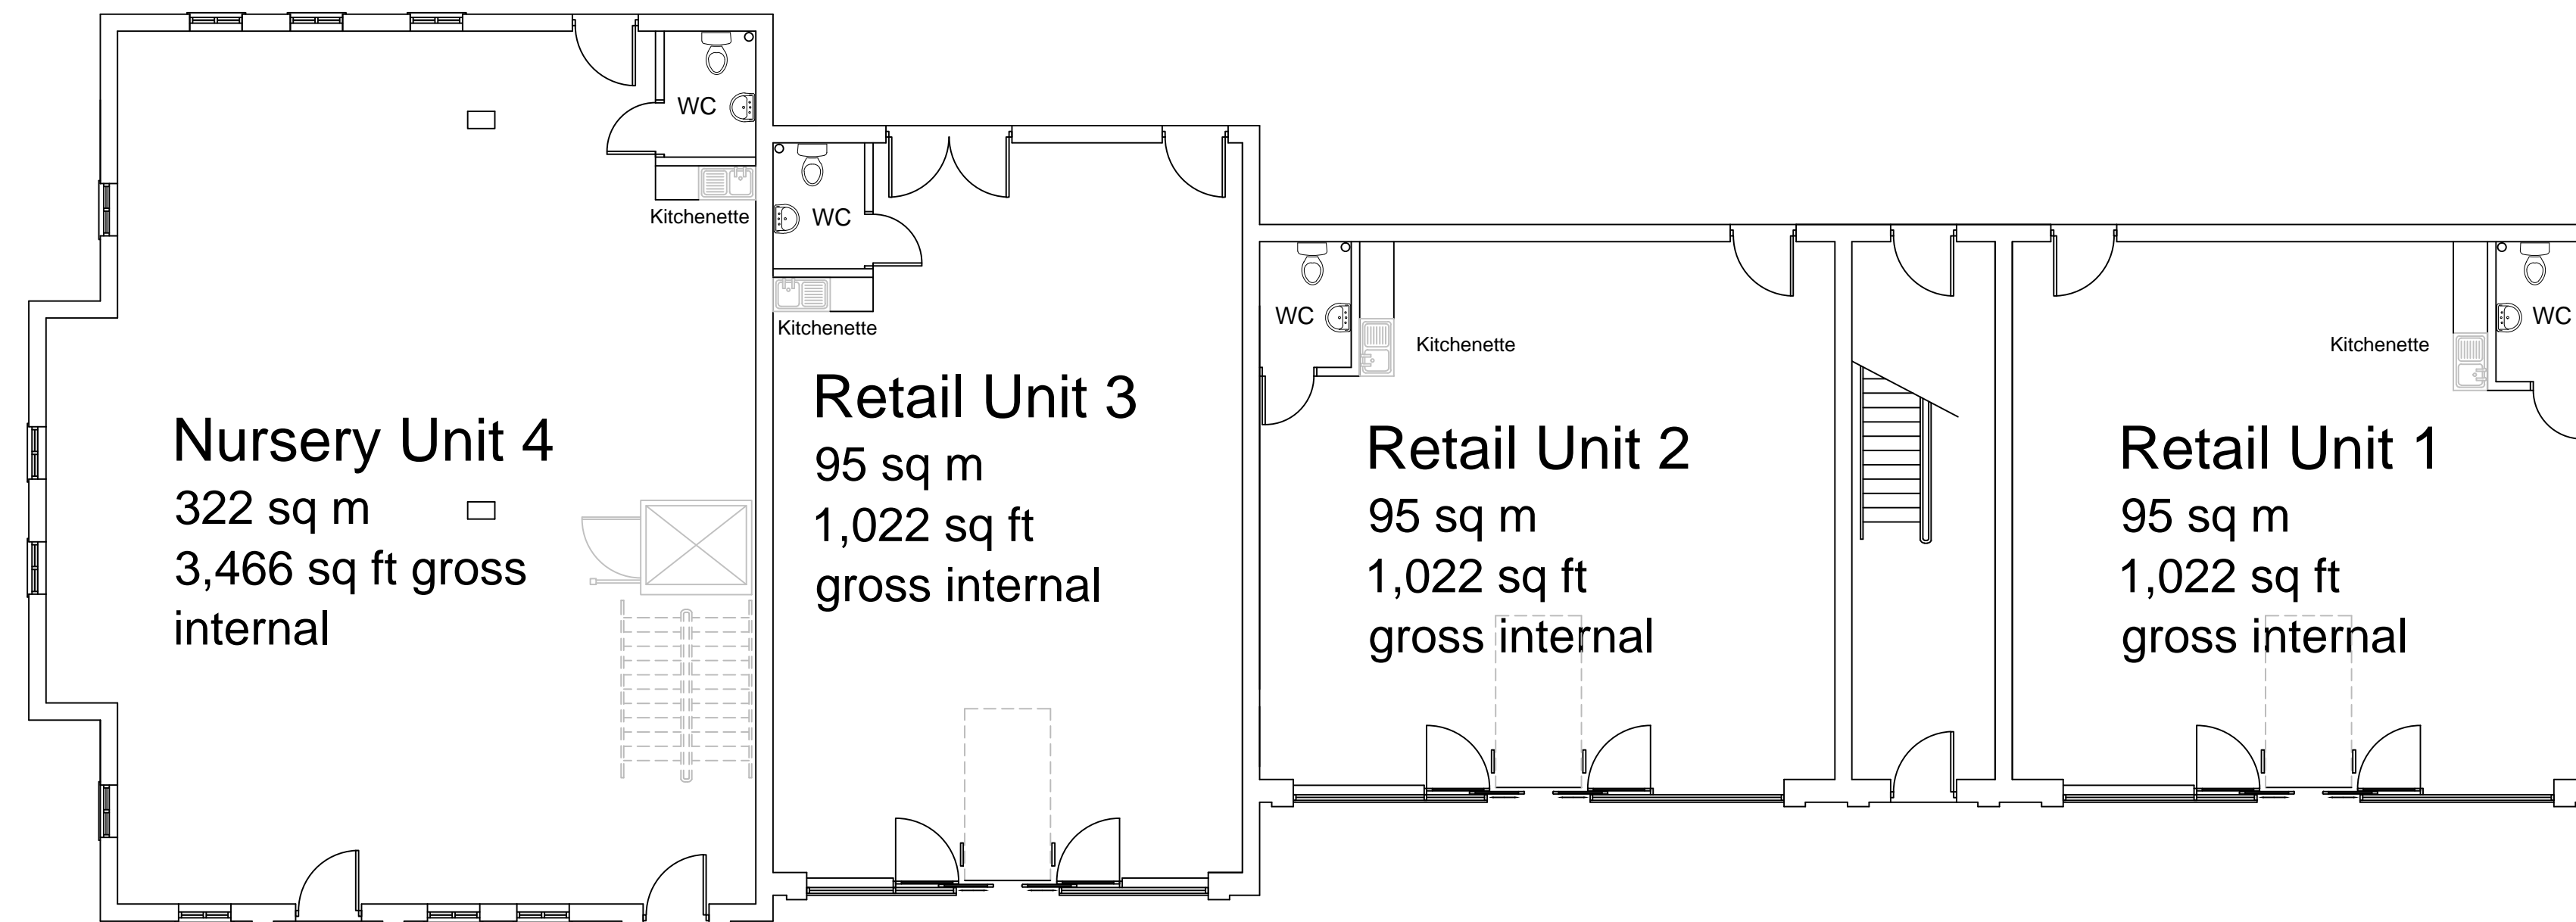

**Ground Floor**

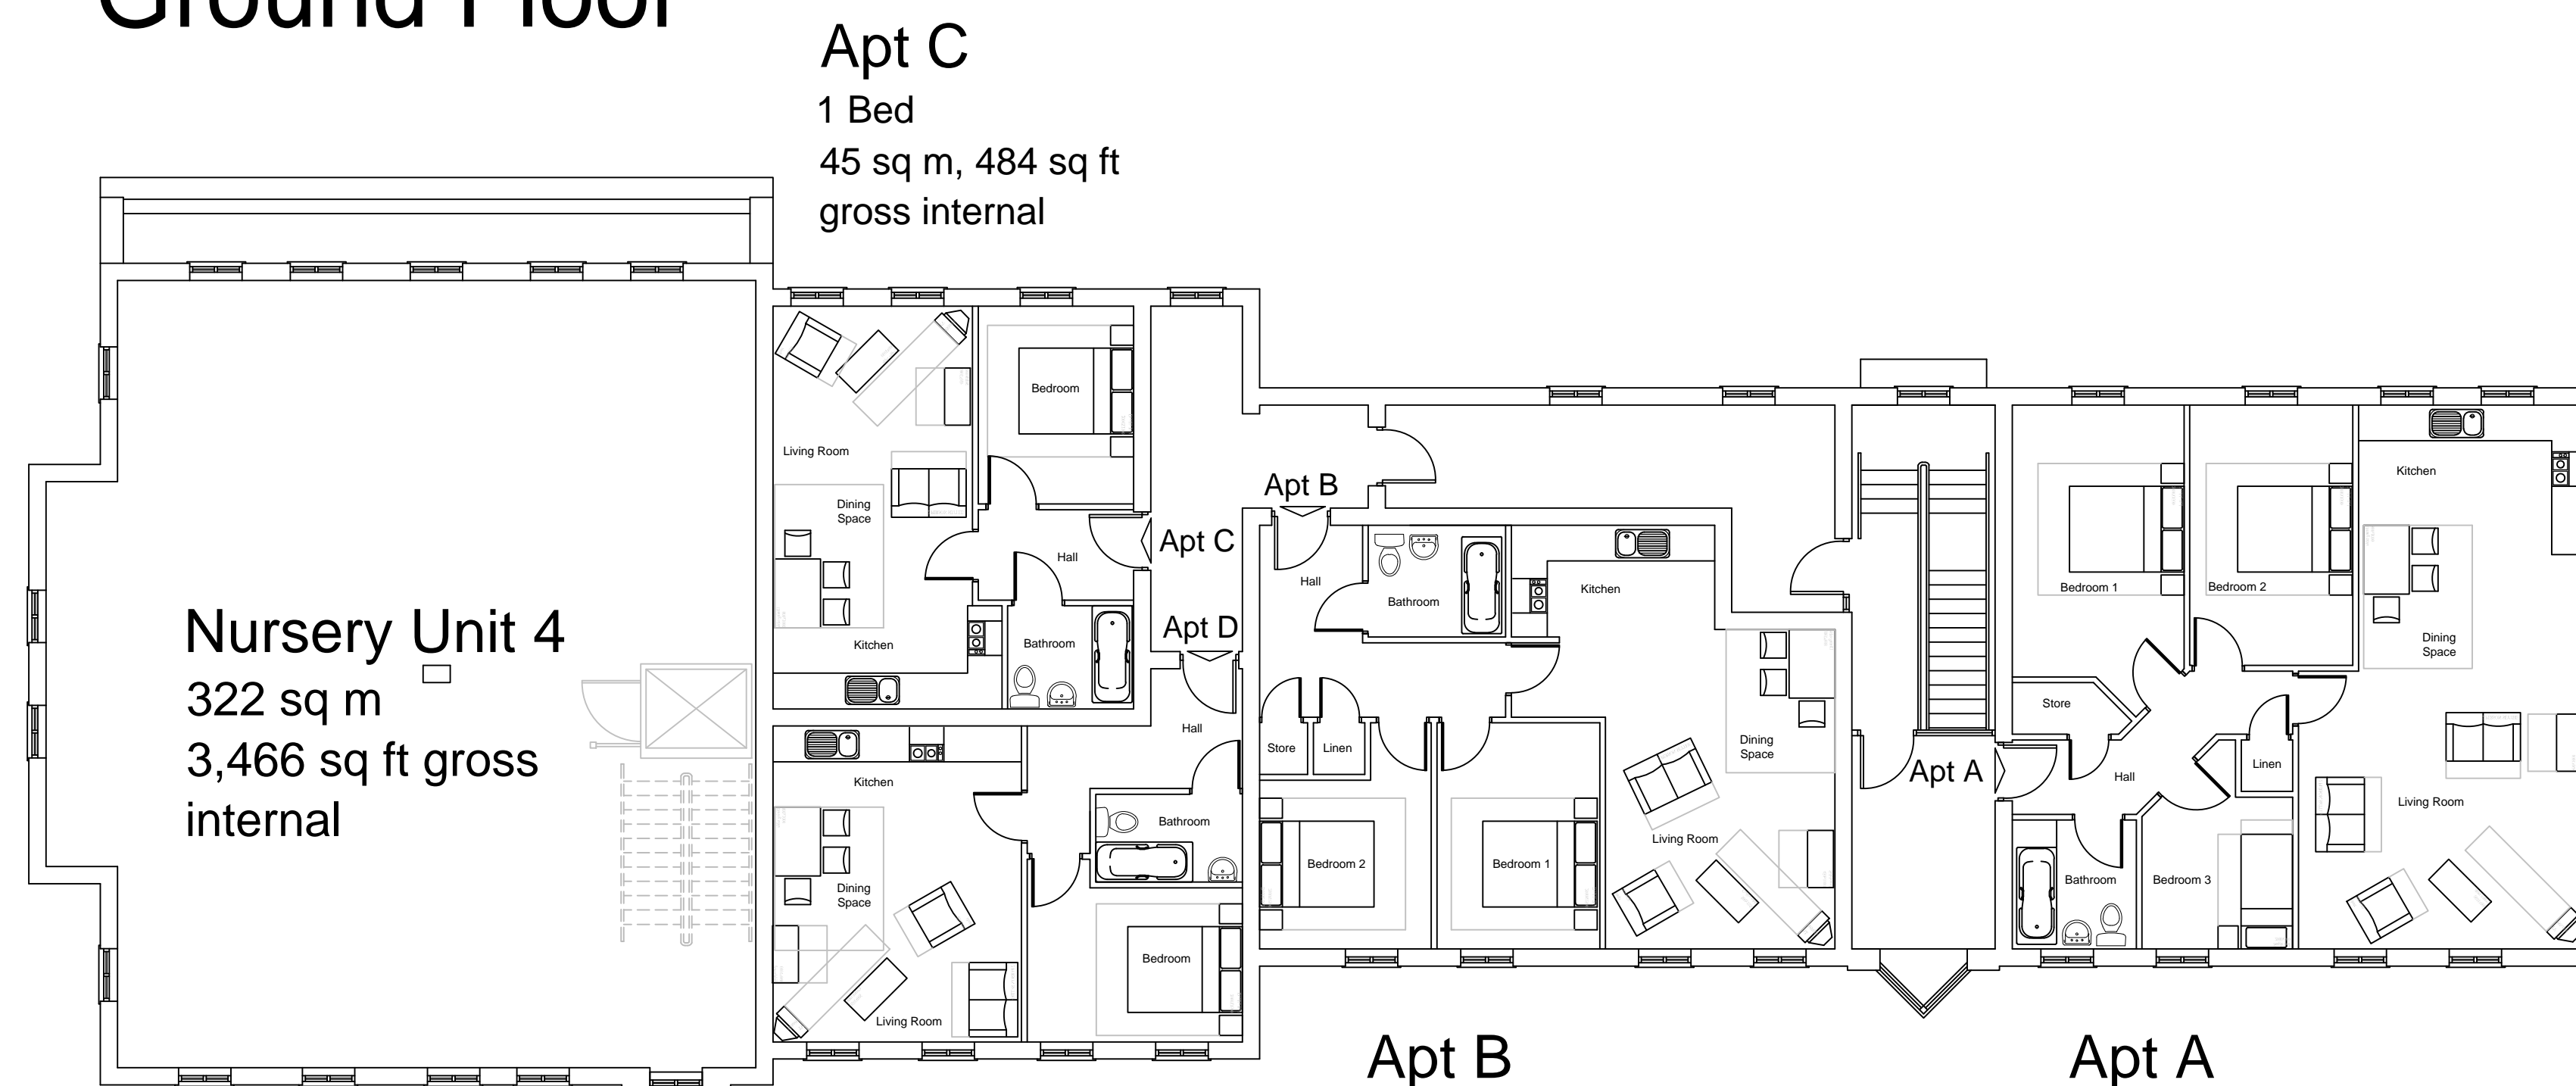

**First Floor**

L: 18Aug15: Side Elevation to Unit 4 altered. Brickwork altered to stone.  
 K: 10July15: Secondary entrance to Nursery added.  
 J: 19June15: Apt D layout altered and window added.  
 H: 17June15: Foot print altered. Site Plan altered.  
 G: 28Apr15: Apt D added. Apt C altered.  
 F: 17Apr15: Nursery Unit footprint altered.  
 E: 24Feb15: Height of building reduced. Ground FFL to First FFL reduced. Window added to Side Elevation 1.  
 D: 03Feb15: 3no. apartments provided. Nursery Unit 4 front wall stepped out beyond Retail Unit 3.  
 C: 11Nov14: Roof window to apartment stair shown dotted on first floor plan.  
 B: 16Oct14: Unit 4 noted as Nursery.  
 A: 03Oct14: Graphical adjustments.

Rev.	Date	Revision

**ABACUS**  
 CHARTERED ARCHITECTS LLP  
 25 VICTORIA ST  
 HOCKLEY  
 BIRMINGHAM B1 3PE  
 TEL. 0121 608 3700 FAX. 0121 608 3003  
 e-mail : email@abacusarchitects.co.uk

Development  
 Longford Park  
 Apartments over Retail Units  
 and Nursery

Title  
 Sketch Scheme:  
 Ground and First  
 Floor Plans

Scale 1:100 @ A1 size

Date June 2014 | Drawn RJJ

Org. no 1419 | 300 | Rev L