



IMPORTANT
 THE COPYRIGHTS TO THE DESIGN ON THIS DRAWING REMAINS THE PROPERTY OF THE ARCHITECTS. THE CONTRACTOR, SUB-CONTRACTORS AND SUPPLIERS MUST VERIFY ALL DIMENSIONS, LEVELS, PLUMB HEIGHTS, STEPS & OPENINGS ON SITE, BEFORE COMMENCING SHOP DRAWINGS AND/OR THE FULL REQUIREMENTS OF MUNICIPAL AND/OR OTHER LOCAL AUTHORITIES MUST BE ADHERED TO.

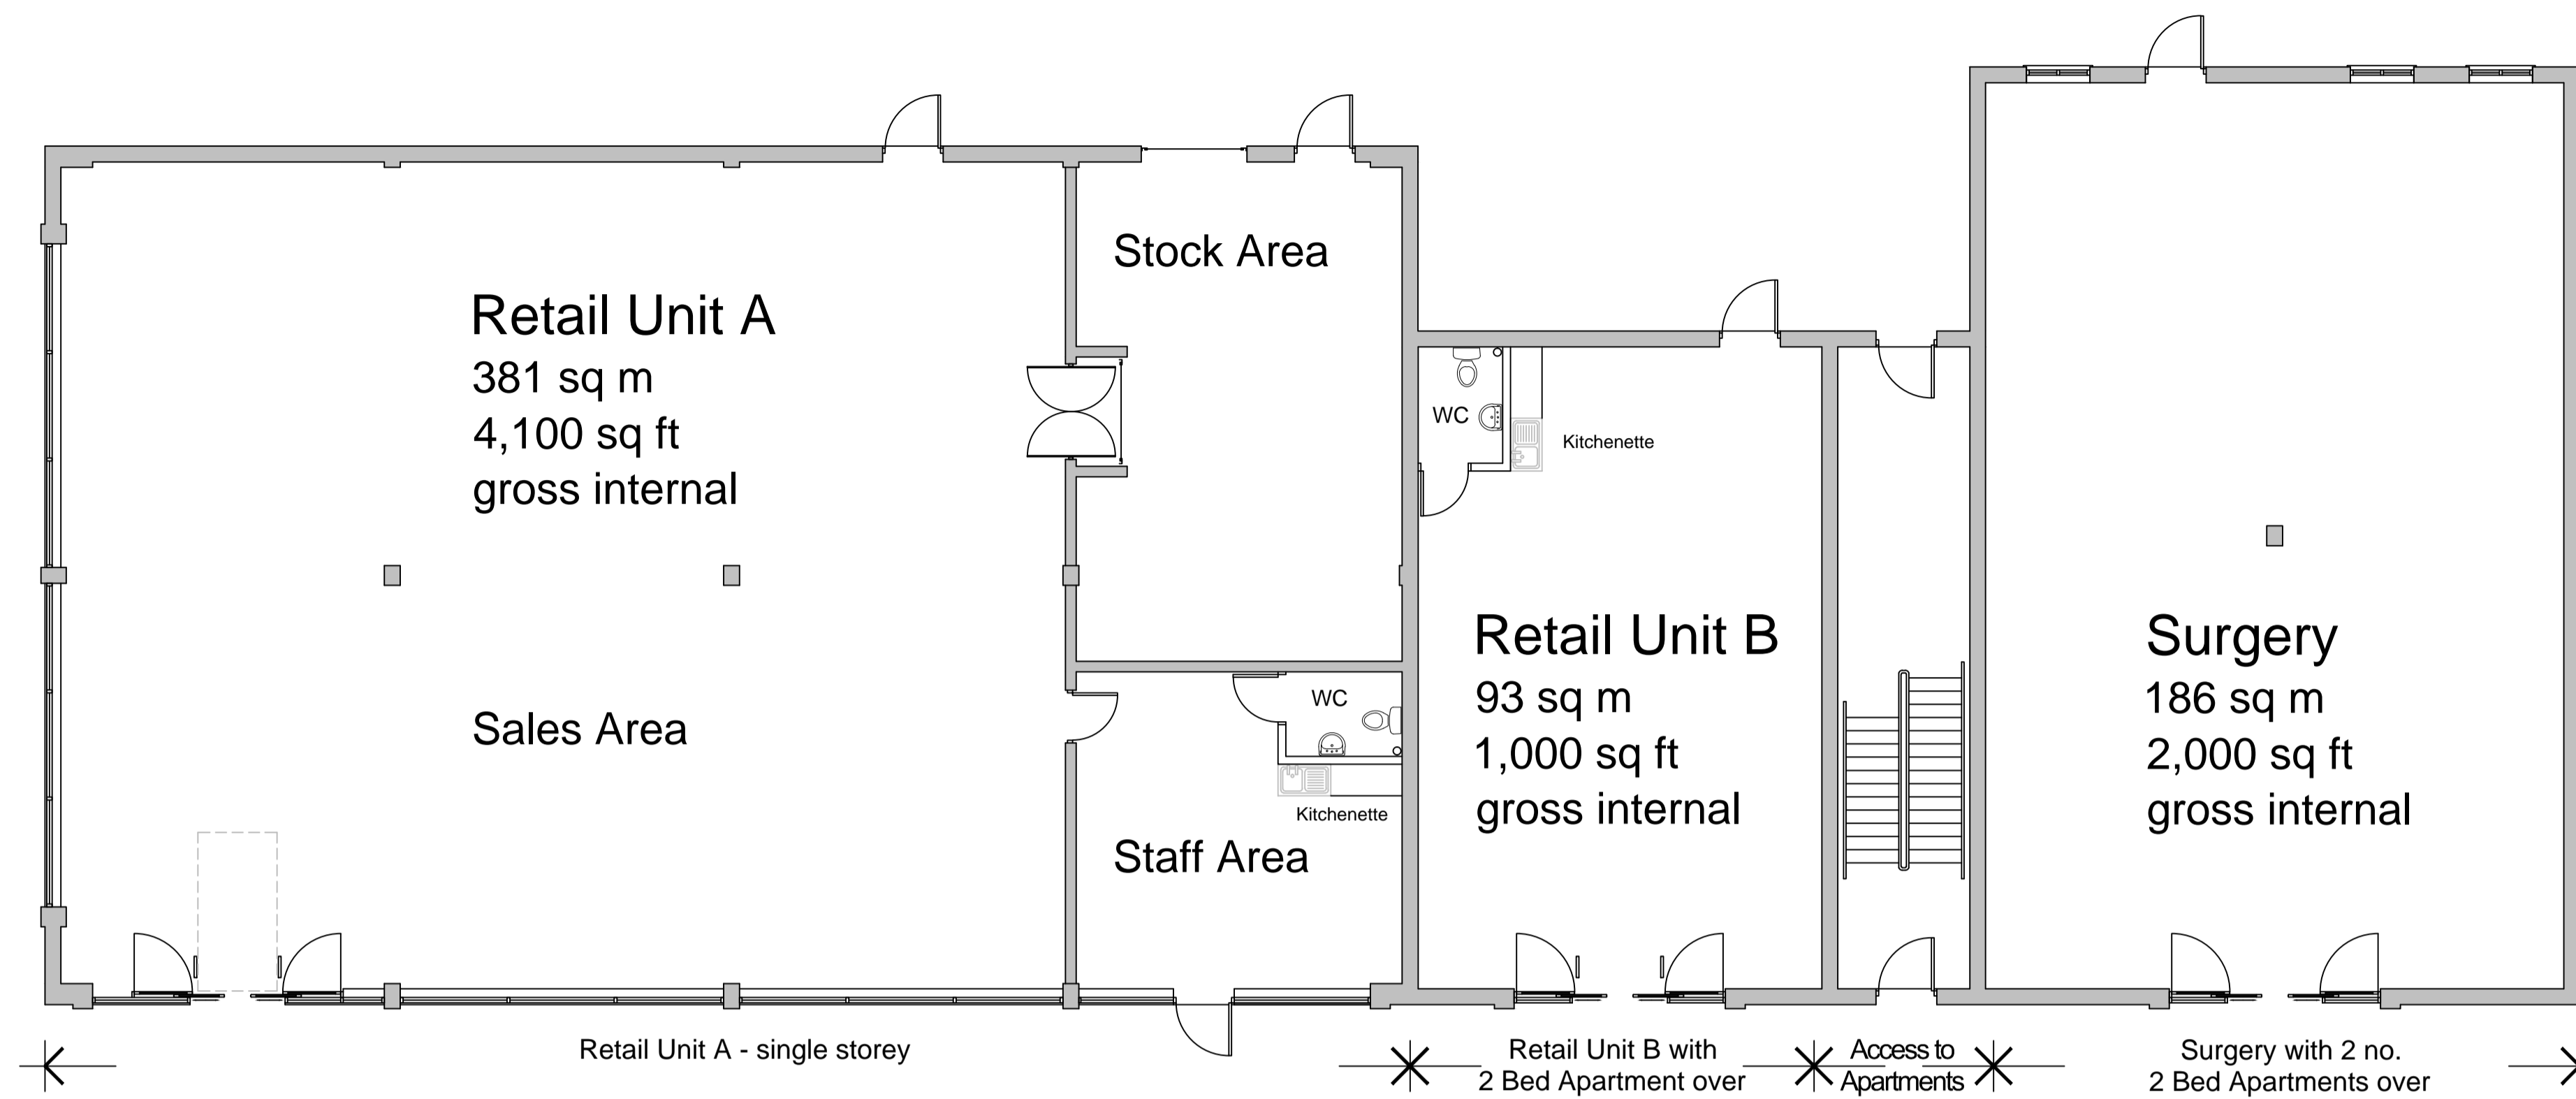

Note:
 Internal layouts are schematic and subject to all Statutory Regulations and Approvals.

Ground Floor

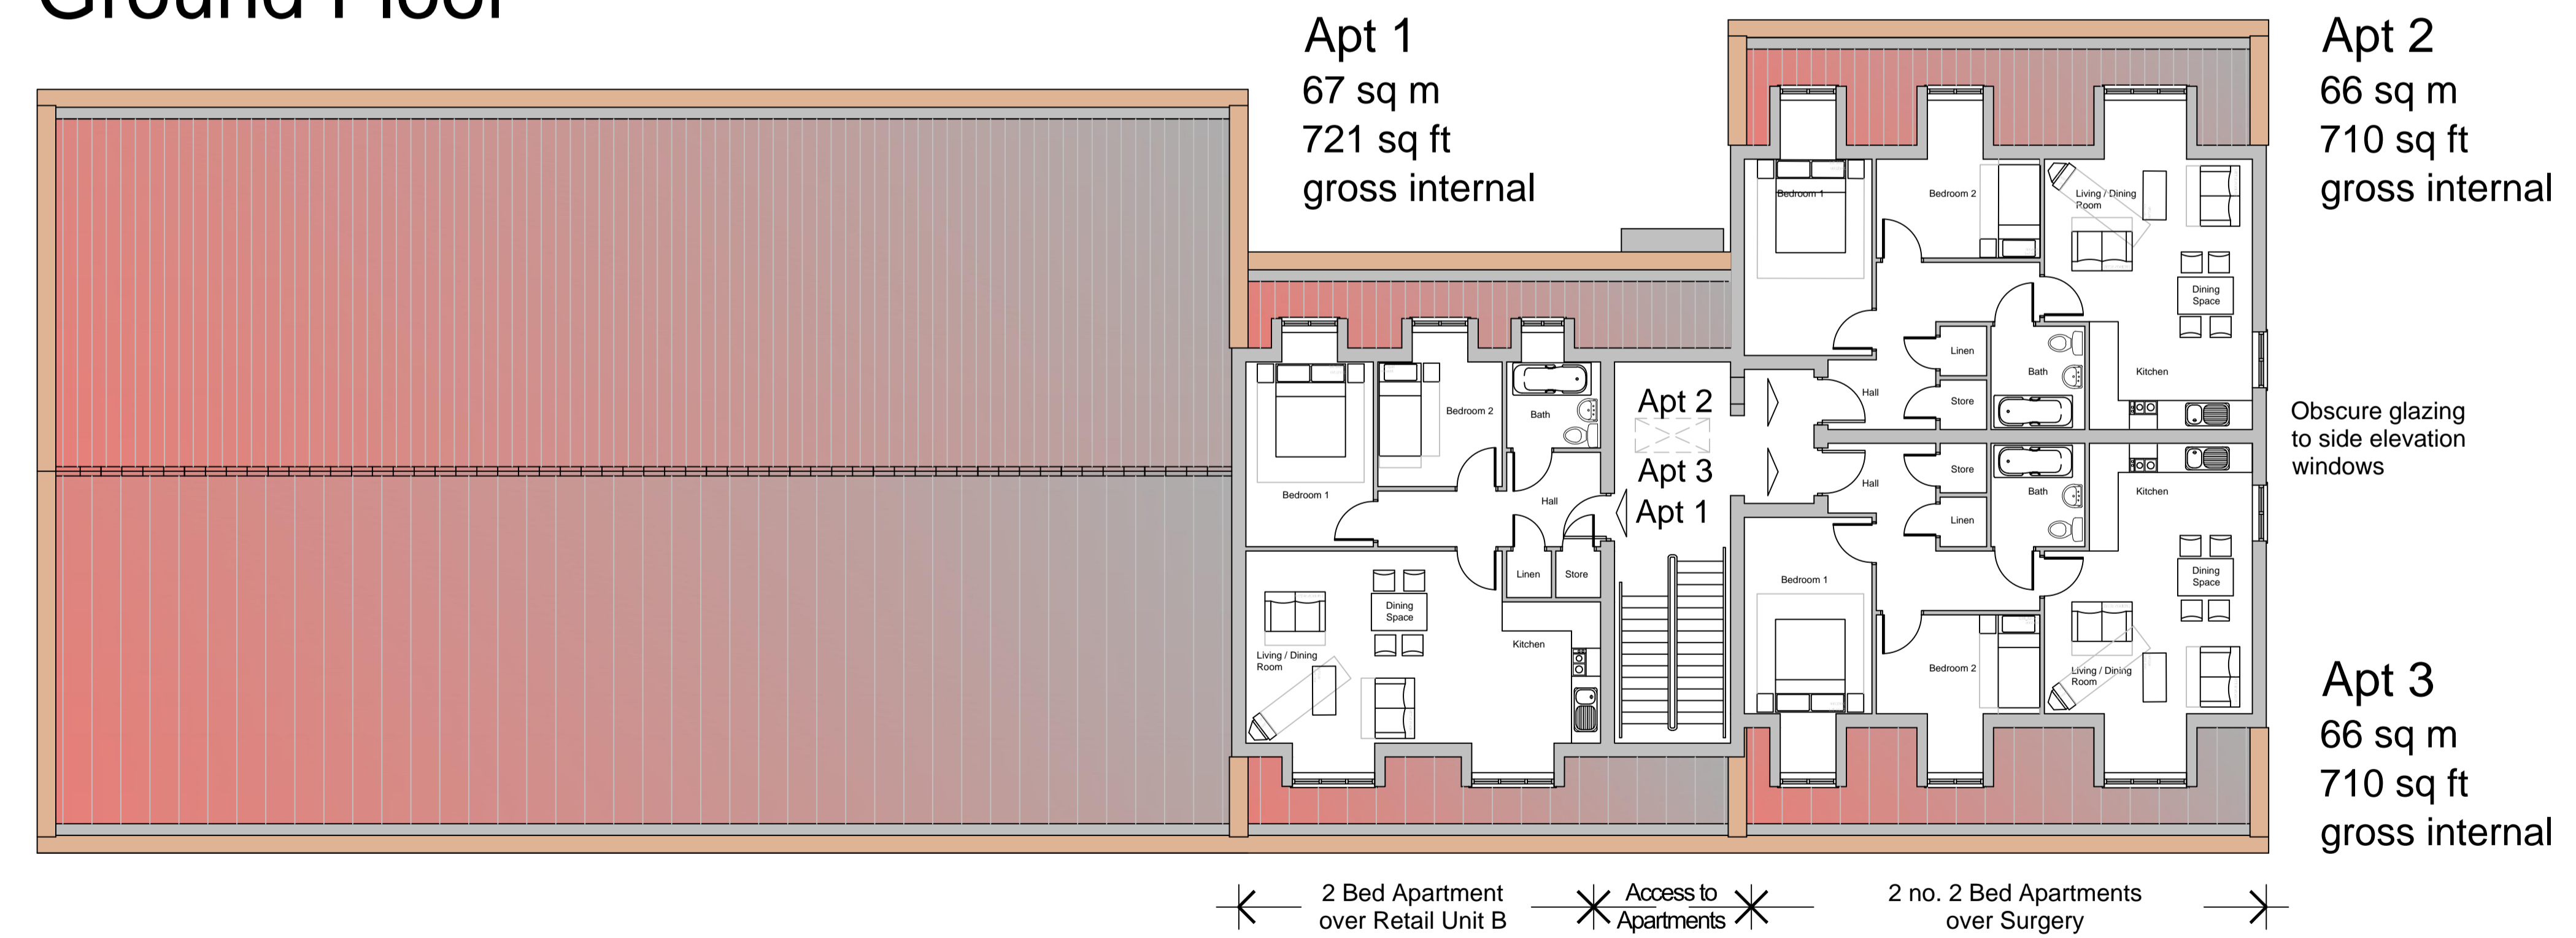

First Floor

A: 03Oct14; Graphical adjustments.

Rev.	Date	Revision

ABACUS
 CHARTERED ARCHITECTS LLP
 25 VICTORIA ST
 HOCKLEY
 BIRMINGHAM B1 3PE
 TEL. 0121 608 3700 FAX. 0121 608 3003
 e-mail : email@abacusarchitects.co.uk

Development
Longford Park
 Apartments over Surgery and Retail Units

Title
 Sketch Scheme:
 Ground and First Floor Plans

Scale 1:100 @ A1 size
 Date Sept' 2014 | Drawn RJJ

Org. no 1419 | 400 | Rev A