




← Retail Unit 1 with 2 Bed Apartment over Access to Apartments Retail Unit 2 with 2 Bed Apartment over Unit 3 Retail single storey Nursery Unit 4 Two storey →

Shopfront Elevation




← Nursery Unit 4 Two storey Unit 3 Retail single storey Retail Unit 2 with 2 Bed Apartment over Access to Apartments Retail Unit 1 with 2 Bed Apartment over →

Rear Elevation

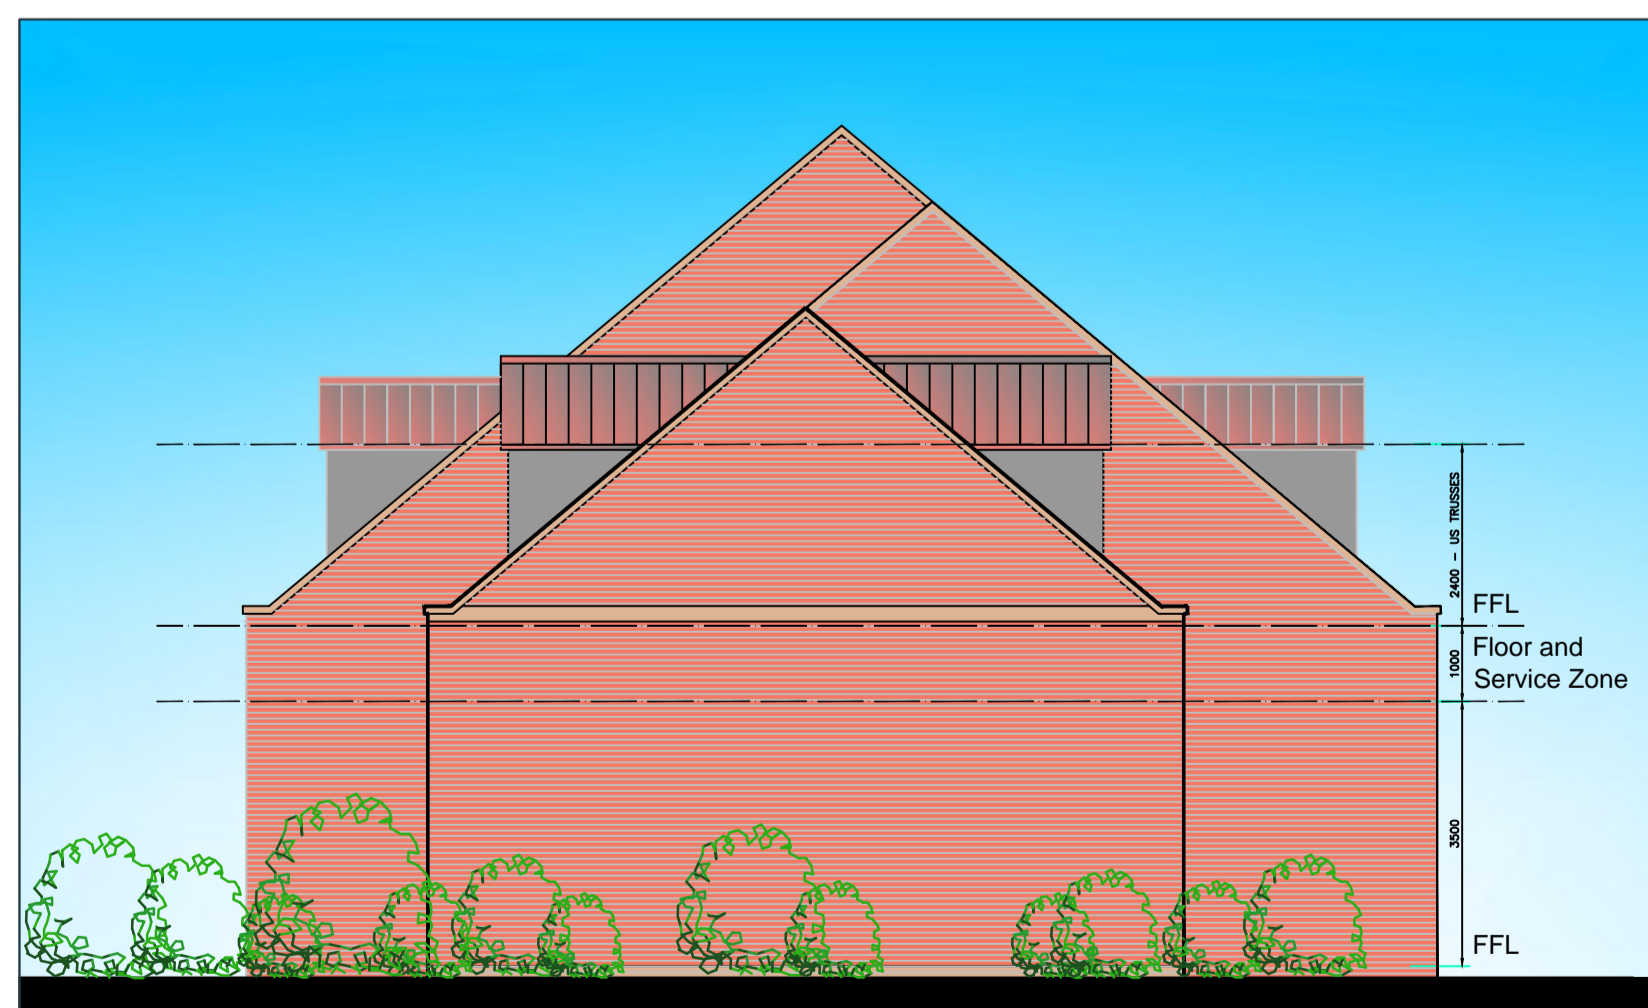

← Retail Unit 1 Gable →


Side Elevation to Unit 1

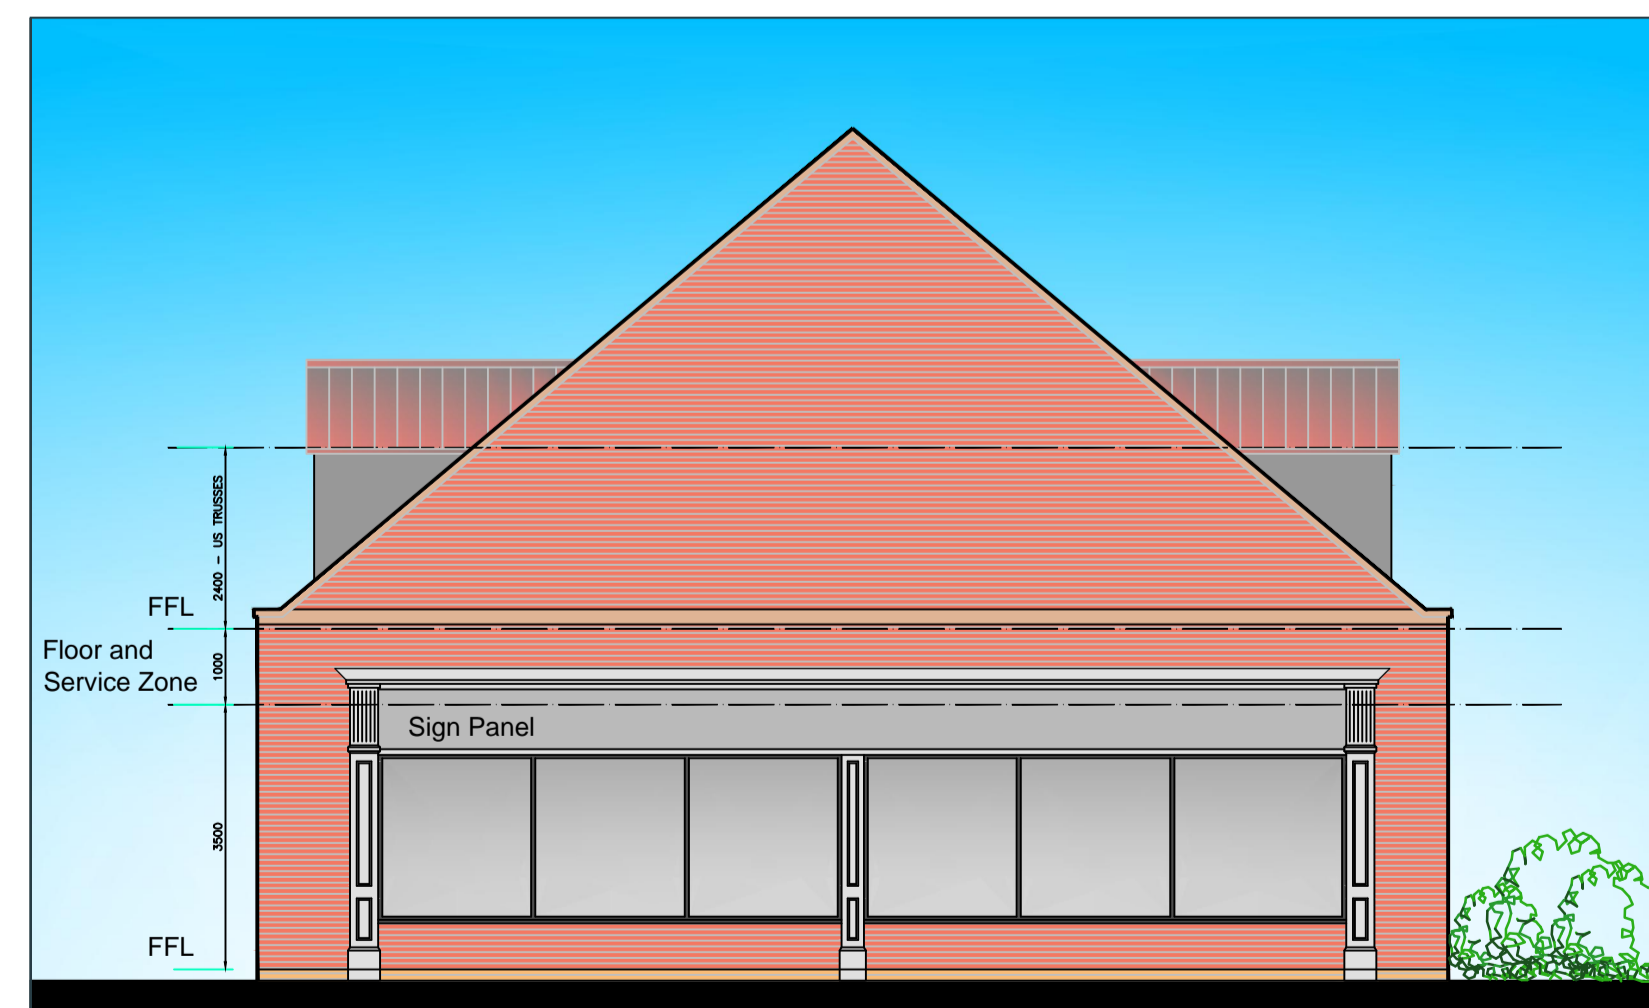

← Nursery Unit 4 Gable →

Side Elevation to Unit 4


Key Plan not to scale

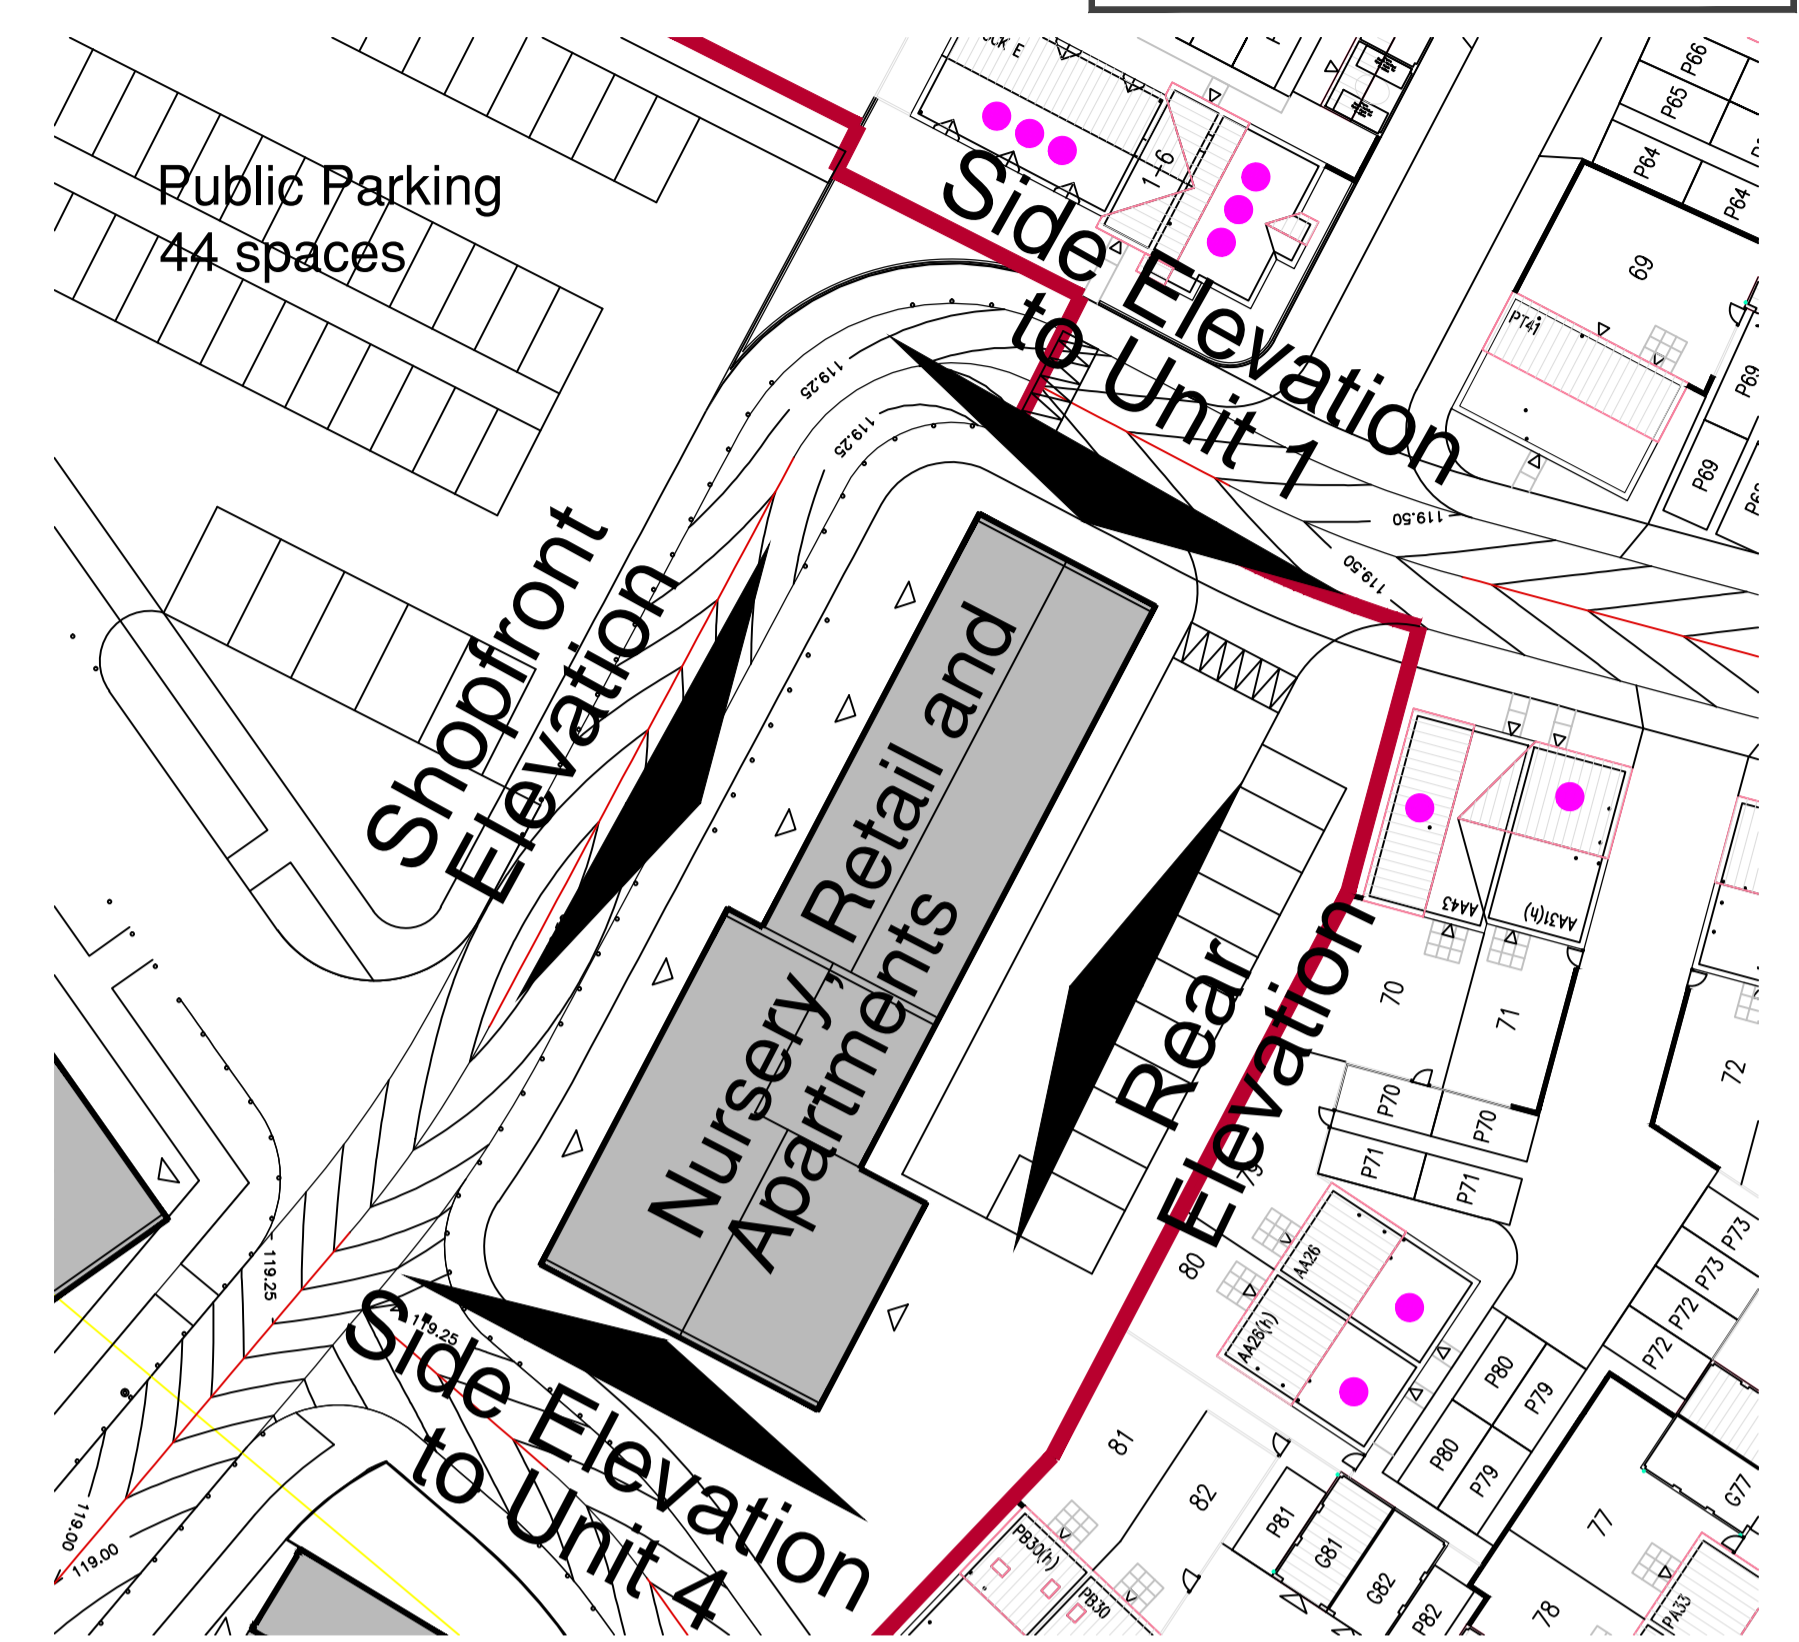

IMPORTANT
 THE COPYRIGHTS TO THE DESIGN ON THIS DRAWING REMAINS THE PROPERTY OF THE ARCHITECTS. THE CONTRACTOR, SUB-CONTRACTORS AND SUPPLIERS MUST VERIFY ALL DIMENSIONS, LEVELS, FINISH HEIGHTS, STEPS & OPENINGS ON SITE BEFORE COMMENCING SHOP DRAWINGS AND/OR THE FULL REQUIREMENTS OF MUNICIPAL AND/OR OTHER LOCAL AUTHORITIES MUST BE ADHERED TO.

Schedule of Materials

- Walls: Itstock Arden Red.
- Roof: Sandtoft 20/20 Tuscan interlocking plain clay tile to match 'Roofing 1, Plateau Specification.'
- Stonework: Light tan to match 'Render & Cast Stone elements, Plateau Specification.'
- Dormer Windows: Lead faces and cheeks. Tiled roof as main roof.
- Doors and Windows: Painted timber or metal, colours to be confirmed.
- Shopfront Sashwork: Aluminium, colours to be confirmed.
- Shopfront Surrounds: Painted timber, colours to be confirmed.
- Rainwater Goods: Internal.

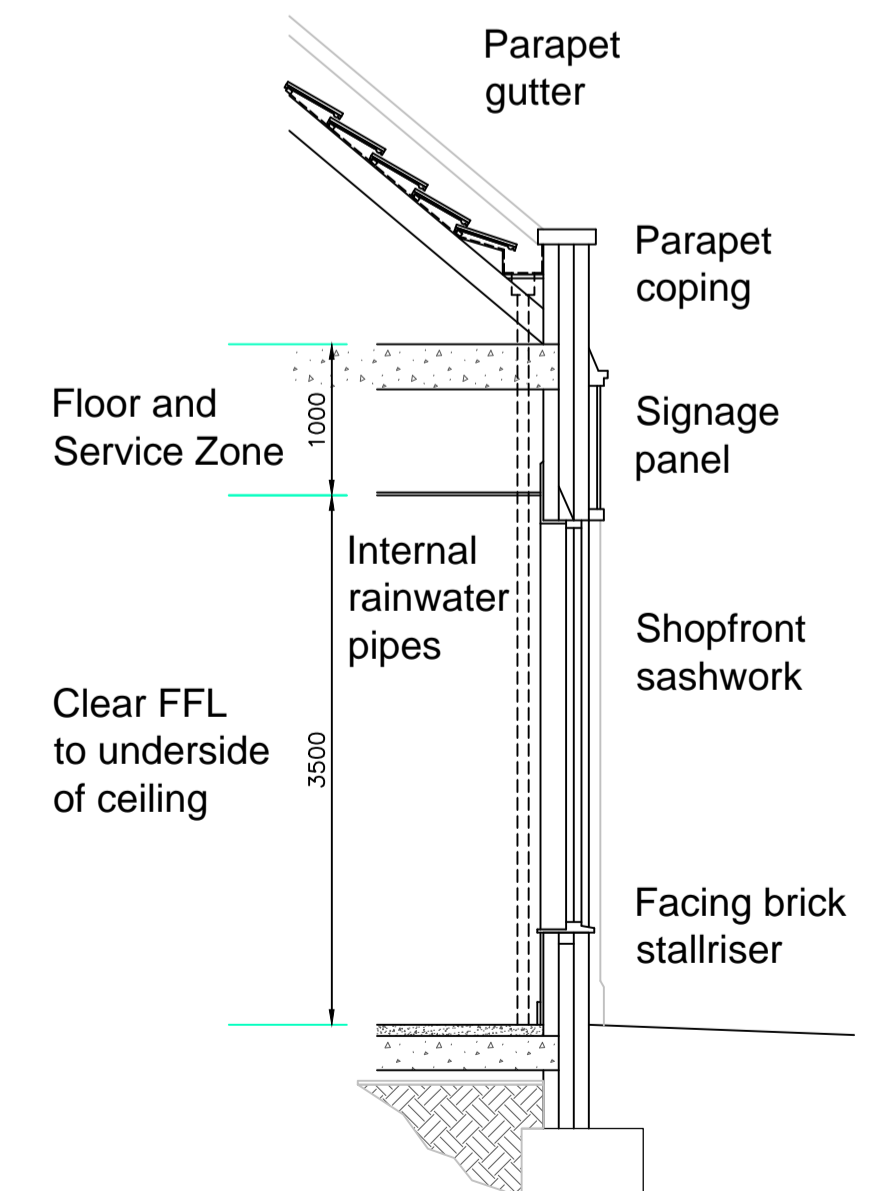

Typical Shopfront Section 1:50 scale

C: 03Oct14: Unit 4 noted as Nursery.
 B: 06Oct14: Planting added.
 A: 03Oct14: Graphical adjustments.

Rev.	Date	Revision

ABACUS
 CHARTERED ARCHITECTS LLP
 26 VICTORIA ST
 HOCKLEY
 BIRMINGHAM B1 3PE
 TEL: 0121 608 3700 FAX: 0121 608 3003
 e-mail: email@abacusarchitects.co.uk

Development
**Longford Park
 Apartments over Retail Units
 and Nursery**

Title
**Sketch Scheme:
 Elevations and
 Typical Shopfront Section**

Scale 1:100 and 1:50 @ A1 size

Date June 2014 Drawn RJJ/G

Orig. no 1419 301 Rev C