



**IMPORTANT**  
 THE COPYRIGHTS TO THE DESIGN ON THIS DRAWING REMAINS THE PROPERTY OF THE ARCHITECTS. THE CONTRACTOR, SUB-CONTRACTORS AND SUPPLIERS MUST VERIFY ALL DIMENSIONS, LEVELS, PLUMB HEIGHTS, STEPS & OPENINGS ON SITE, BEFORE COMMENCING SHOP DRAWINGS AND/OR THE FULL REQUIREMENTS OF MUNICIPAL AND/OR OTHER LOCAL AUTHORITIES MUST BE ADHERED TO.

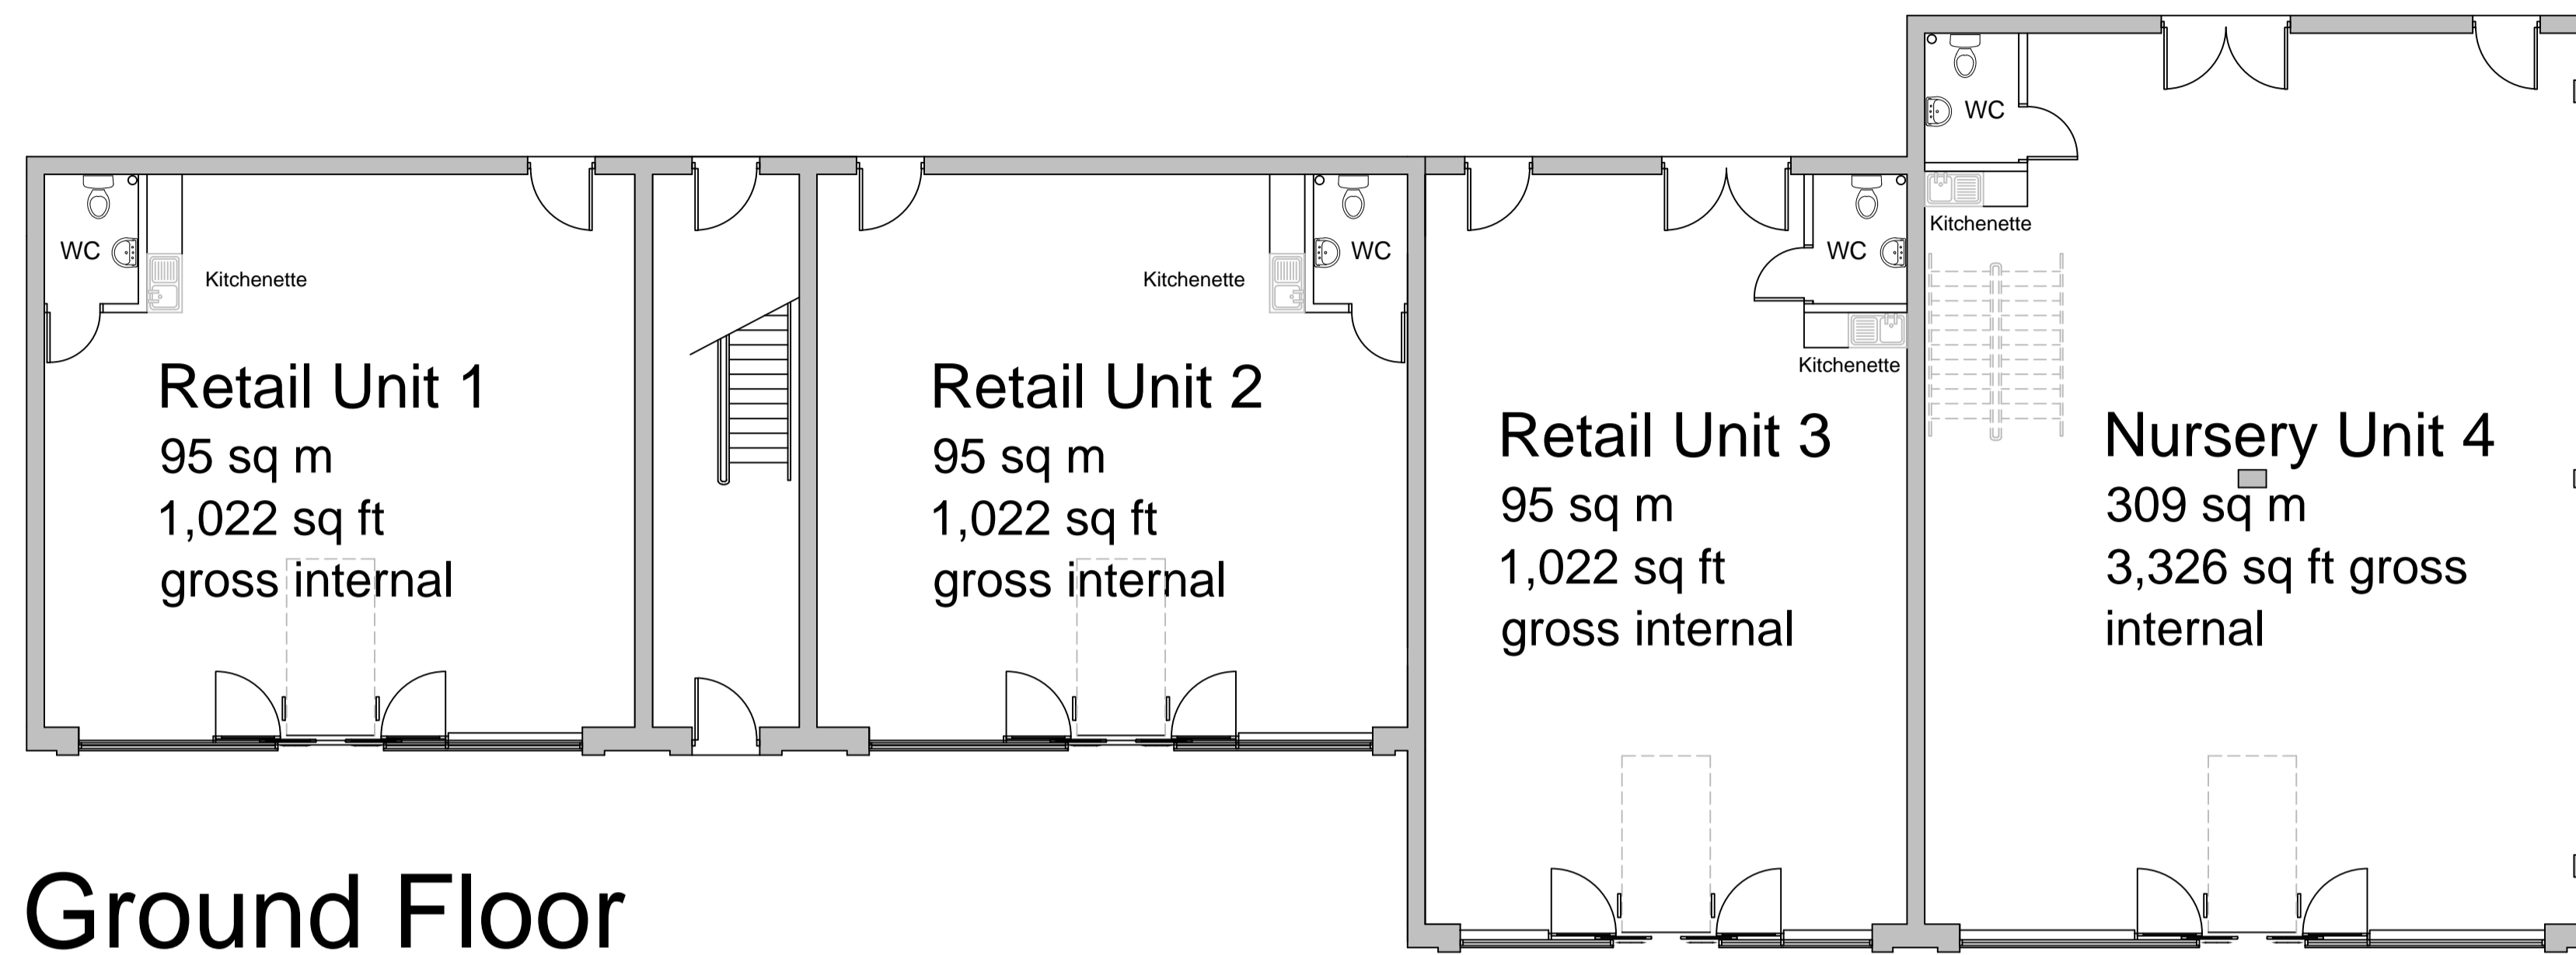

**Note:**  
 Internal layouts are schematic and subject to all Statutory Regulations and Approvals.

**Ground Floor**

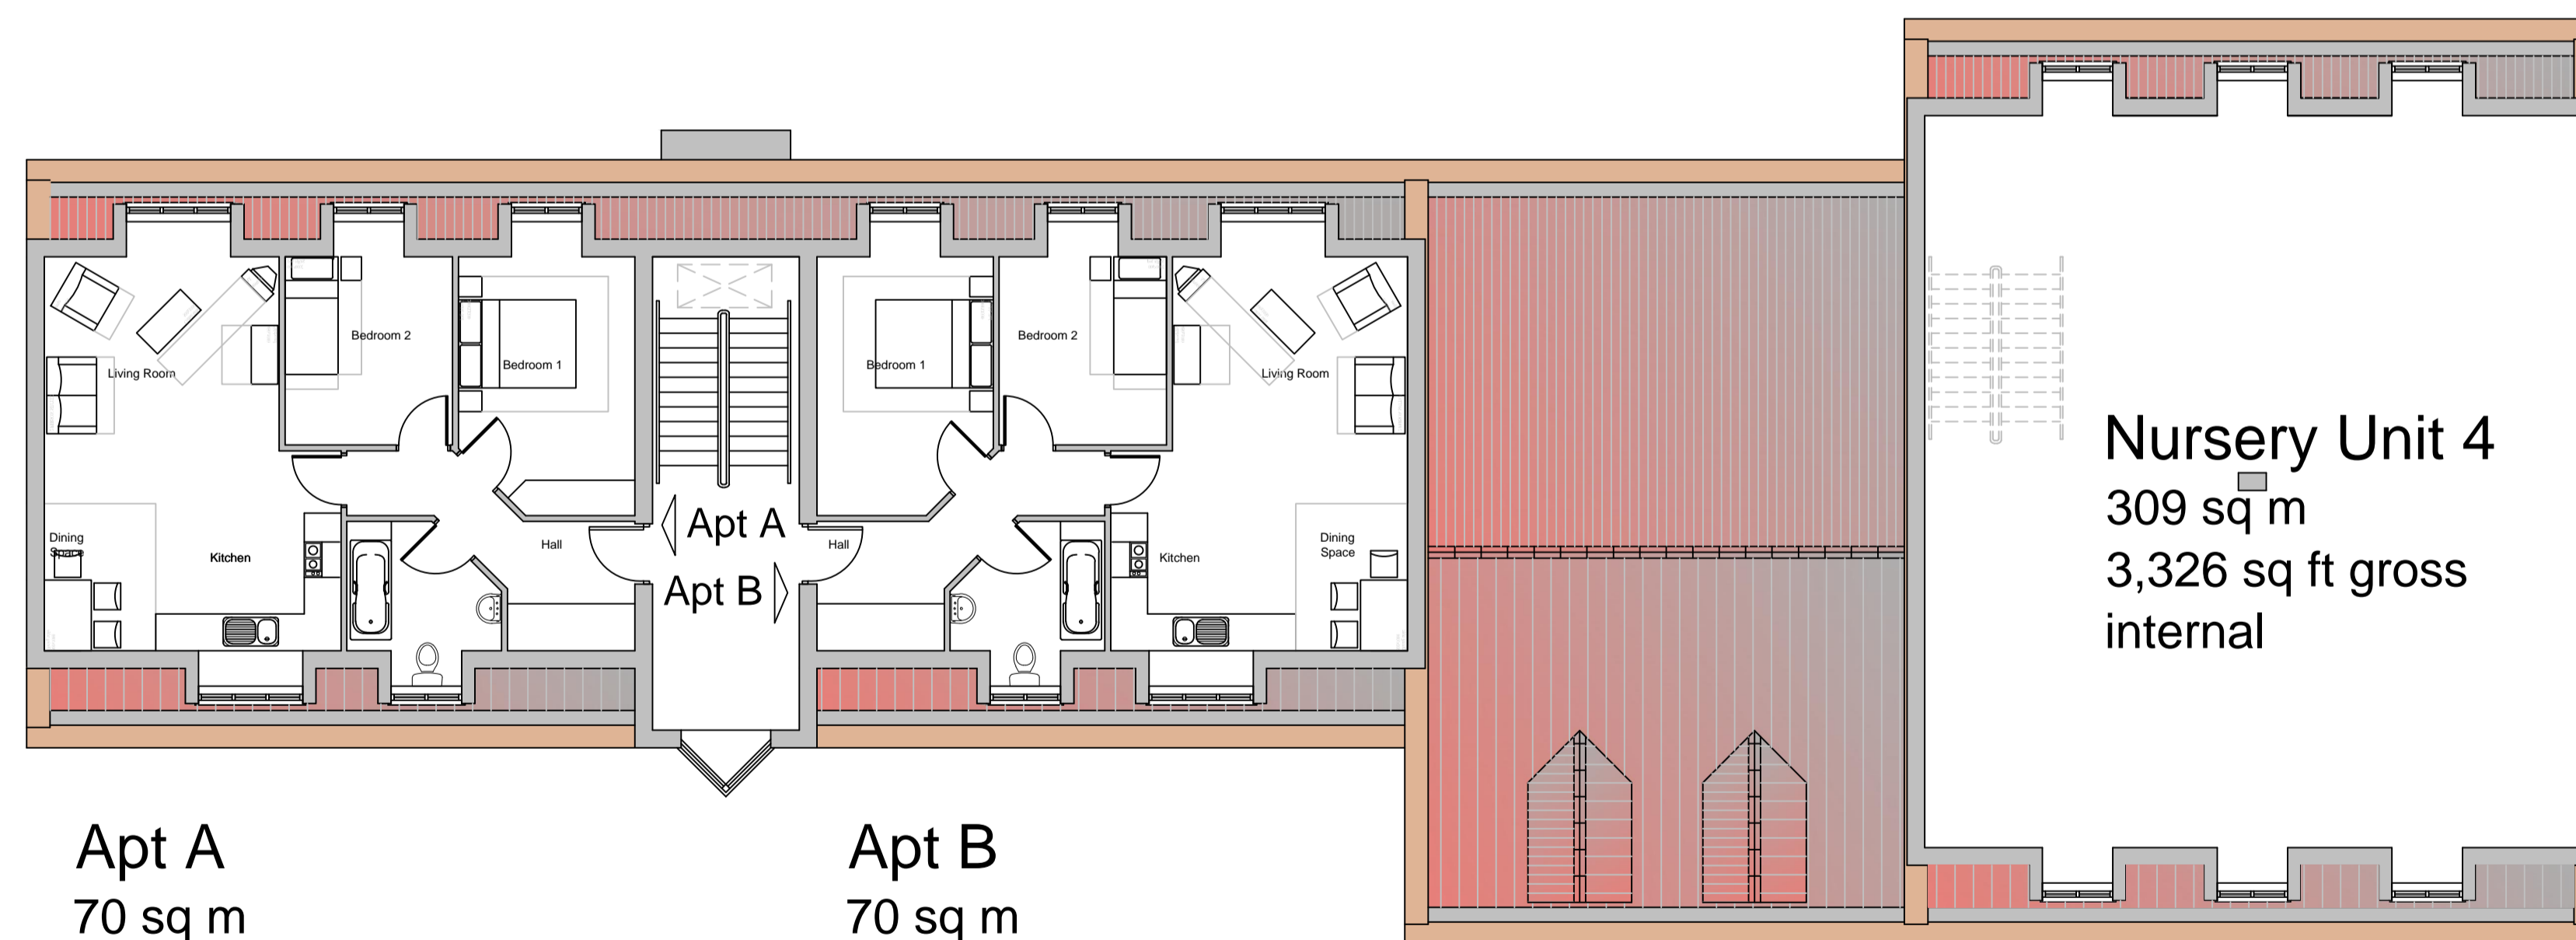

**First Floor**

C: 11Nov14; Roof window to apartment stair shown dotted on first floor plan.  
 B: 16Oct14; Unit 4 noted as Nursery.  
 A: 03Oct14; Graphical adjustments.

Rev.	Date	Revision

**ABACUS**  
 CHARTERED ARCHITECTS LLP  
 26 VICTORIA ST  
 HOCKLEY  
 BIRMINGHAM B1 3PE  
 TEL. 0121 608 3700 FAX. 0121 608 3003  
 e-mail : email@abacusarchitects.co.uk

Development  
**Longford Park**  
 Apartments over Retail Units and Nursery

Title  
**Sketch Scheme:**  
 Ground and First Floor Plans

Scale 1:100 @ A1 size

Date June 2014 | Drawn RJJ

Org. no 1419 | 300 | Rev C