


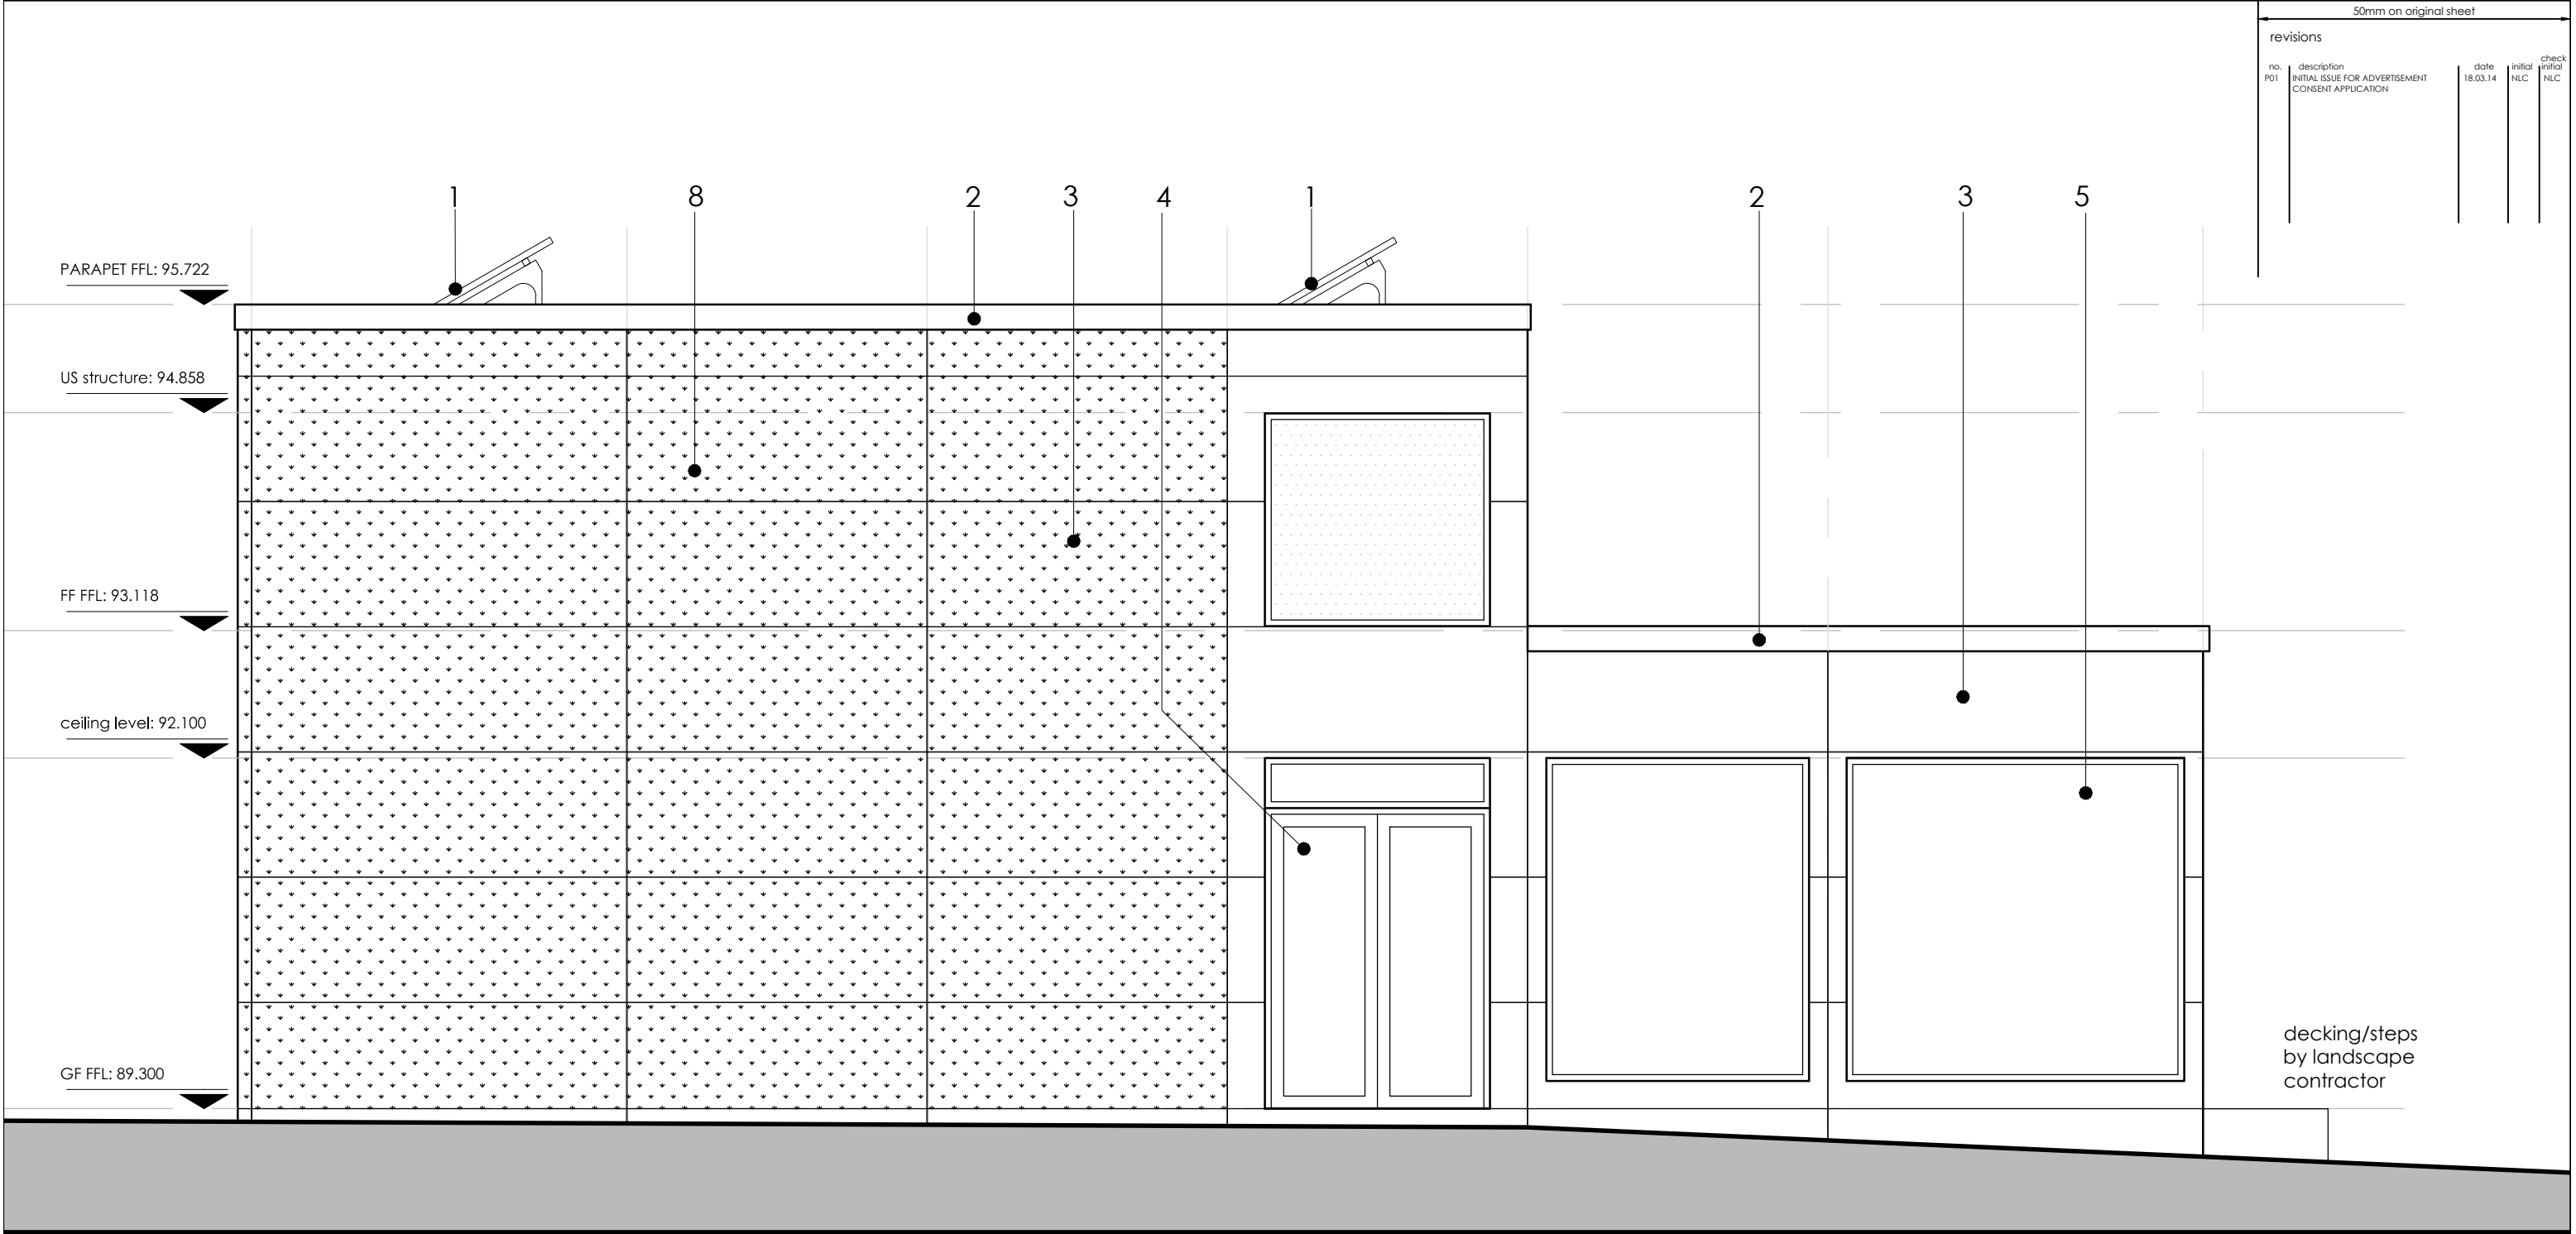

revisions				
no.	description	date	initial	check
P01	INITIAL ISSUE FOR ADVERTISEMENT CONSENT APPLICATION	18.03.14	NLC	NLC

MATERIALS KEY:

1.
- SOLAR PV PANELS ON ROOF BEYOND
2.
- PPC ALUMINIUM PROFILED COPING
3.
- KINGSPAN KS1000 FL CLADDING RAL 9003
4.
- ALUMINIUM PPC FULLY GLAZED DOUBLE WING
DOOR AUTO OPENING RAL 9005
5.
- ALUMINIUM PPC FULLY GLAZED WINDOW
ELEMENTS FRAME RAL 9005
6.
- ALUMINIUM PPC OBSCURE GLAZED WINDOW
ELEMENTS FRAME RAL 9005
7.
- VERTICAL TIMBER CLADDING
8.
- LIVING WALL

DO NOT SCALE FROM THIS DRAWING
DRAWING SUBJECT TO COPYRIGHT ACT

NTC
designs

NTC designs Ltd.
3 Hastings Close
Stevenage
SG1 2JG
p: 07748610789
e: ntcdesignsLtd@gmail.com

client

OCTINK

project

A2D _ BICESTER ECOTOWN

drawing

PROPOSED EAST ELEVATION
WITHOUT SIGNAGE

1 check date
18.03.15

checked by
NLC

2 check date
18.03.15

checked by
NLC

drawing no.

BET_A_0025

revision

P01