

# Proposed Roof Plan

 

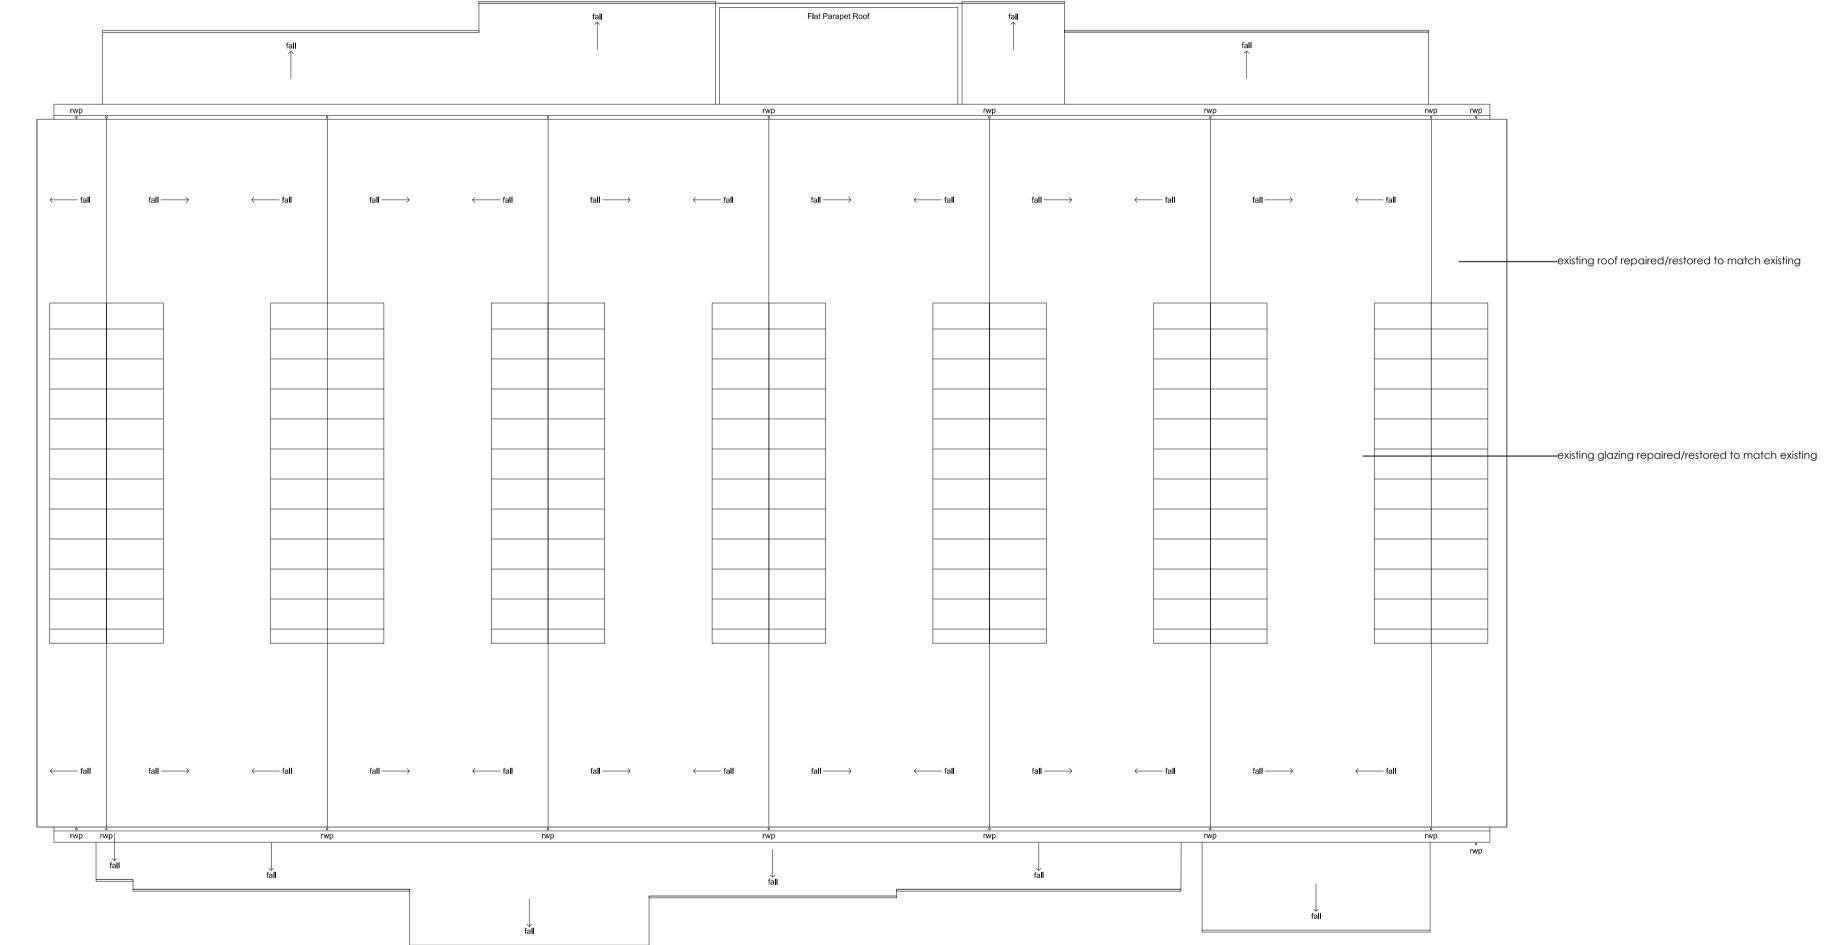

Planning

checked

AM \_

#### <sub>Client</sub> Bicester Heritage

### 0

rev date

initials revision

A 20/10/16 LL Roof plan amended in accordance with elevational amendments.

#### Project Bicester Heritage

# Proposed Roof Plan

London & Cardiff

\_\_\_\_\_

Drawing No	Rev	Drawn	Date	Scale
12068 /79 PL 405	А	SC	24/07/2015	1:200 @A1

All rights described in Chapter IV of the Copyright, Designs and Patents Act 1988 have generally been asserted. A I on site. Do not scale. Any discrepancy between this drawing and other information to be reported to GFA. Thi

## GAUNT FRANCIS Architects

31 Southampton Row | London WC1B 5HJ | T: 020 7629 3993 | W: GauntFrancis.co.uk