
Plannin

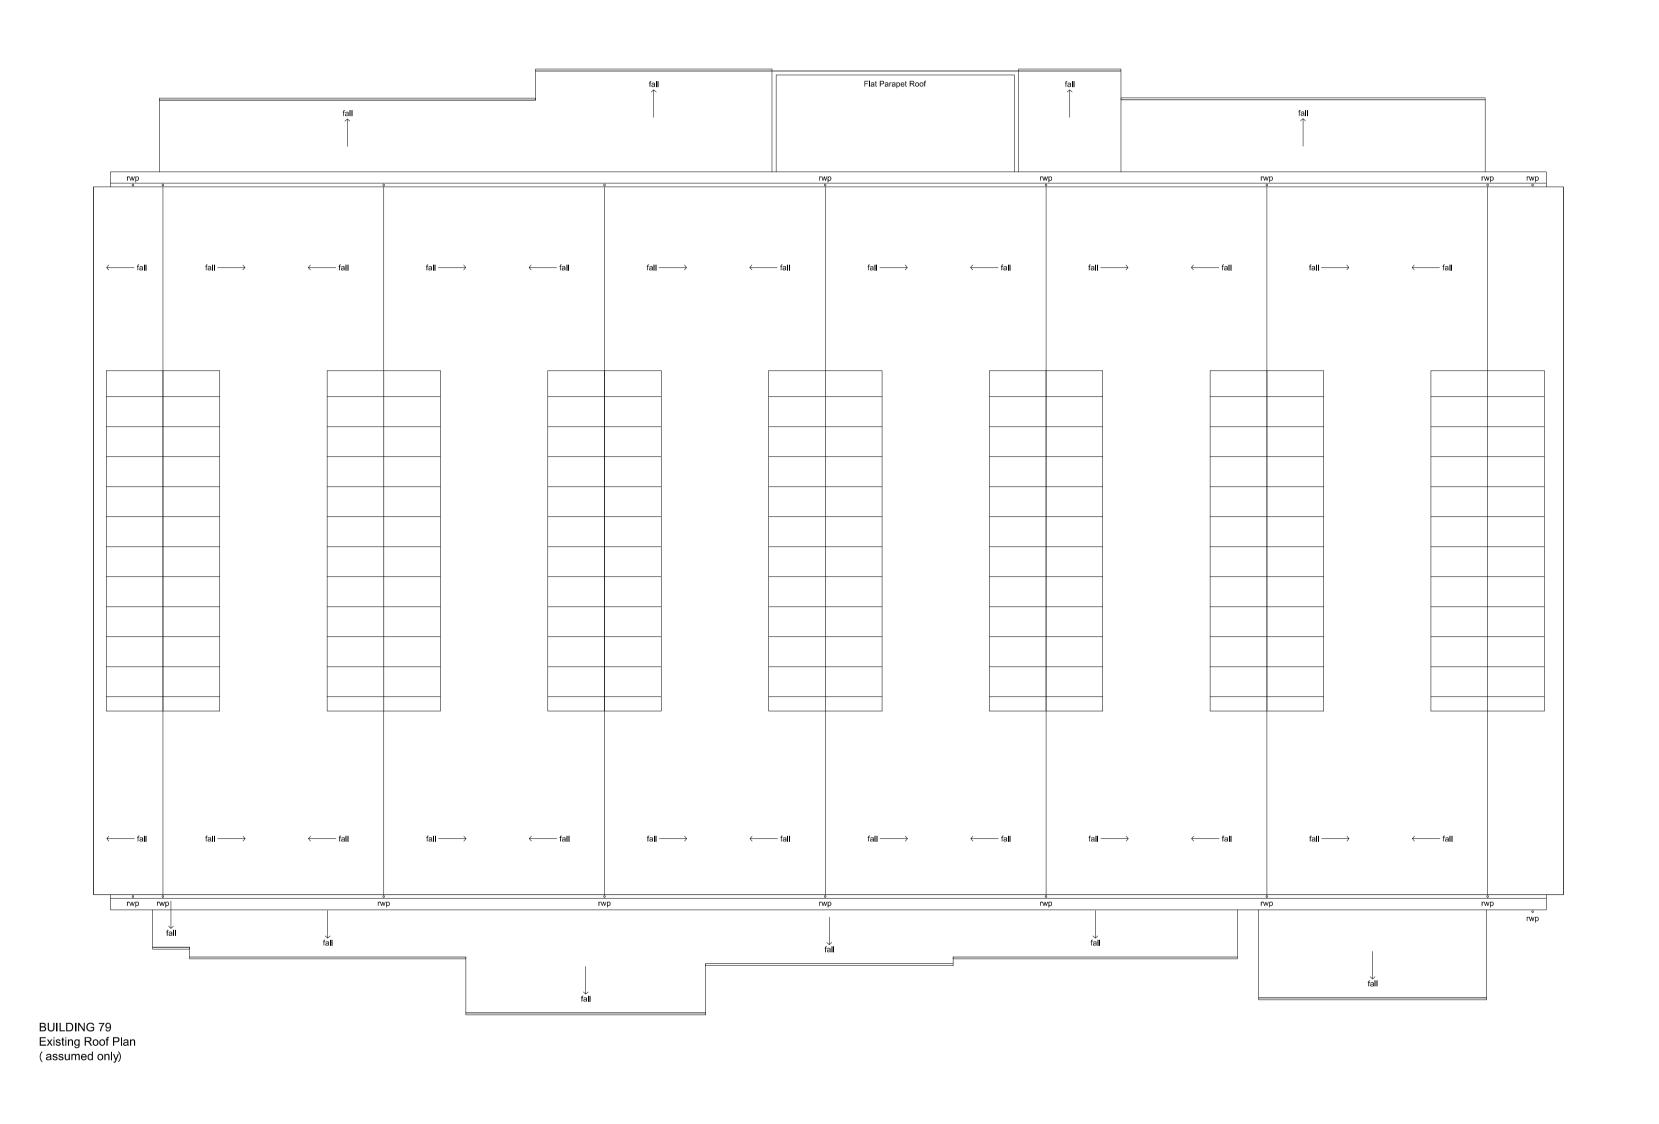

This drawing is copyright. All rights described in Chapter IV of the Copyright, Designs and Patents Act 1988 have generally been asserted dimensions to be checked on site. Do not scale. Any discrepancy between this drawing and other information to be reported to GFA. I drawing shows Design Intent Only.

Bicester Heritage

roject

Bicester Heritage

Existing Roof Plan

Drawing No Rev Drawn Date Scale

12068 /79 PL 401 A SC 24/07/2015 1:200 @ A1

GAUNT FRANCIS

London & Cardiff

31 Southampton Row | London WC1B 5HJ | T: 020 7629 3993 | W: GauntFrancis.co.uk