
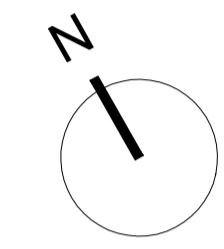


BUILDING 79
First Floor-Existing

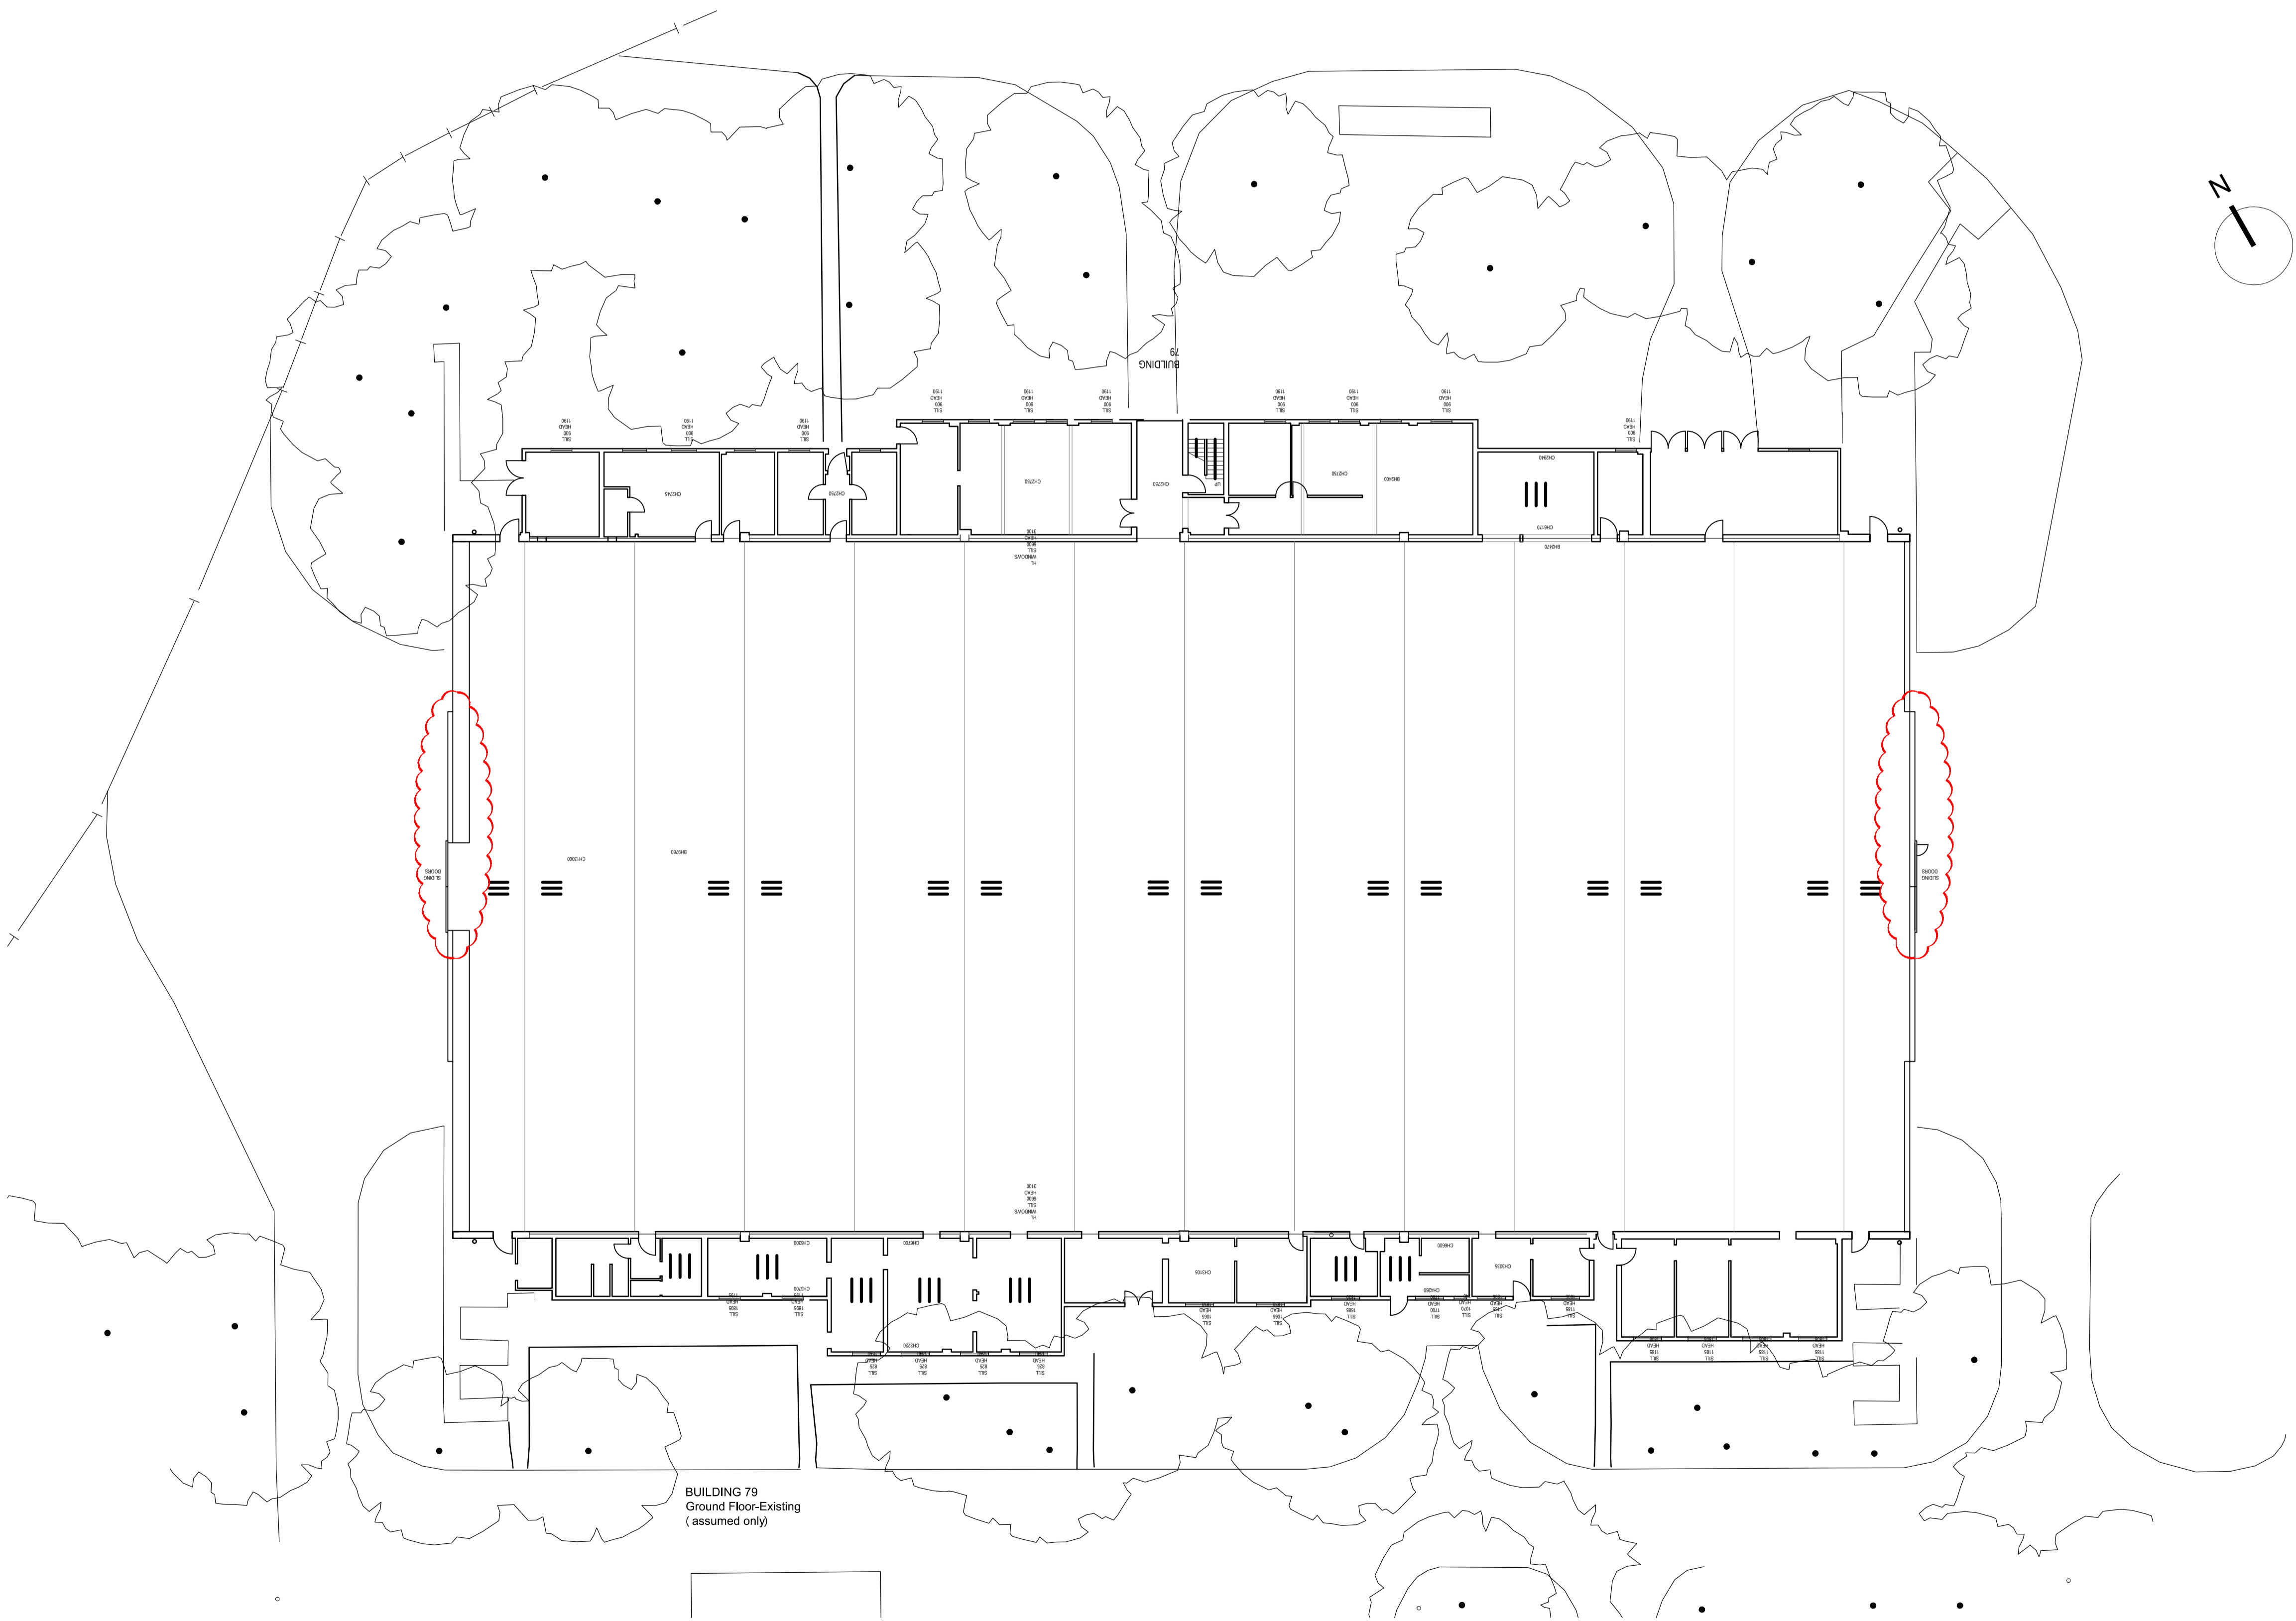

Planning

This drawing's copyright. All rights described in Chapter IV of the Copyright, Designs and Patents Act 1988 have generally been assigned. All drawings are the property of the architects. No responsibility is accepted for any errors or omissions in the drawings or for any loss or damage resulting therefrom.

Client
Bicester Heritage

Project
Bicester Heritage

Title
Existing Floor Plans

Drawing No	Rev	Drawn	Date	Scale
12068 /79 PL 400	A	SC	24/07/2015	1:200 @A1

GAUNT FRANCIS
Architects

London & Cardiff
31 Southampton Row | London WC1B 5HU | T: 020 7629 3993 | W: GauntFrancis.co.uk

Existing Floor Plans