


Preliminary

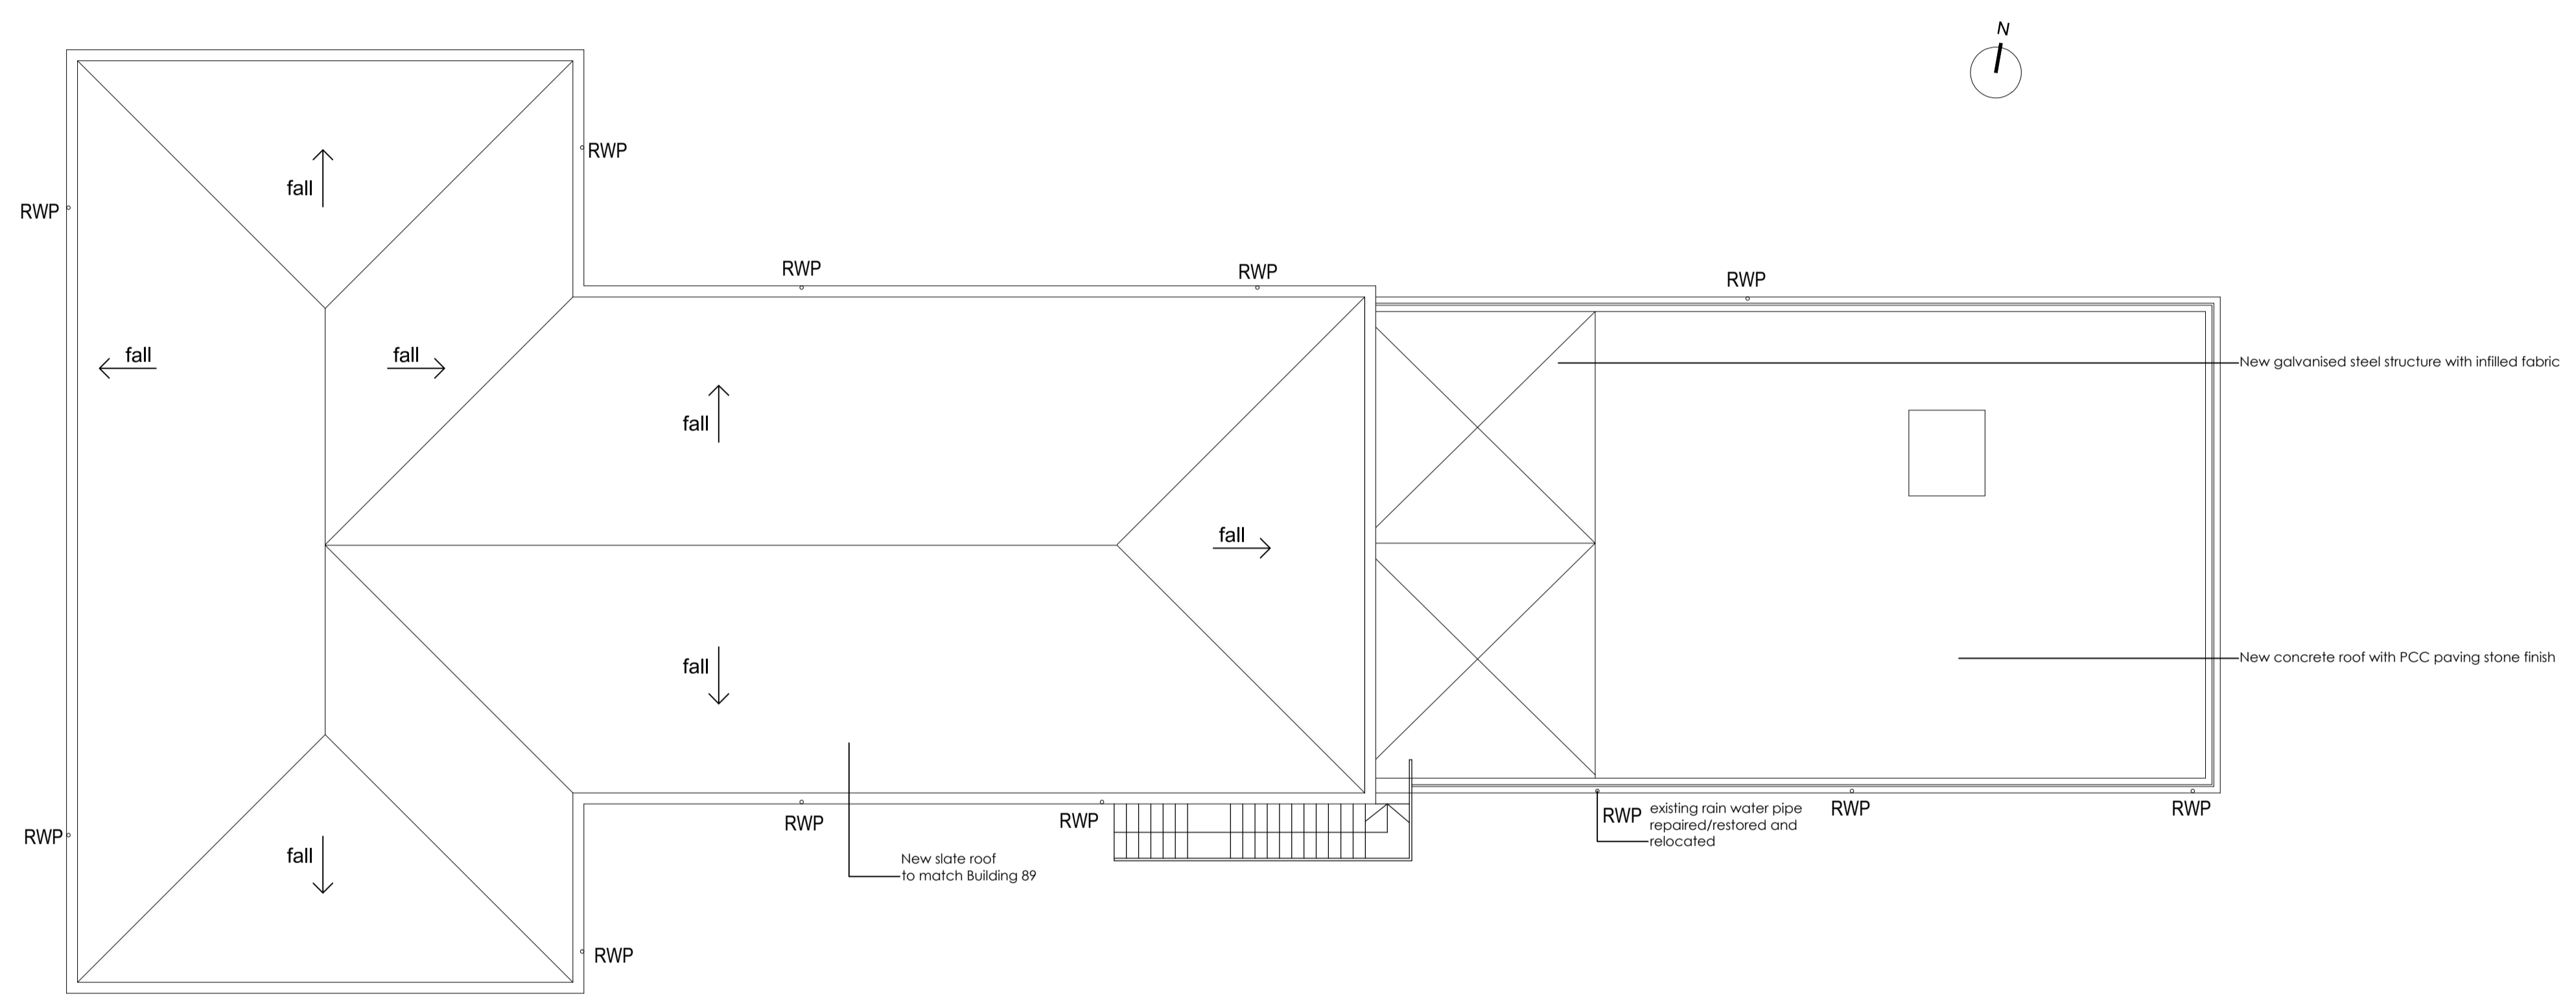

**BUILDING 123**  
Roof Plan - Proposed  
(indicative only)

This drawing is copyright. All rights reserved in Chapter IV of the Copyright, Designs and Patents Act 1988 have generally been asserted. All drawings are the property of GFA. The first notice, and discrepancy between this drawing and any other information is to be referred to GFA. No liability is accepted for any loss or damage, whether direct or indirect, arising from the use of this drawing.

Client  
**Bicester Heritage**

Project  
**Bicester Airfield**

Title  
**Proposed Roof Plan**

Drawing No	Rev	Drawn	Date	Scale
12068 / 123	*	MH	16/08/2016	1:100 @A1

**GAUNT FRANCIS Architects**  
Cardiff & London  
Capital Tower | Greyfriars Road | Cardiff CF10 3AG | T: 029 2023 3993 | W: Gaunfrancis.co.uk

# Proposed Roof Plan

E:\12068\_Bicester Airfield\GFA PROJECT WORK\DRAWINGS - TITLED DWGS\PHASE 4