


rev	date	initials	revision	checked
1	16/08/16	MH	REVISION	****

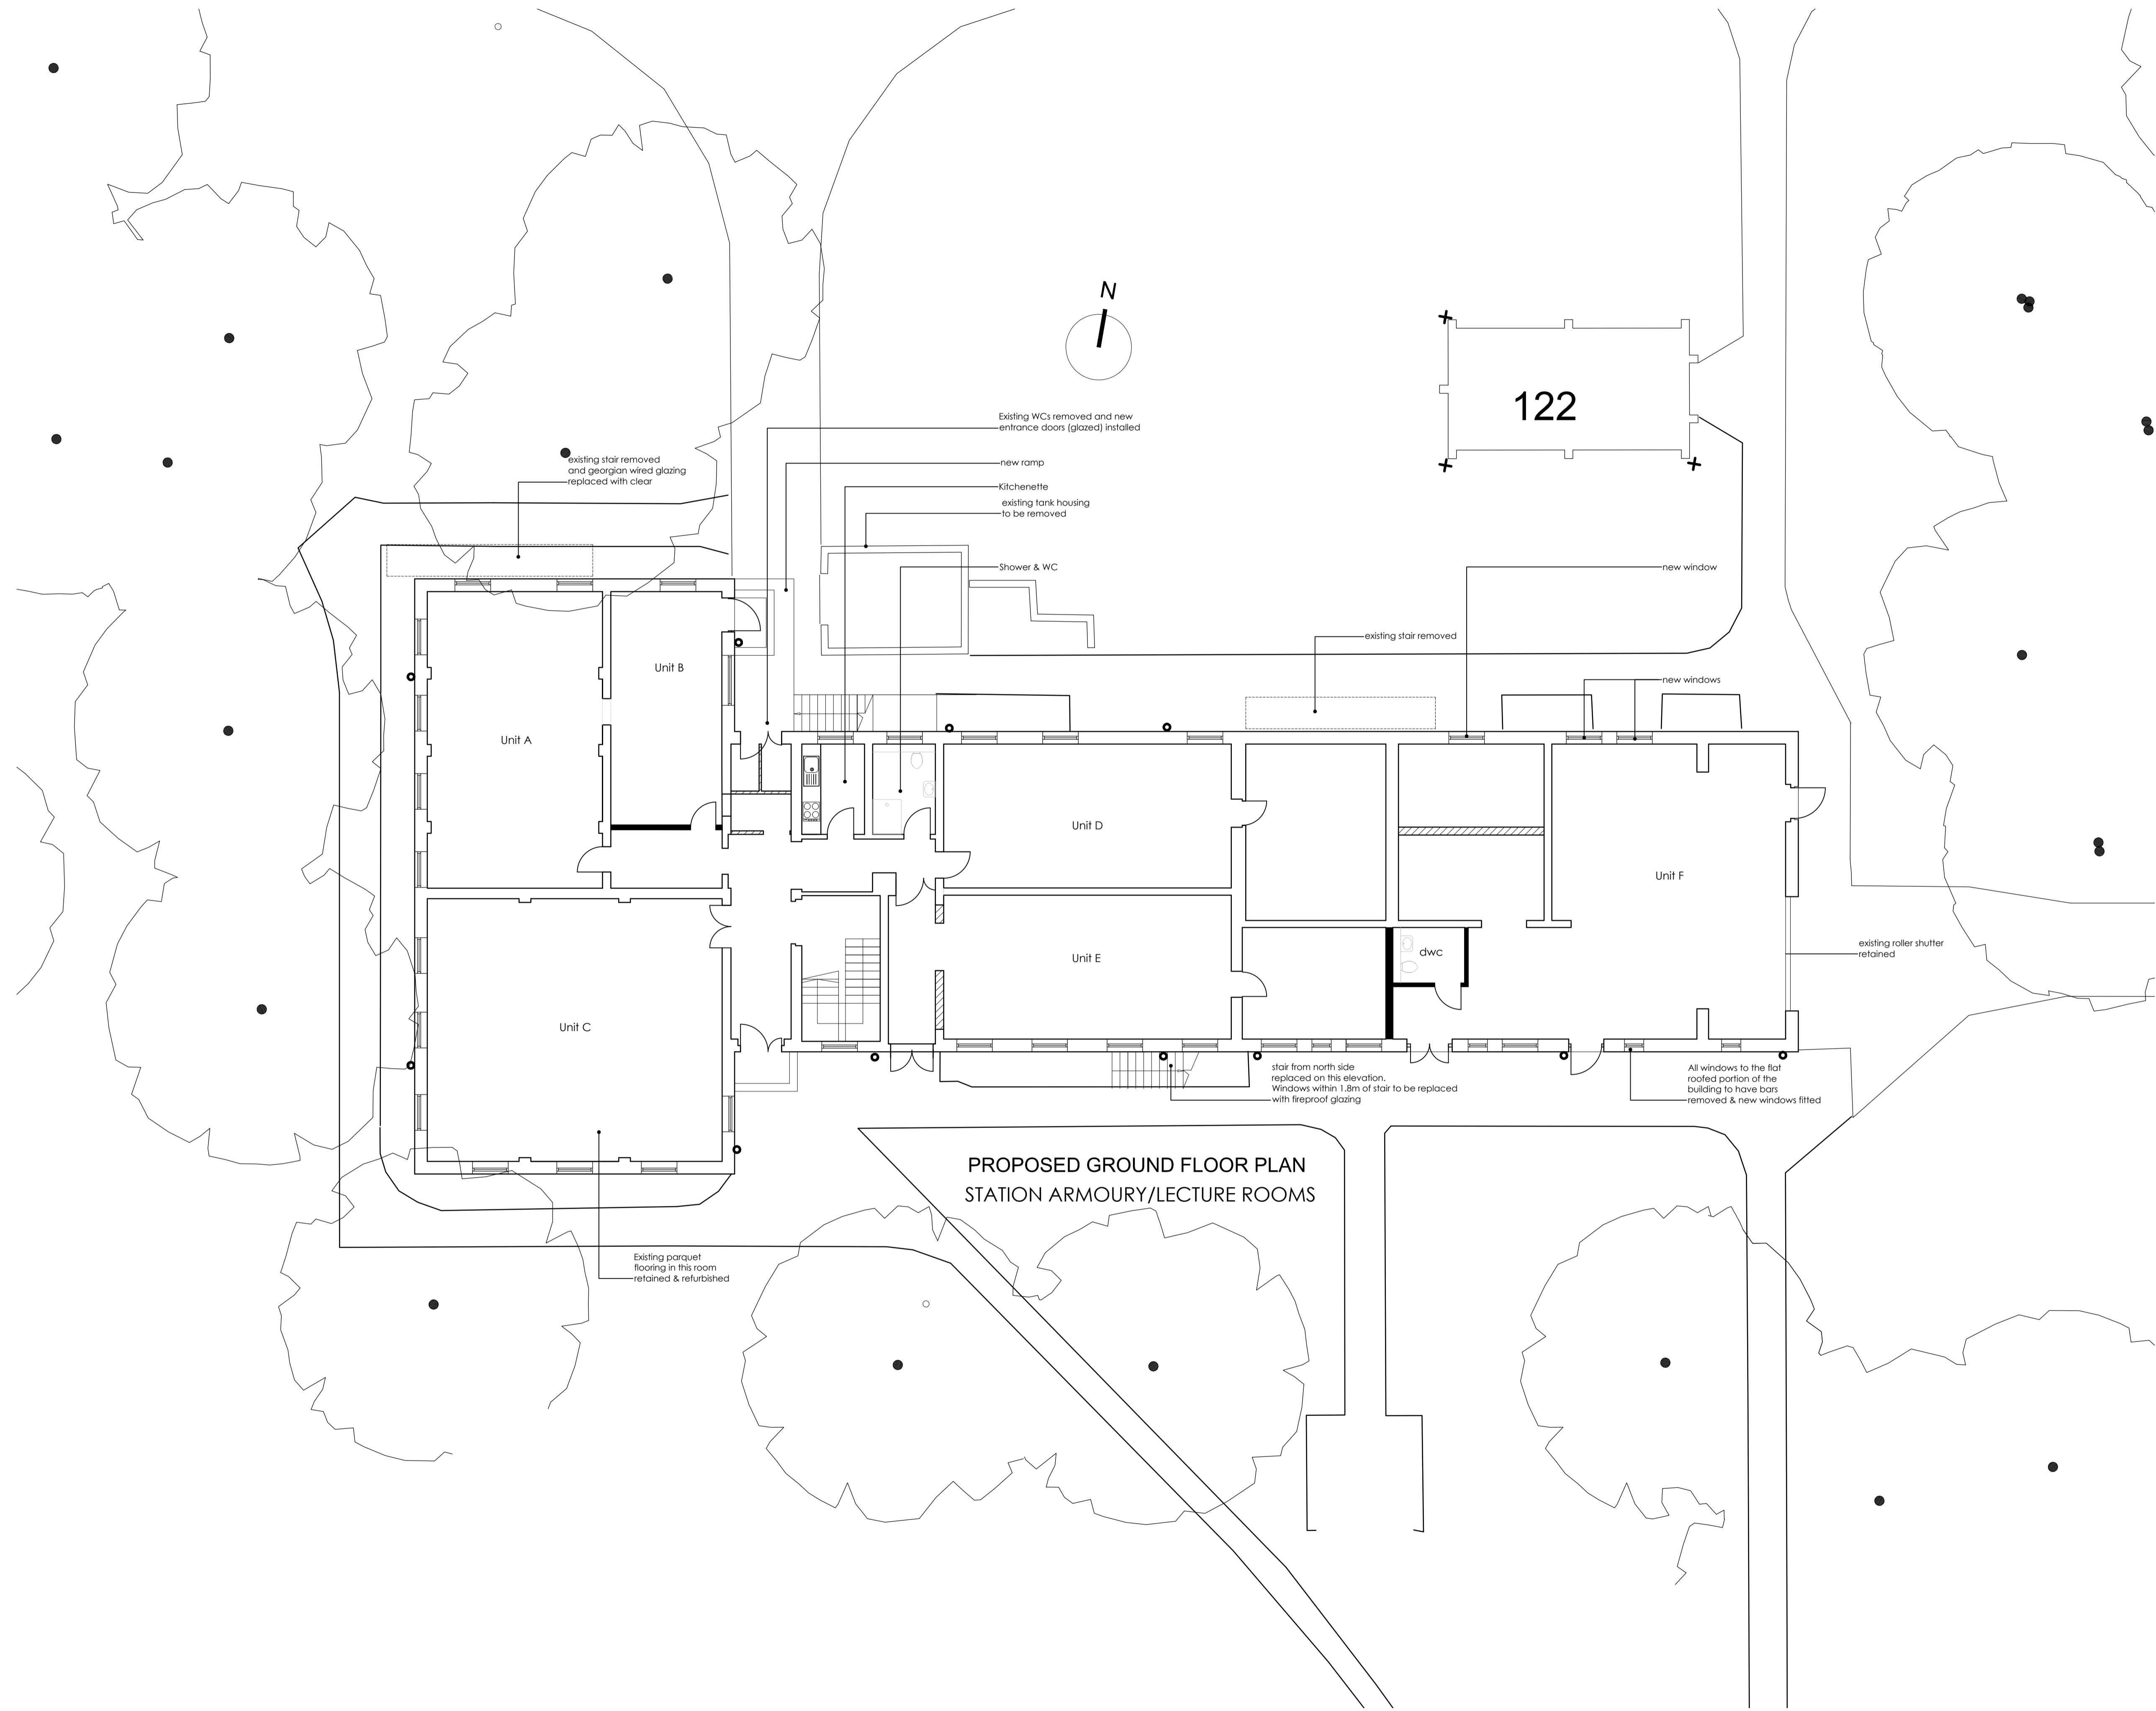

122

Preliminary

existing walls to be demolished

new walls

All existing internal m&e systems to be replaced

All existing internal joinery-skirtings, architraves and doors to be replaced

PROPOSED GROUND FLOOR PLAN
STATION ARMOURY/LECTURE ROOMS

This drawing is copyright. All rights reserved in Chapter IV of the Copyright, Designs and Patents Act 1988 have generally been reserved. All drawings are the property of the architect. No part of this drawing may be reproduced or transmitted in any form or by any means, electronic, mechanical, photocopying, recording, or by any information storage and retrieval system, without the prior written permission of the architect.

Client
Bicester Heritage

Project
Bicester Airfield
Building 123

Title
Proposed Floor Plans

Drawing No	Rev	Drawn	Date	Scale
12068 /123	*	MH	16/08/2016	1:100 @A1

GAUNT FRANCIS
Architects

Cardiff & London
Capital Tower | Greyfriars Road | Cardiff CF10 3AG | T: 029 2023 3993 | W: GaunFrancis.co.uk

Proposed Floor Plans

1:12068_Bicester Airfield/GFA_PROJECT_WORK/DRAWINGS/G - TITLED DWGS/PHASE 4