


Preliminary

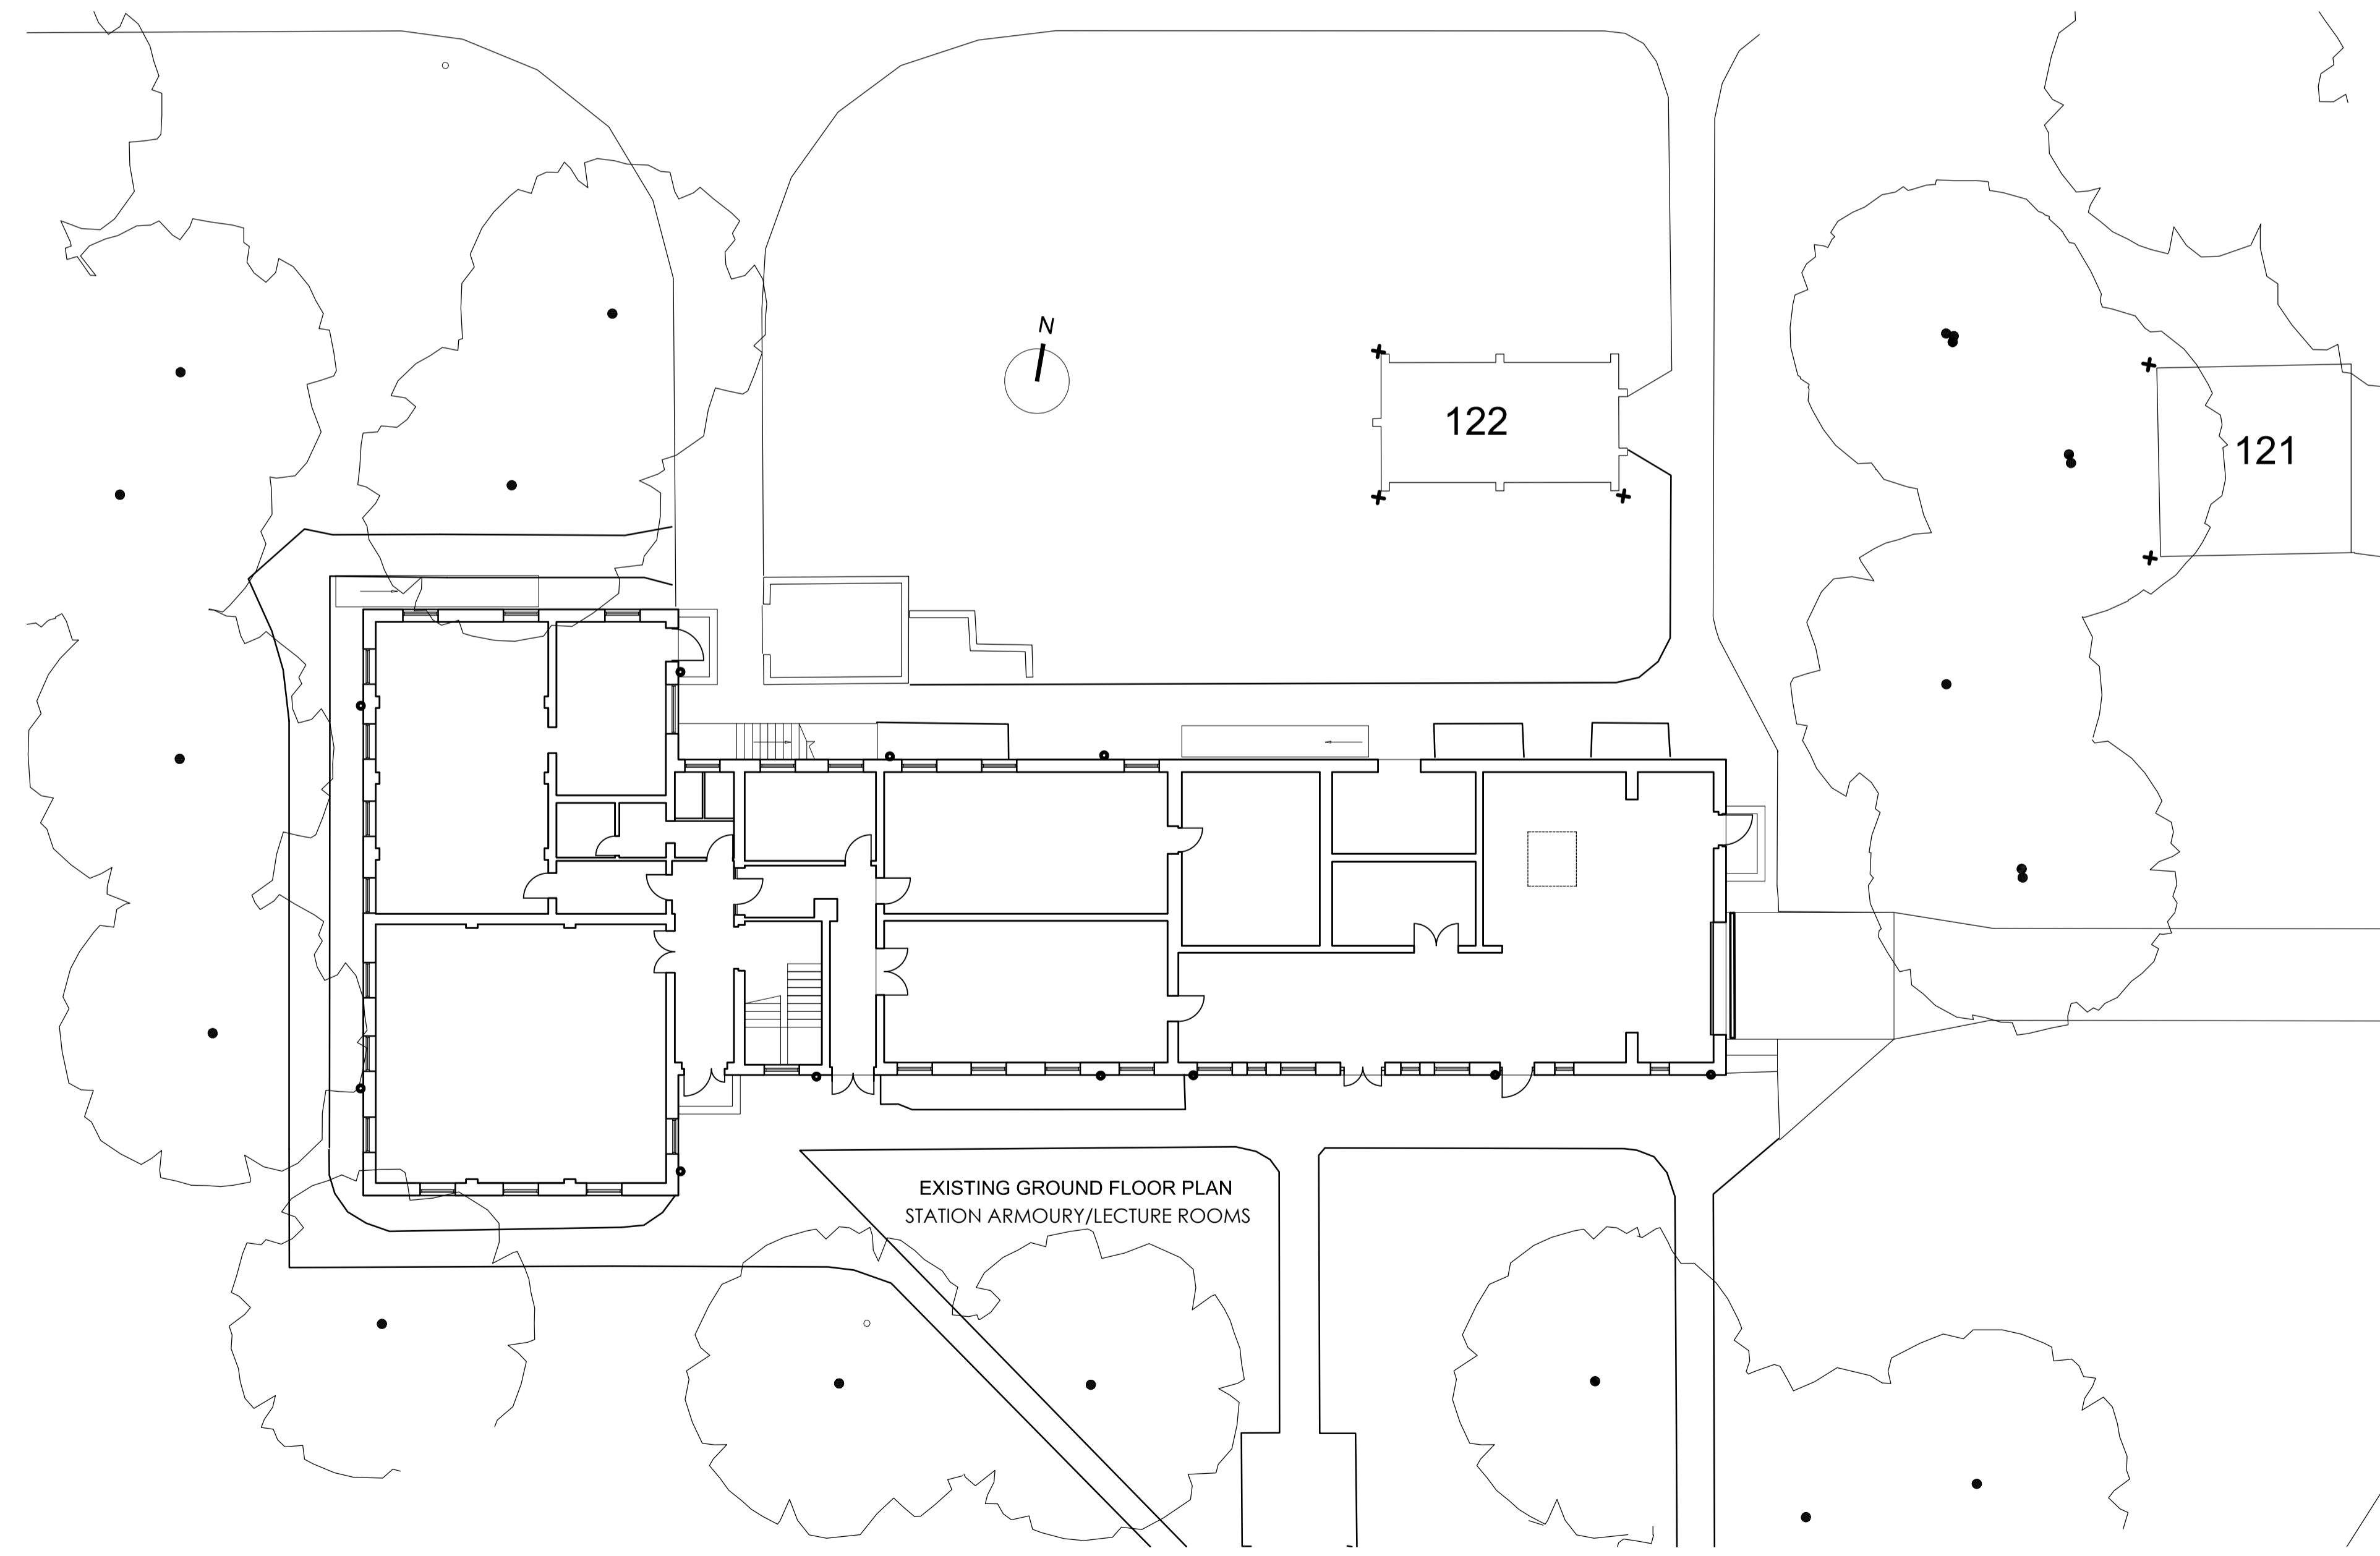

This drawing is copyright. All rights reserved in Chapter IV of the Copyright, Designs and Patents Act 1988 have generally been observed. All drawings are the property of the client. The client is responsible for any discrepancy between the drawing and the actual construction of the building.

Client
Bicester Heritage

Project
Bicester Airfield

Title
Existing Floor Plans

Drawing No	Rev	Drawn	Date	Scale
12068 /123	*	MH	16/08/2016	1:150 @A1

GAUNT FRANCIS
Architects
Cardiff & London
Capital Tower | Greyfriars Road | Cardiff CF10 3AG | T: 029 2023 3993 | W: Gaunfrancis.co.uk

Existing Floor Plans

E:\12068_Bicester Airfield\GA PROJECT WORK\DRAWINGS - TITLED DWGS\PHASE 4