


Preliminary

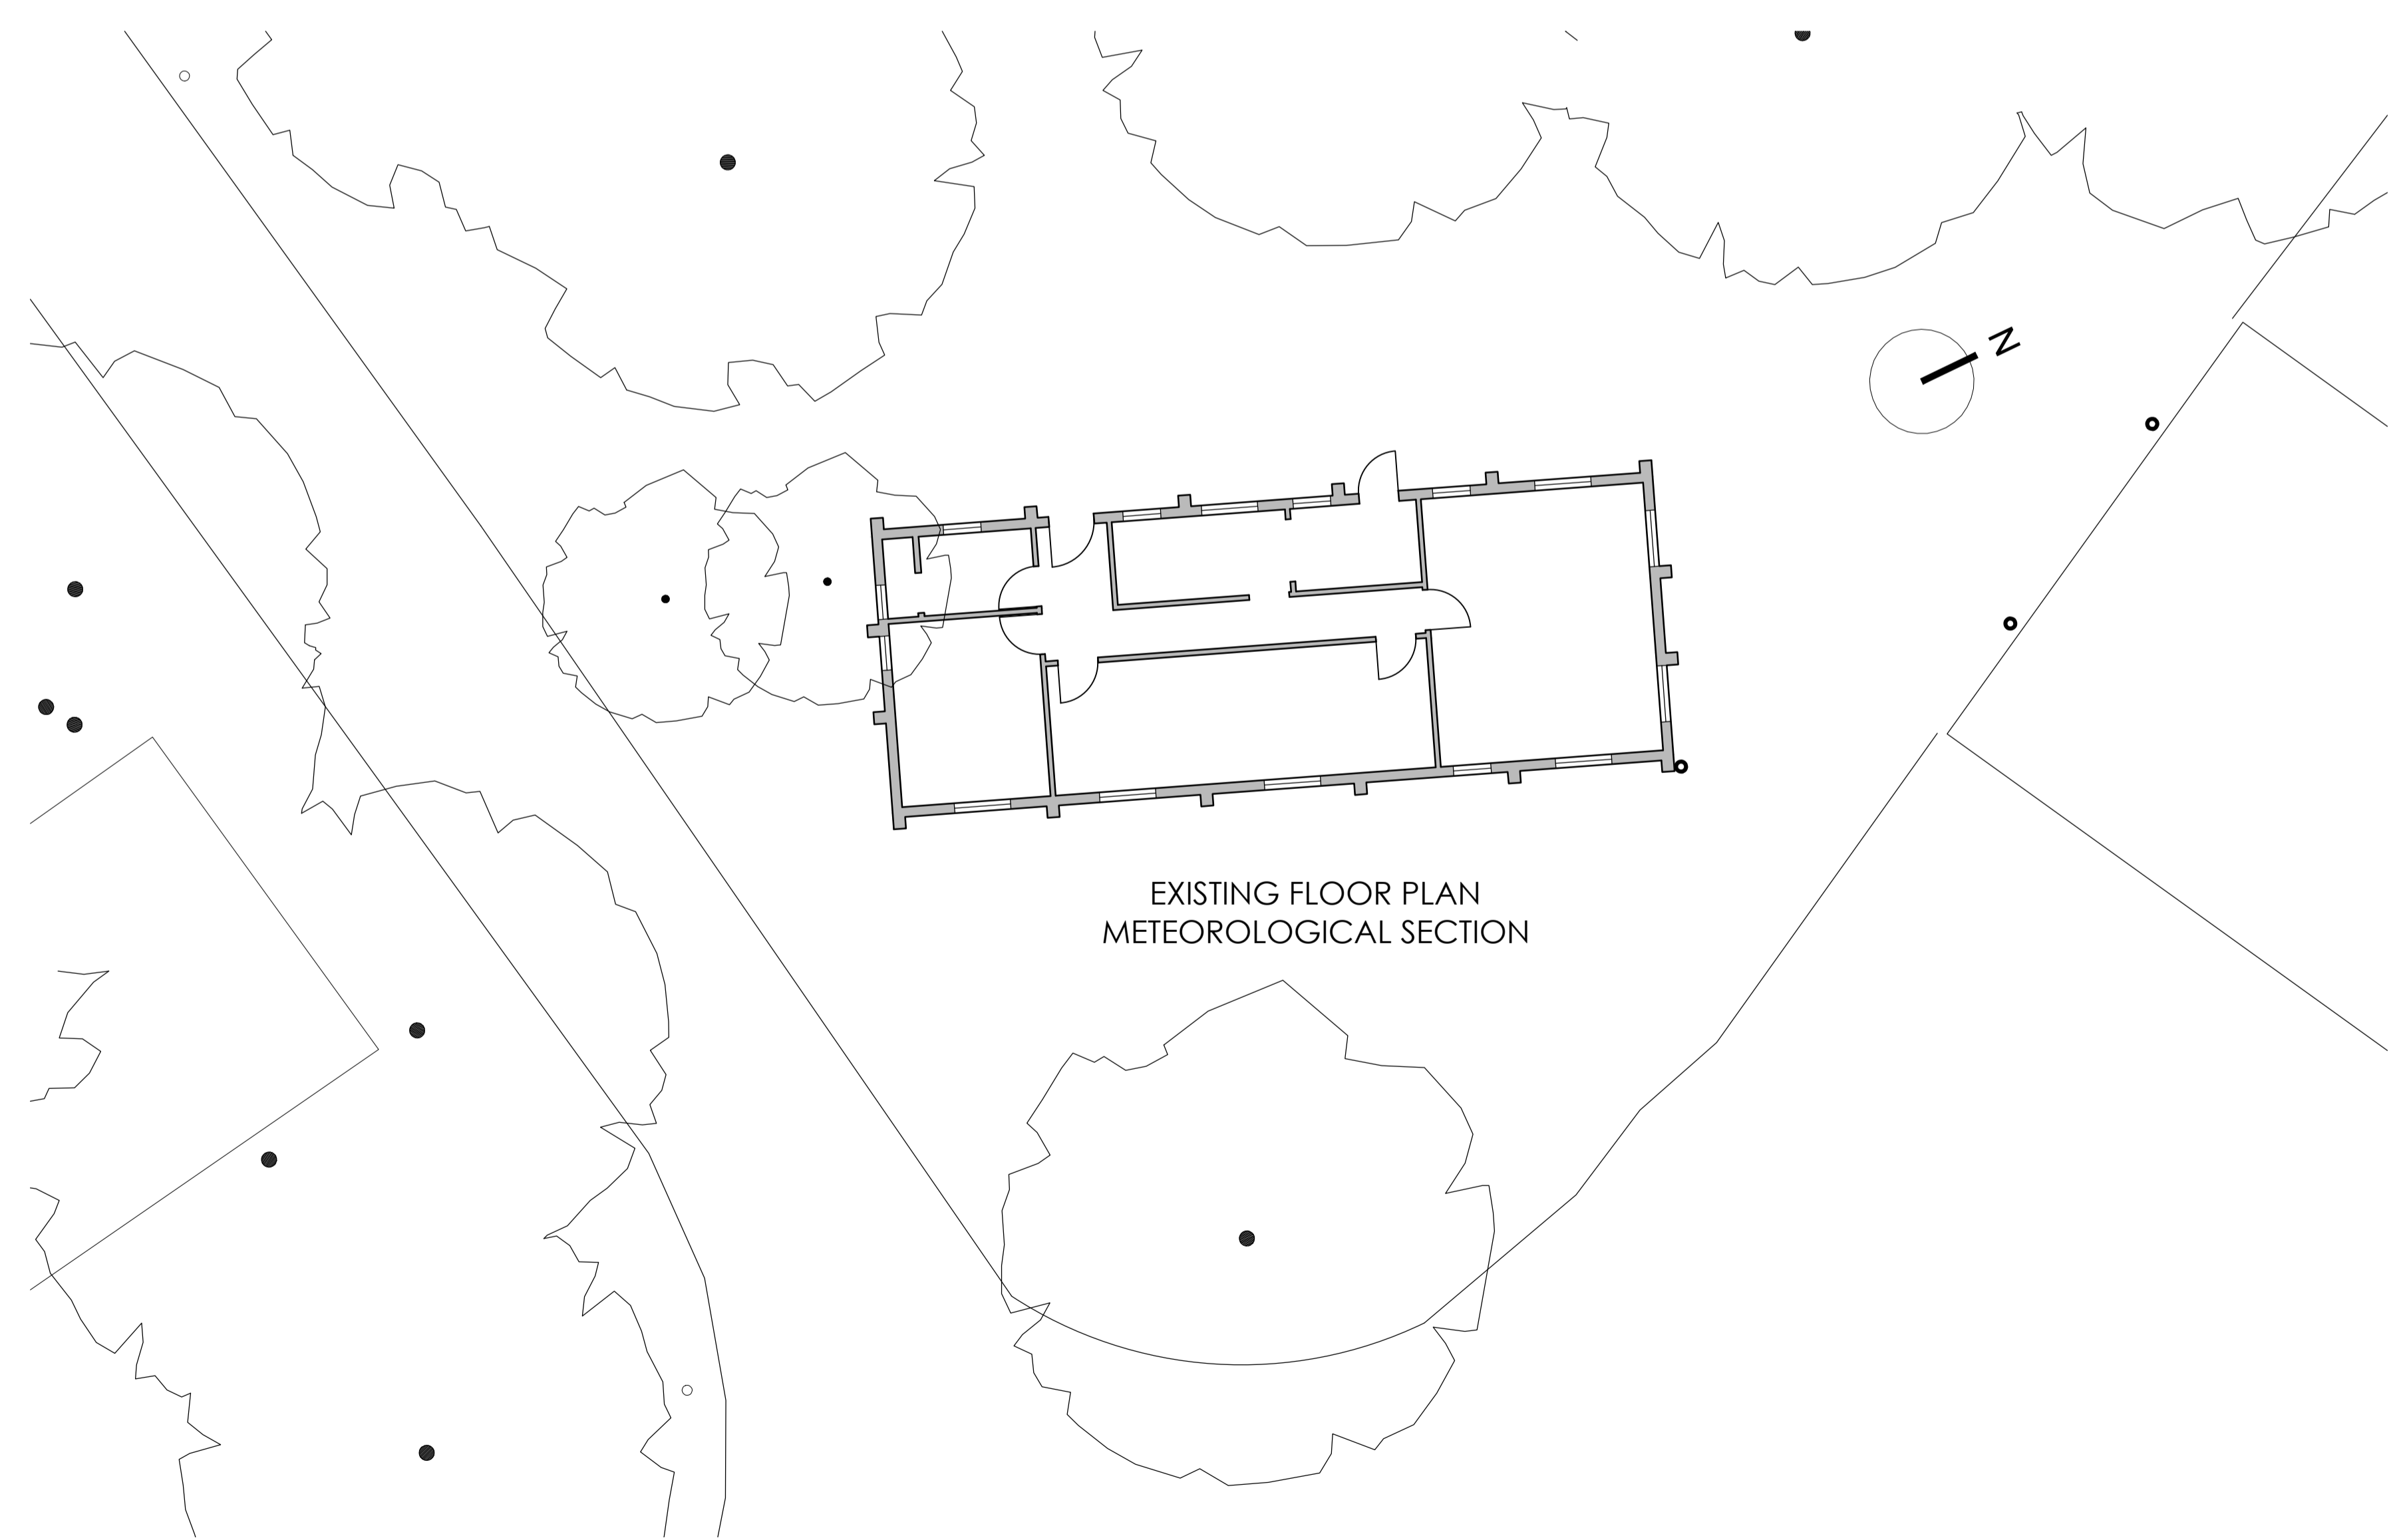

Existing Floor Plan

This drawing's copyright. All rights described in Chapter IV of the Copyright, Designs and Patents Act 1988 have generally been reserved. All drawings are prepared and drawn by the architect. No responsibility is taken for any errors or omissions or for any loss or damage to property.

Client
Bicester Heritage

Project
Bicester Airfield
Building 104

Title
Existing Floor Plans

Drawing No	Rev	Drawn	Date	Scale
12068 /104	*	MH	16/08/2016	1:200 @A1

GAUNT FRANCIS
Architects
Cardiff & London
Capital Tower | Greyfriars Road | Cardiff CF10 3AG | T: 029 2023 3993 | W: Gauntfrancis.co.uk

1:\12068_Bicester Airfield\A1 PROJECT WORK\DRAWINGS - TITLED DWGS\PHASE 4