



BUILDING 137
North West Elevation-Proposed



BUILDING 137
South East Elevation-Proposed

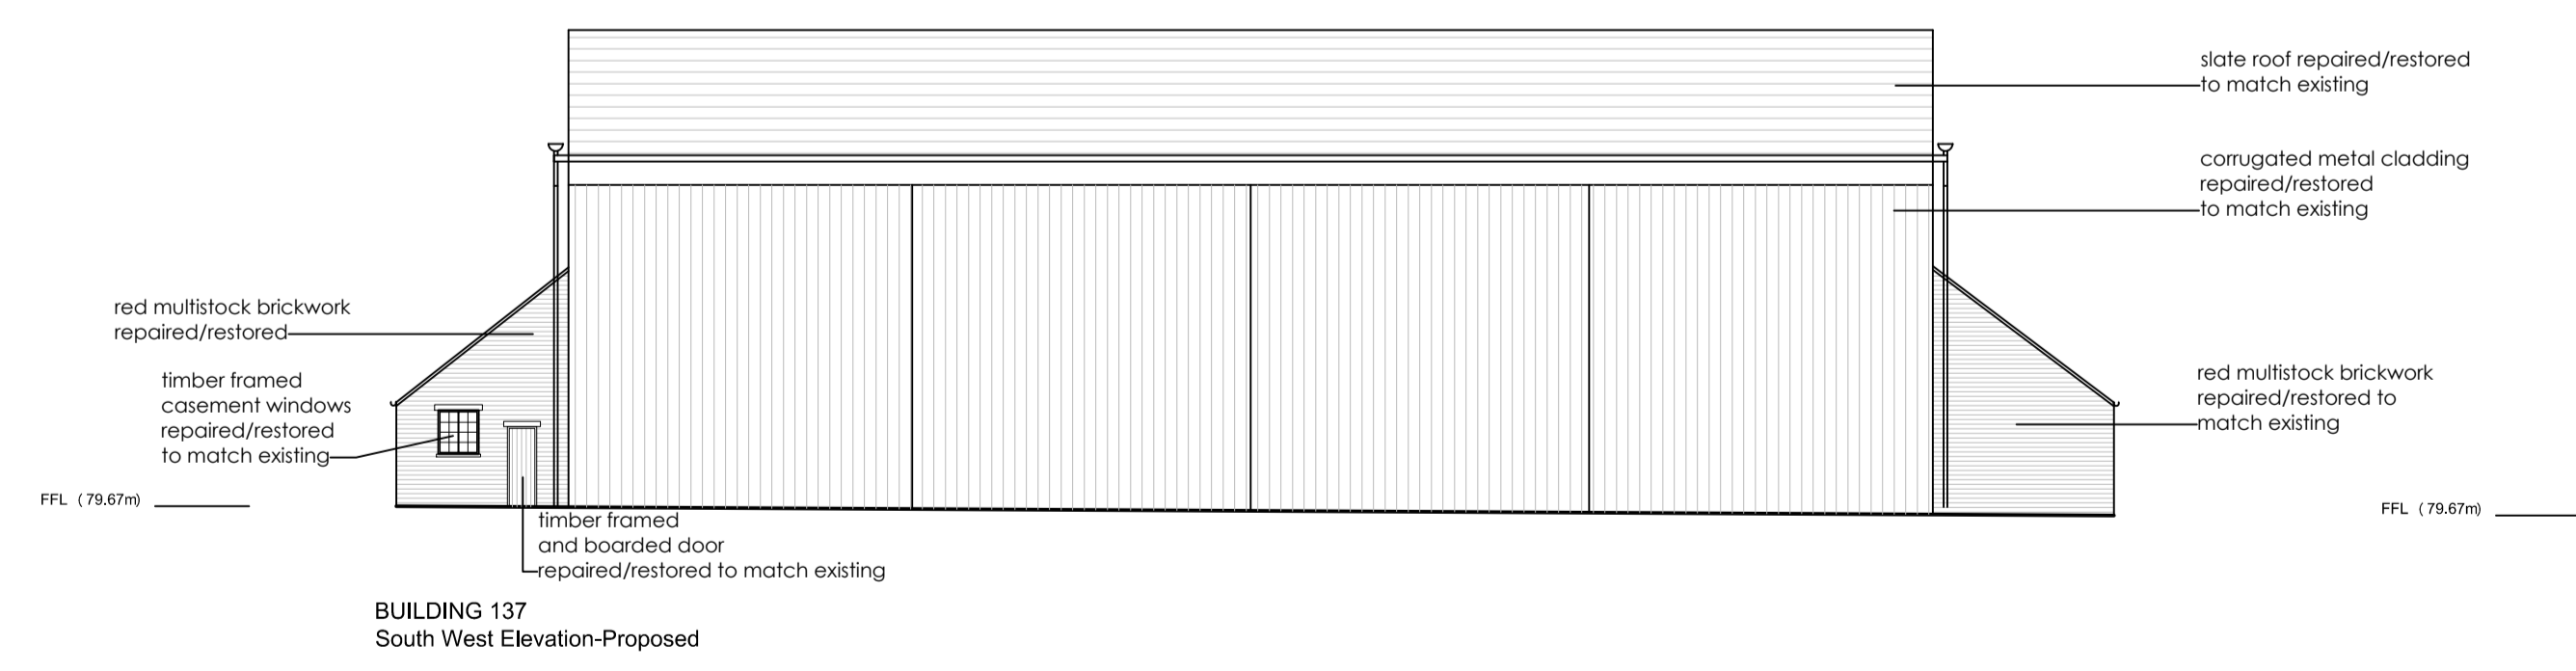

BUILDING 137
South West Elevation-Proposed

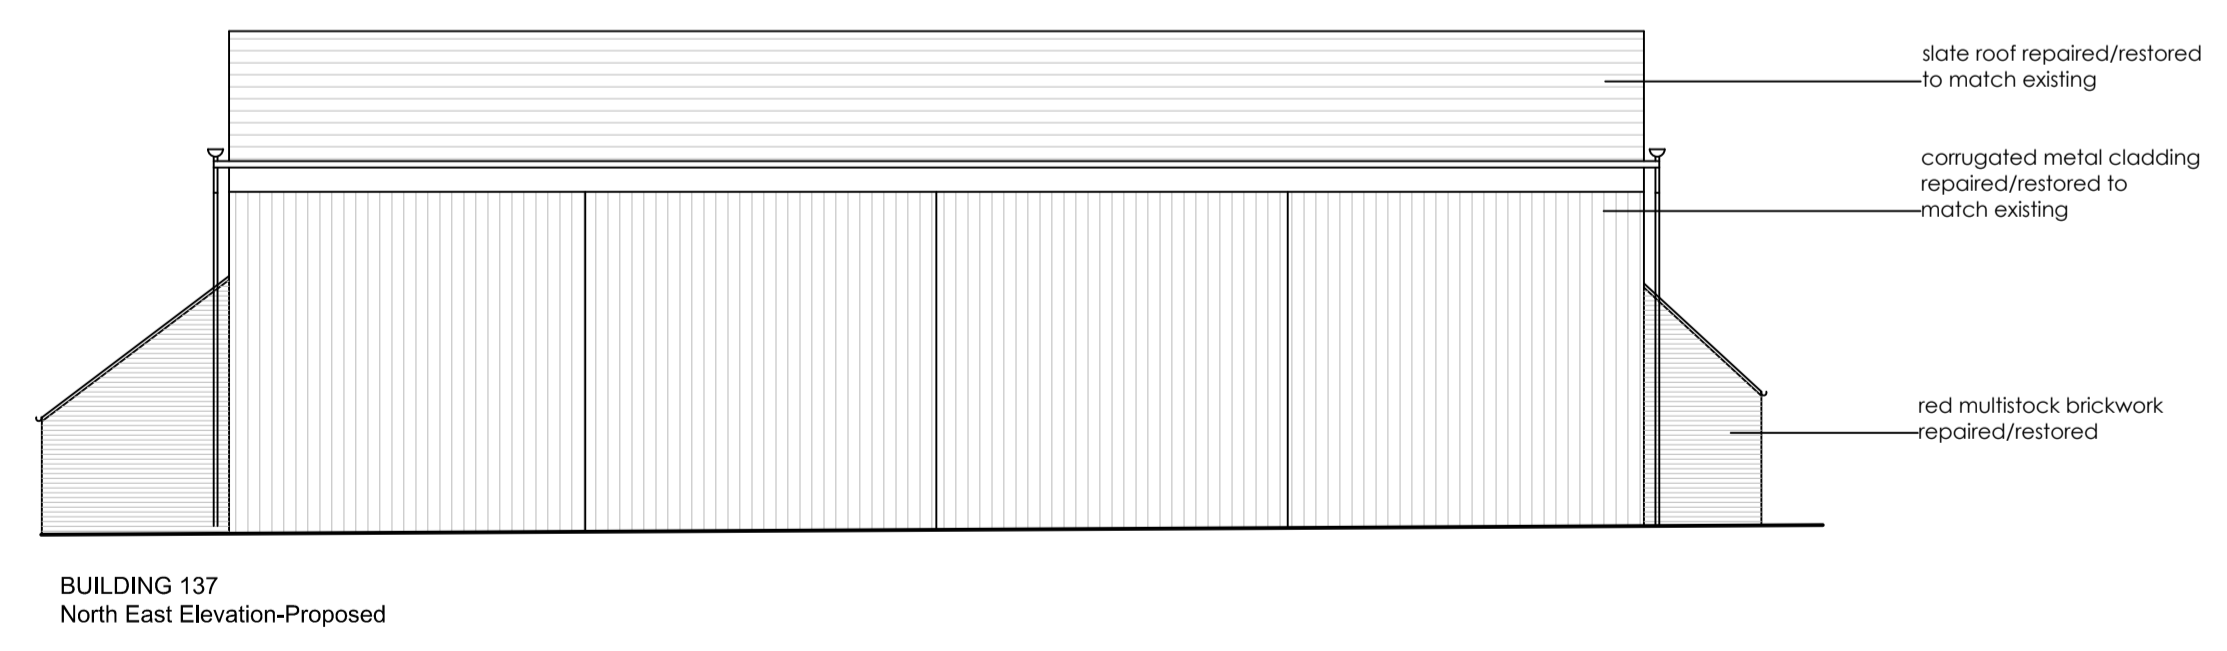

BUILDING 137
North East Elevation-Proposed

Preliminary

This drawing's copyright. All rights described in Chapter IV of the Copyright, Designs and Patents Act 1988 have generally been assigned. All drawings are the property of GAFT. No reproduction, storage, or transmission in any form or by any means, electronic, mechanical, photocopying, recording, or otherwise, is permitted without the prior written permission of GAFT.

Client
Bicester Heritage

Project
Bicester Heritage

Title
Proposed Elevations

Drawing No	Rev	Drawn	Date	Scale
12068 / 137 PL 406 A	SC		5/08/2015	1:200 @ A1

GAUNT FRANCIS
Architects

London & Cardiff
31 Southampton Row | London WC1B 5HU | T: 020 7629 3993 | W: GauntFrancis.co.uk

Proposed Elevations