


Preliminary

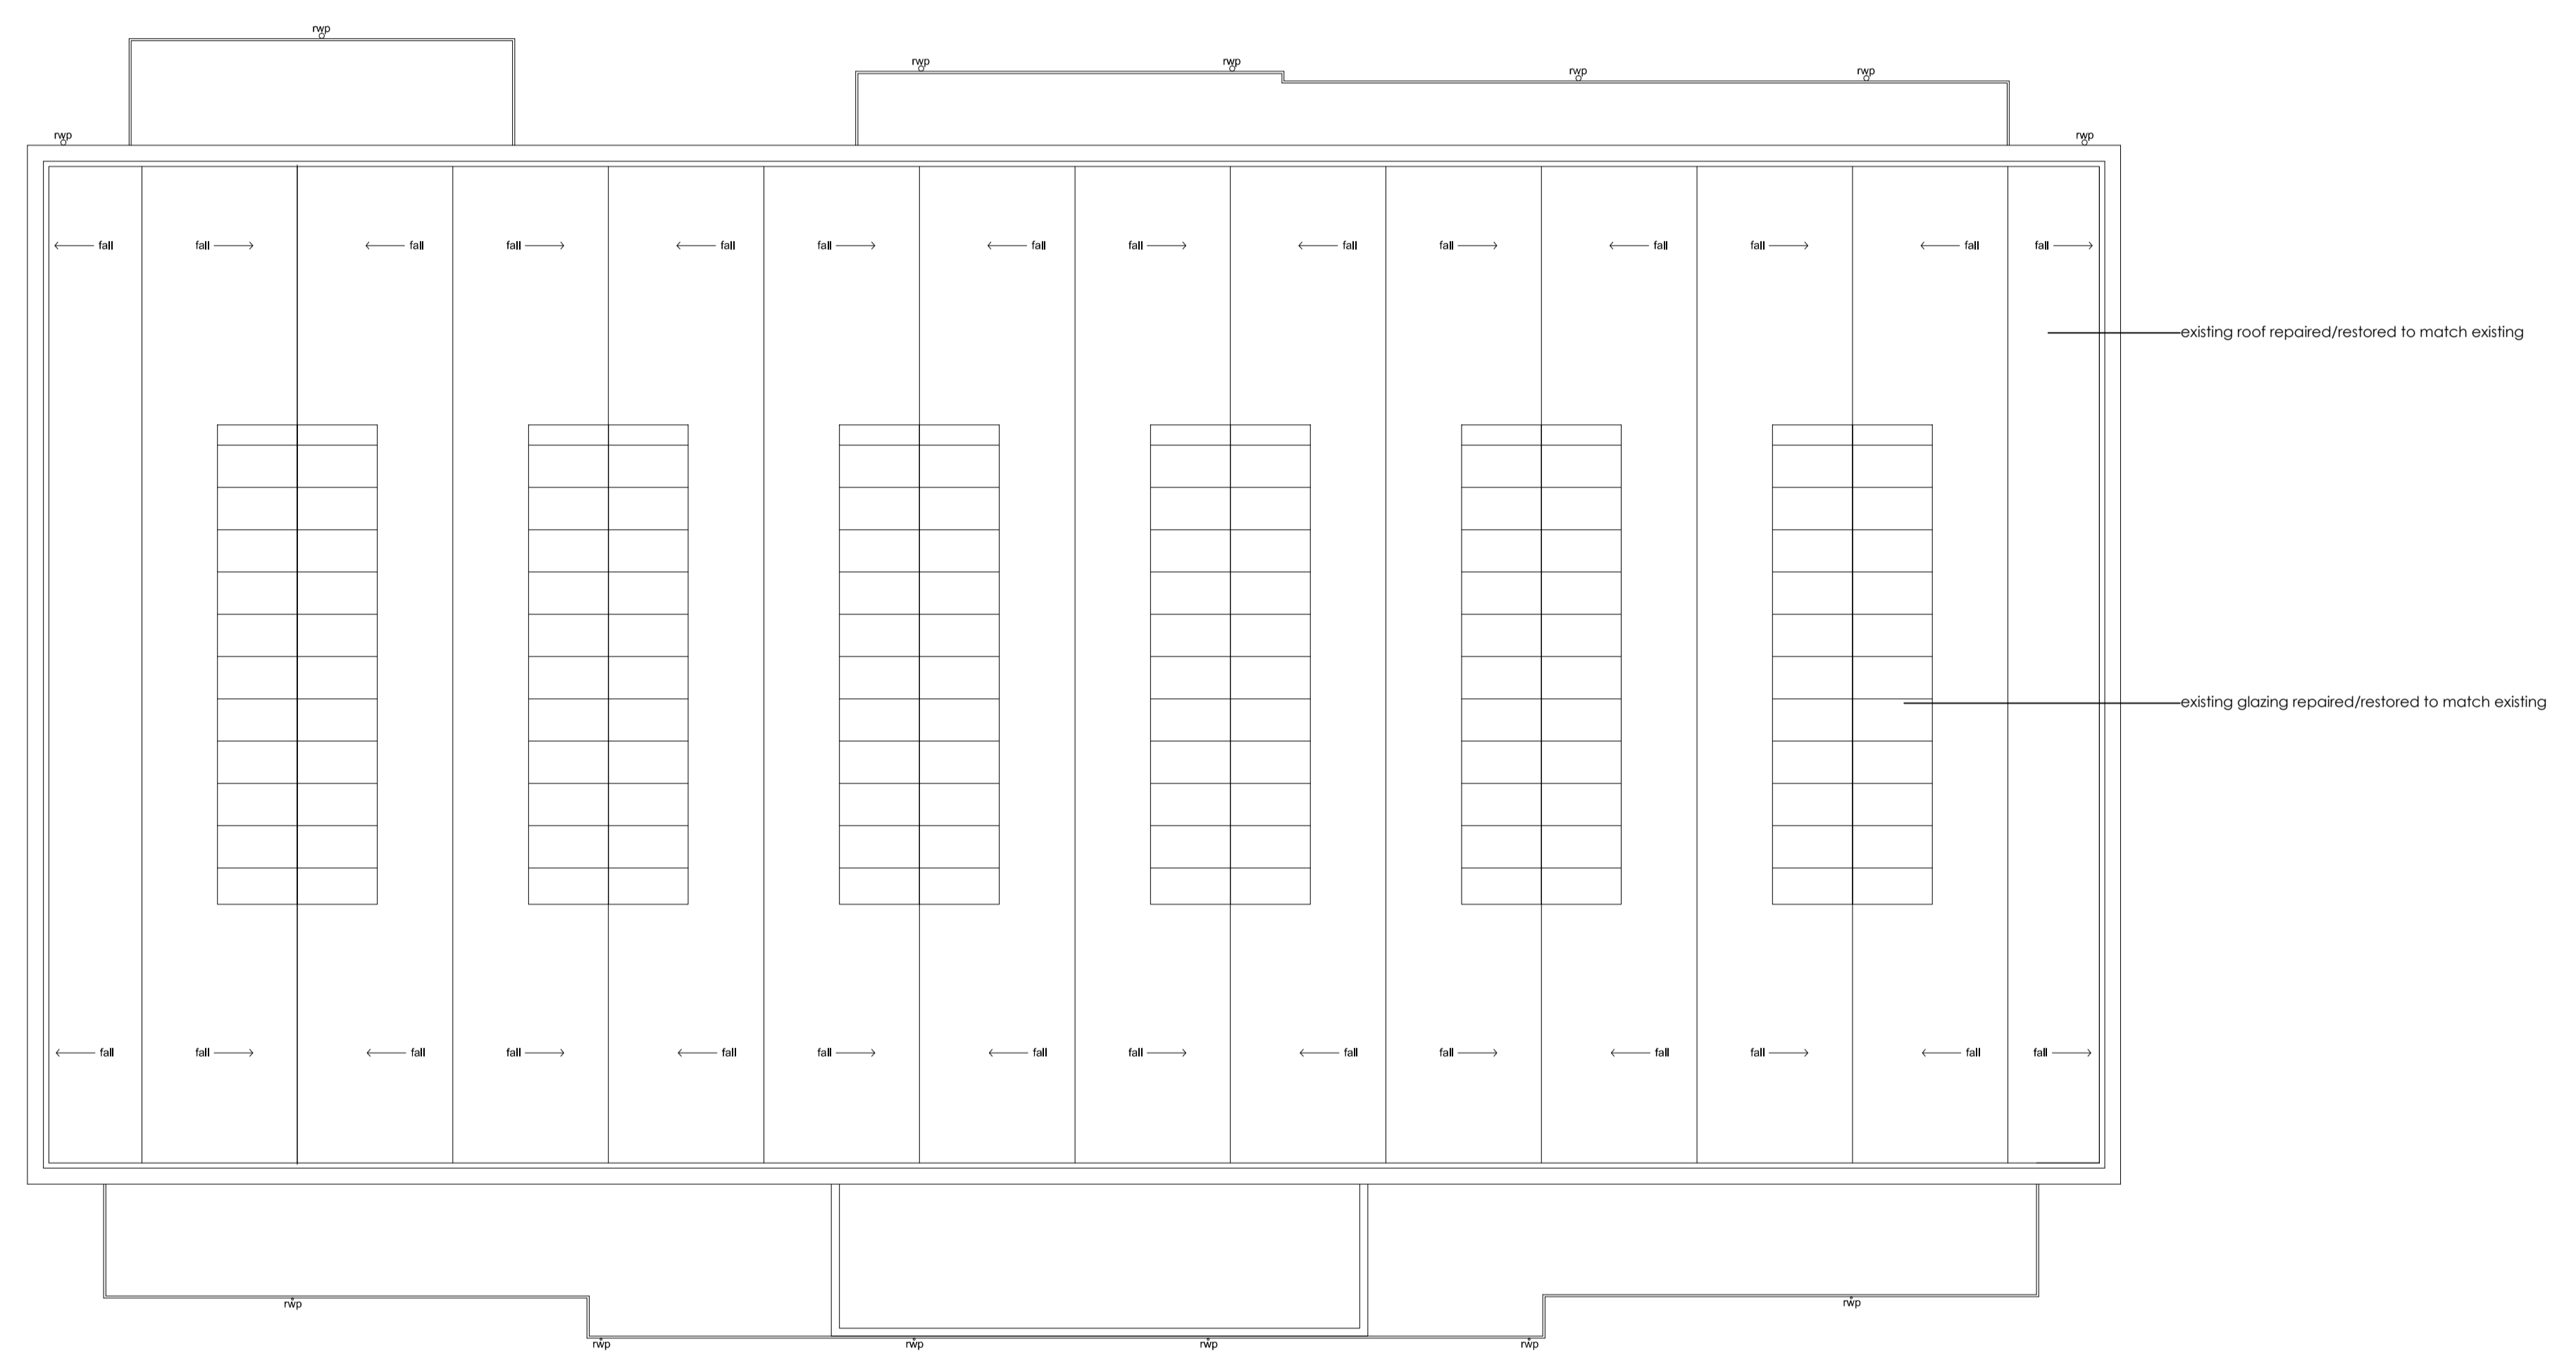

BUILDING 137  
Proposed Roof Plan

This drawing's copyright. All rights described in Chapter IV of the Copyright, Designs and Patents Act 1988 have generally been assigned. All drawings are the property of the client. No reproduction or distribution of this drawing and other information is permitted without the written consent of GAUNT FRANCIS ARCHITECTS.

Client  
Bicester Heritage

Project  
Bicester Heritage

Title  
Proposed Roof Plan

Drawing No	Rev	Drawn	Date	Scale
12068 /137 PL 405 *	SC	5/08/2015	1:200 @A1	

**GAUNT FRANCIS**  
Architects  
London & Cardiff  
31 Southampton Row | London WC1B 5HU | T: 020 7629 3993 | W: GauntFrancis.co.uk

# Proposed Roof Plan