


BUILDING 137 South East Elevation-Existing Note: location of rooflights and rwp tbc

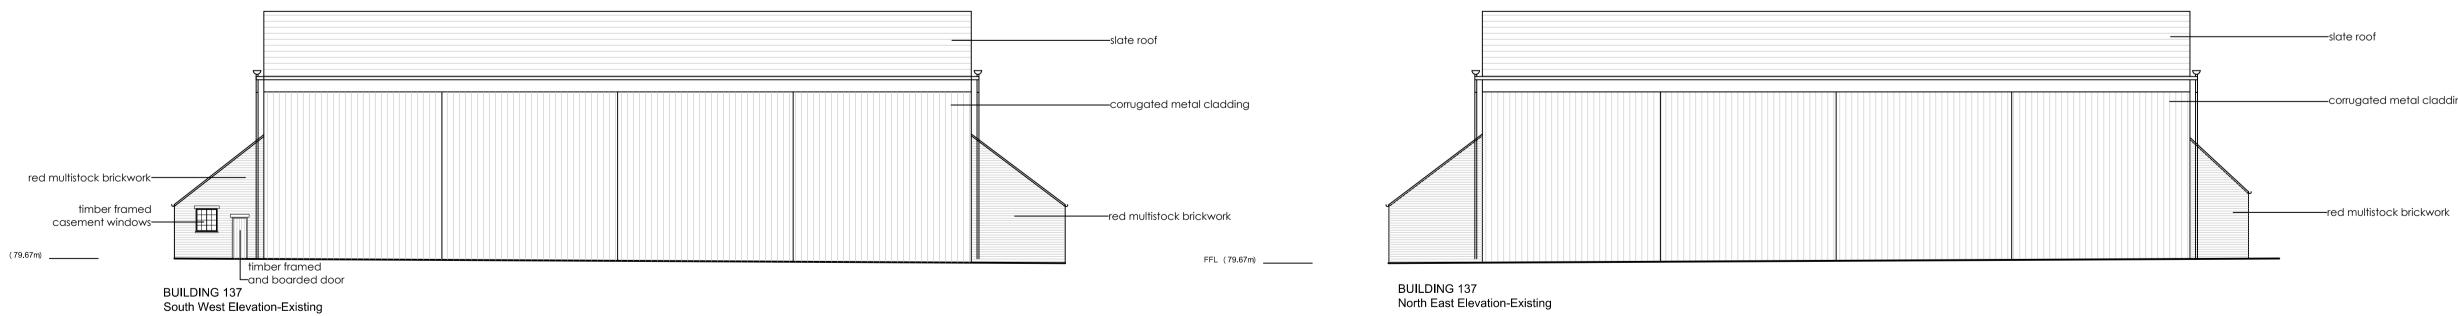

Existing Elevations

Existing Elevations

Drawing No Rev Drawn Date Scale

gm. An ingmis described in Chapter in or the Copyright, Designs and Patents Act 1988 have generally been asserted. A cked on site. Do not scale. Any discrepancy between this drawing and other information to be reported to GFA. This unless factors

31 Southampton Row | London WC1B 5HJ | T: 020 7629 3993 | W: GauntFrancis.co.uk

Title

Bicester Heritage

Bicester Heritage

Project

—slate roof

Preliminary