


Preliminary

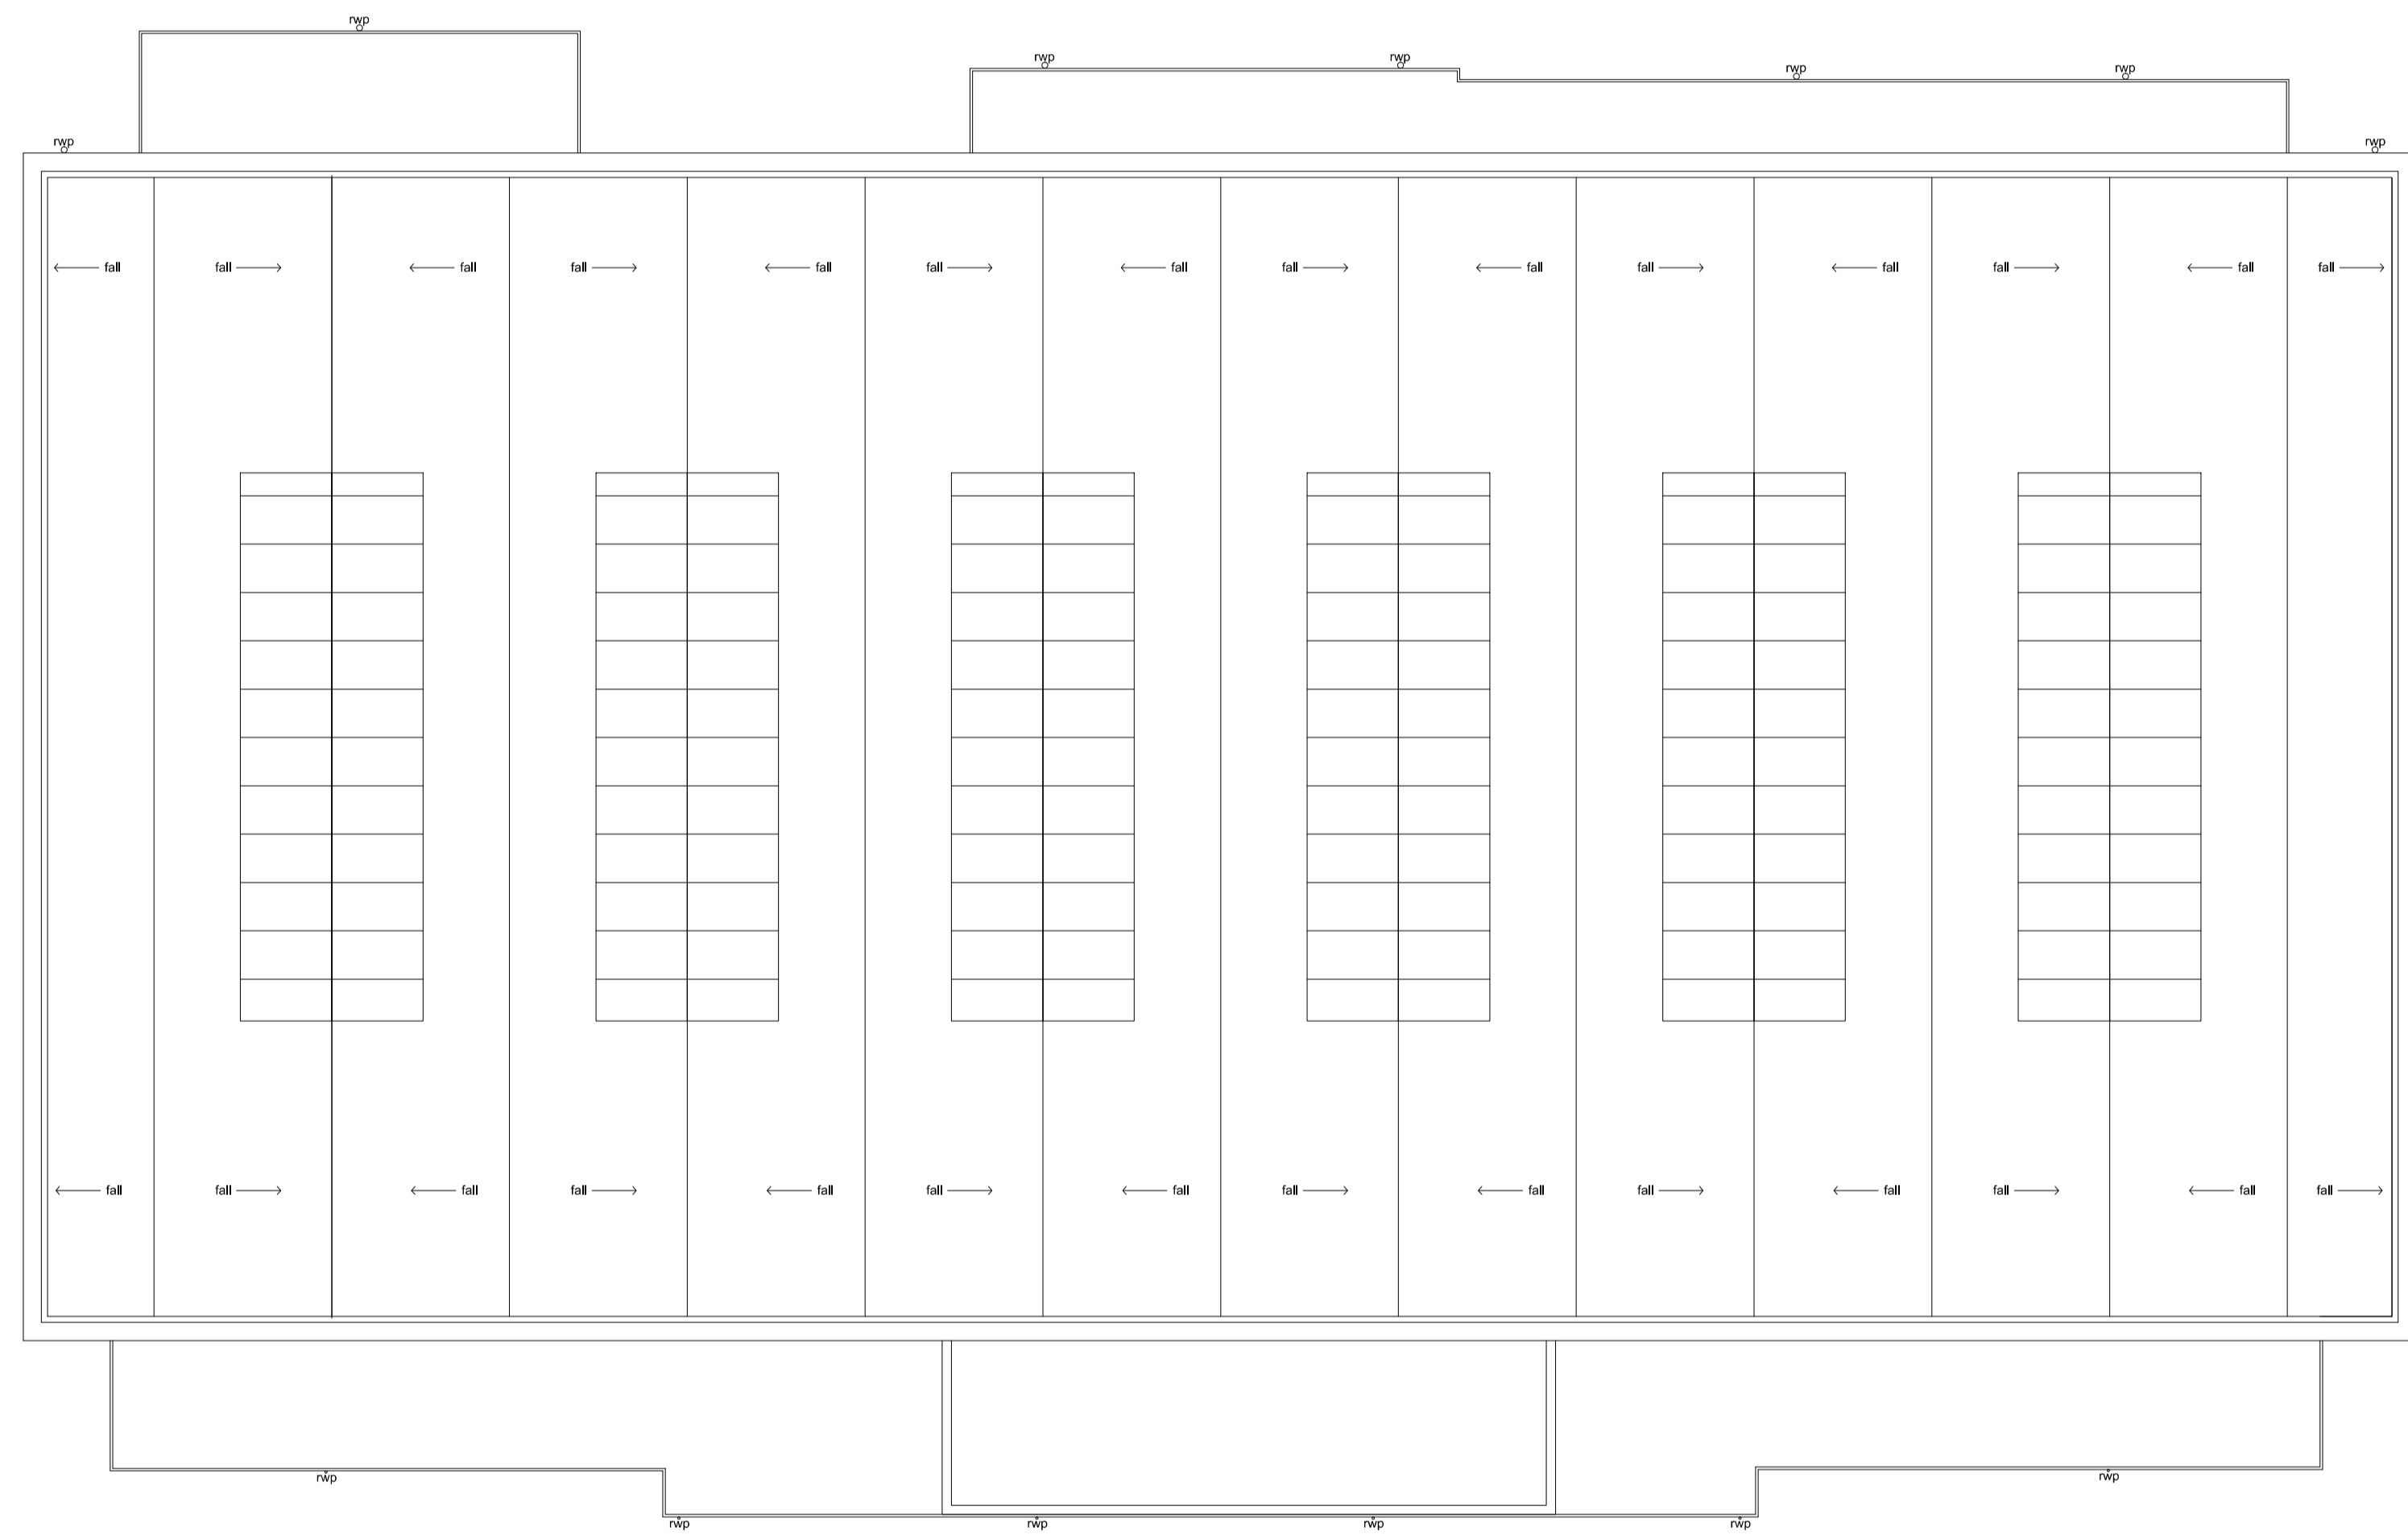

BUILDING 137
Existing Roof Plan

Note: location of rooflights
and rwp tbc

This drawing's copyright. All rights described in Chapter IV of the Copyright, Designs and Patents Act 1988 have generally been assigned. All drawings are the property of the client. No part of this drawing may be reproduced, stored in a retrieval system, or transmitted in any form or by any means, electronic, mechanical, photocopying, recording, or by any information storage and retrieval system, without the prior written permission of GAUNT FRANCIS ARCHITECTS.

Client
Bicester Heritage

Project
Bicester Heritage

Title
Existing Roof Plan

Drawing No	Rev	Drawn	Date	Scale
12068 / 137 PL 401 *	SC	5/08/2015	1:200 @A1	

Existing Roof Plan