



EXISTING PLAN

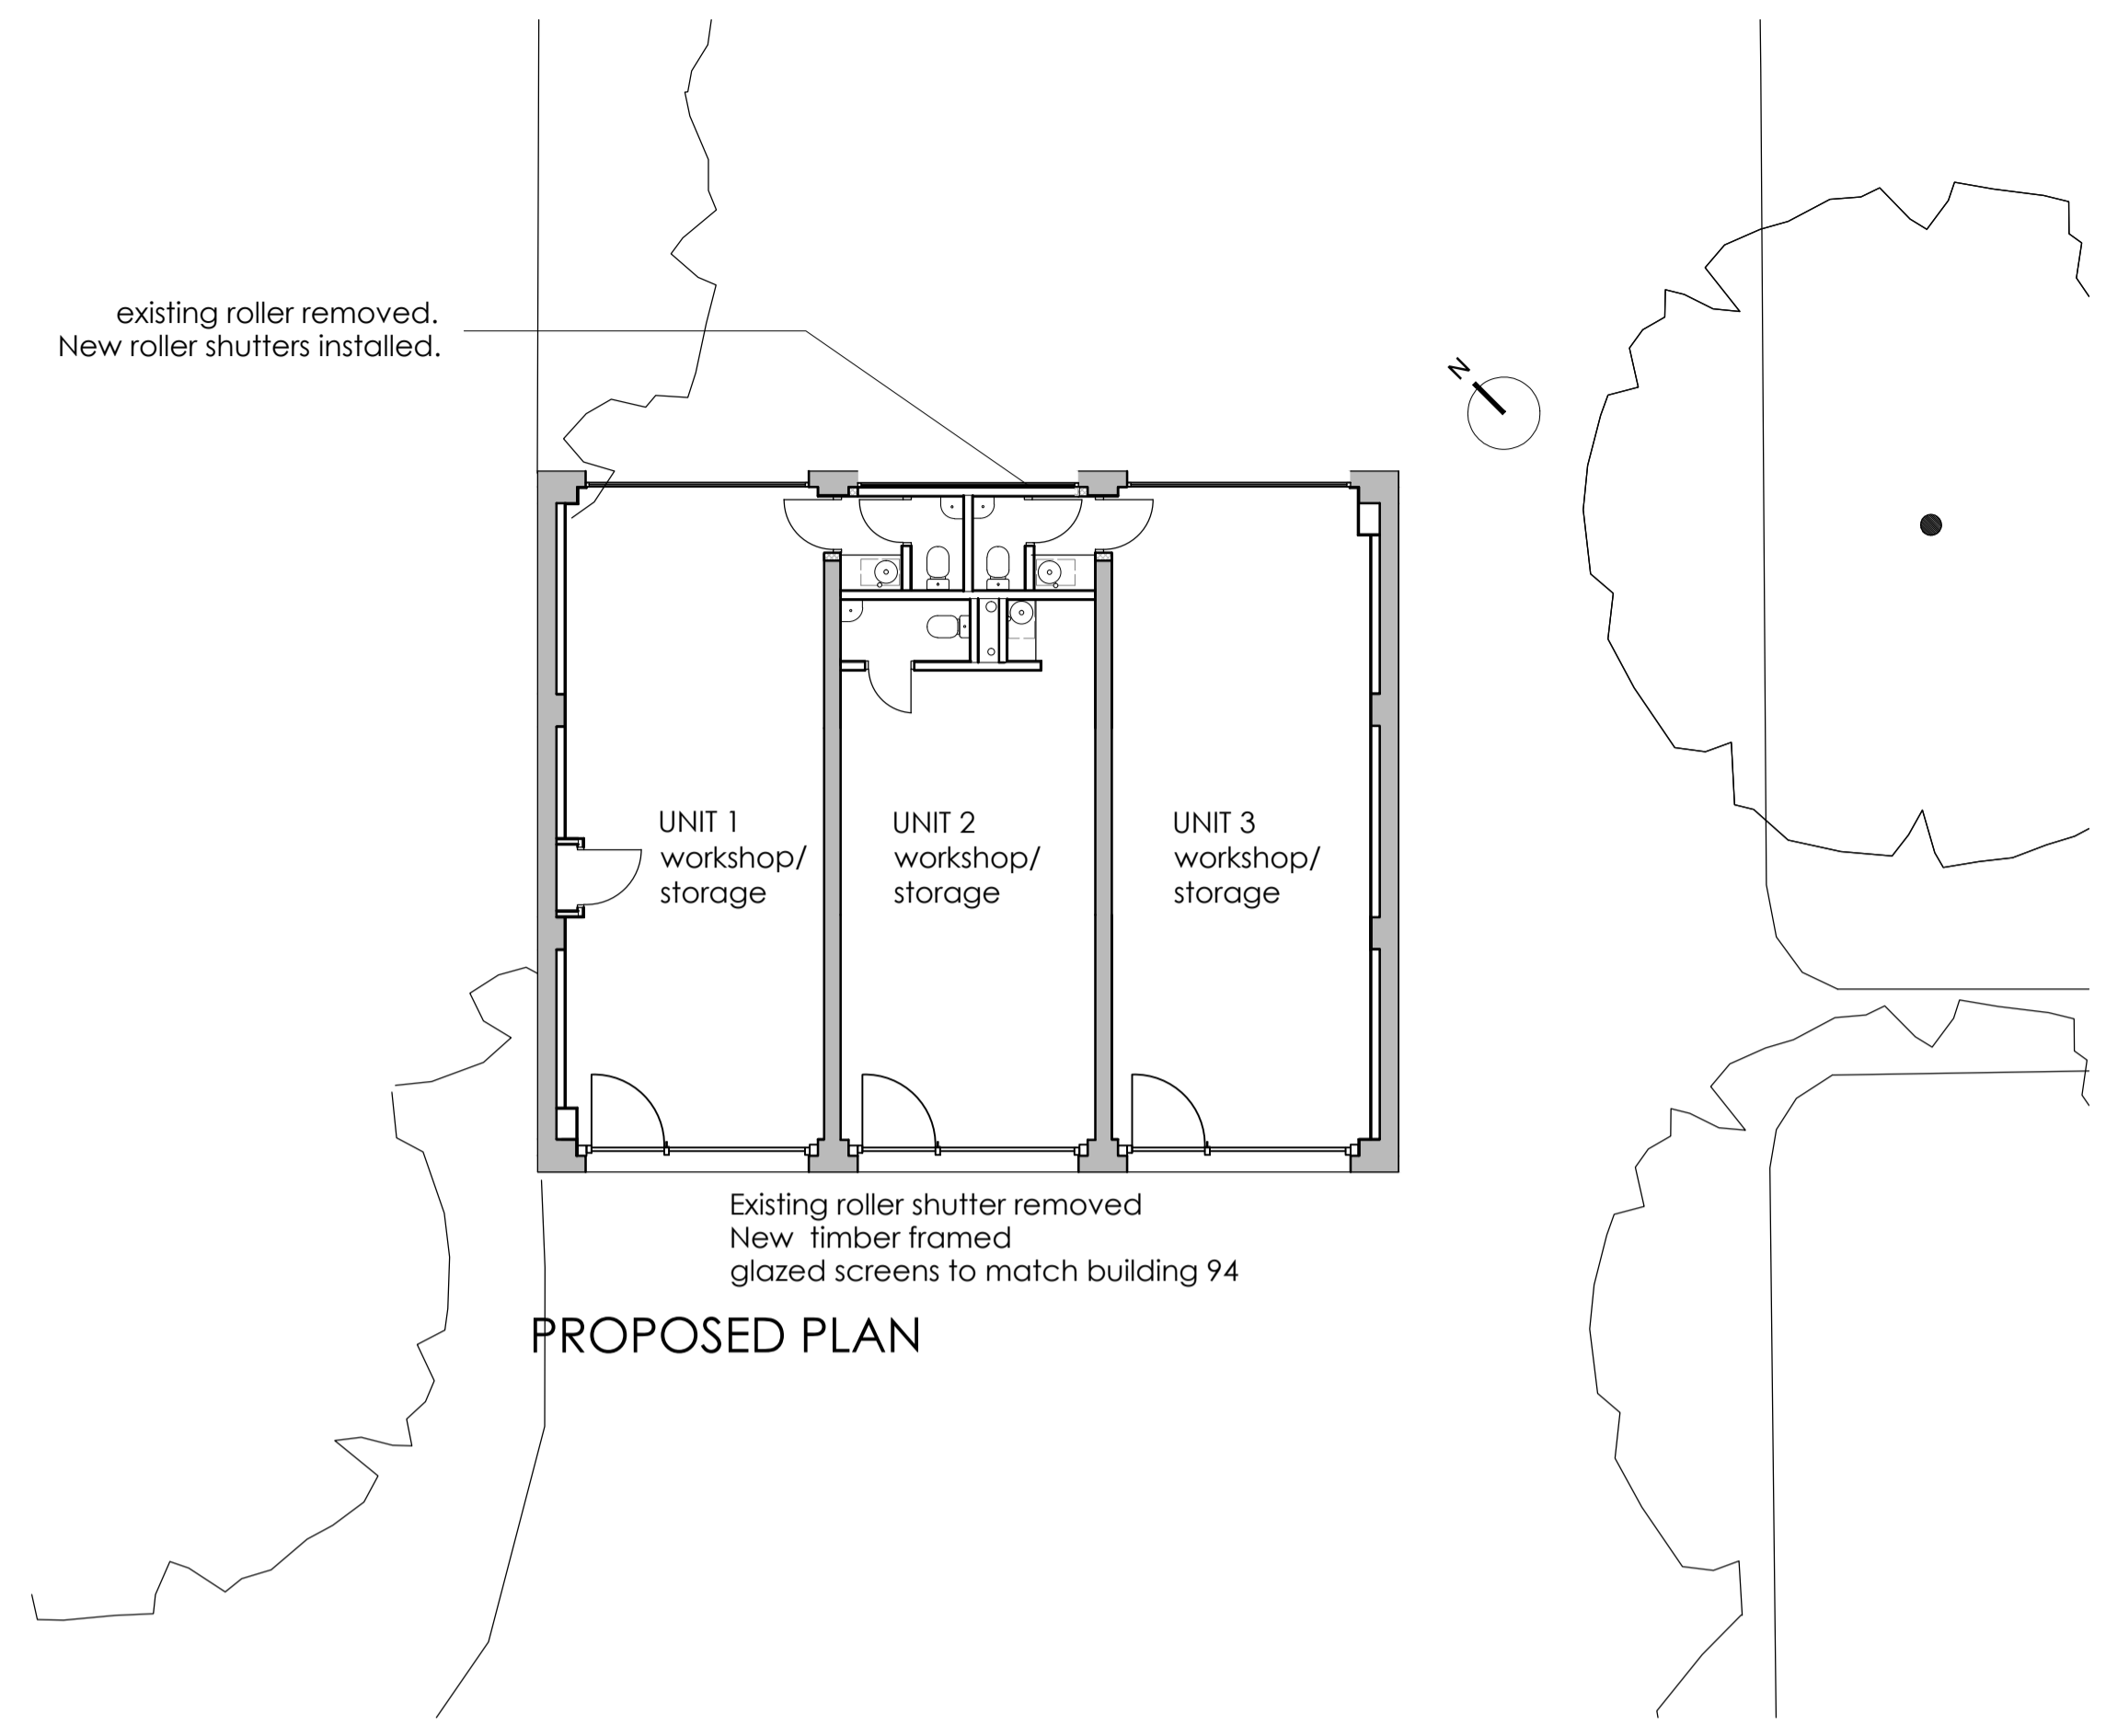

PROPOSED PLAN


existing roller removed.  
New roller shutters installed.

Existing roller shutter removed  
New timber framed  
glazed screens to match building 94

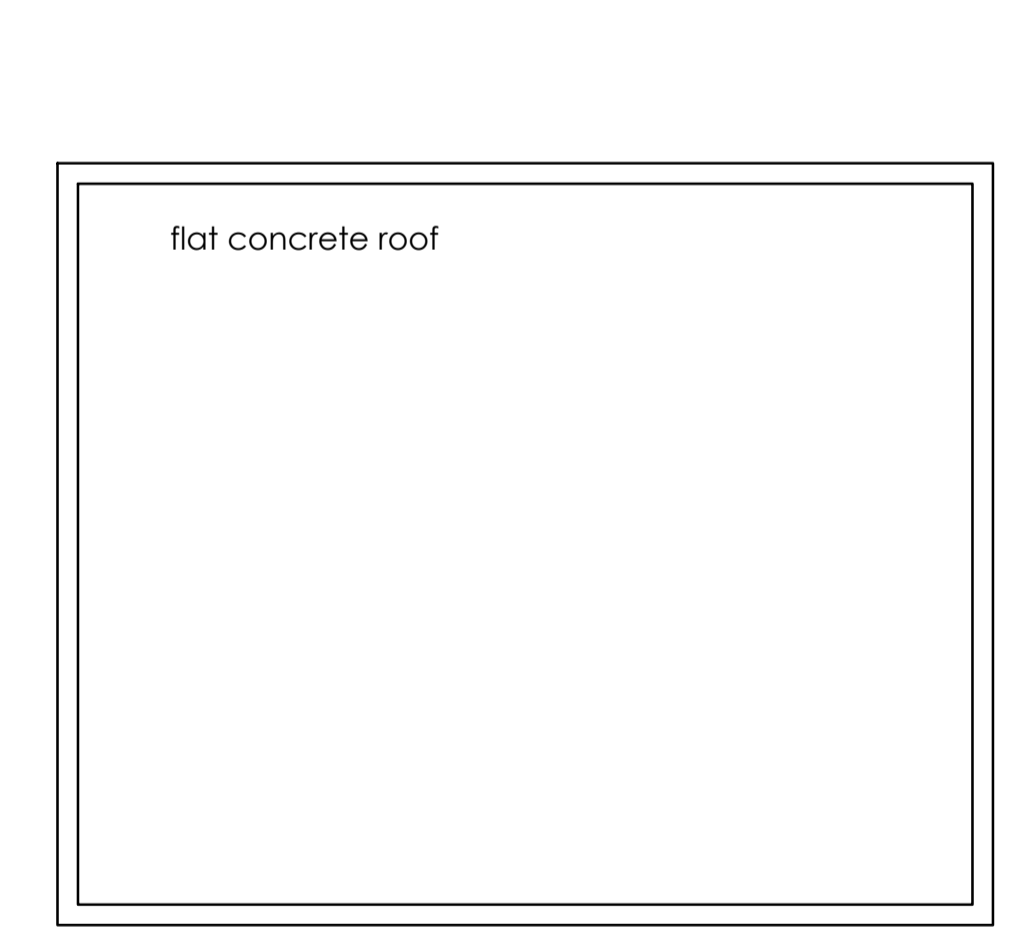

EXISTING ROOF PLAN

flat concrete roof

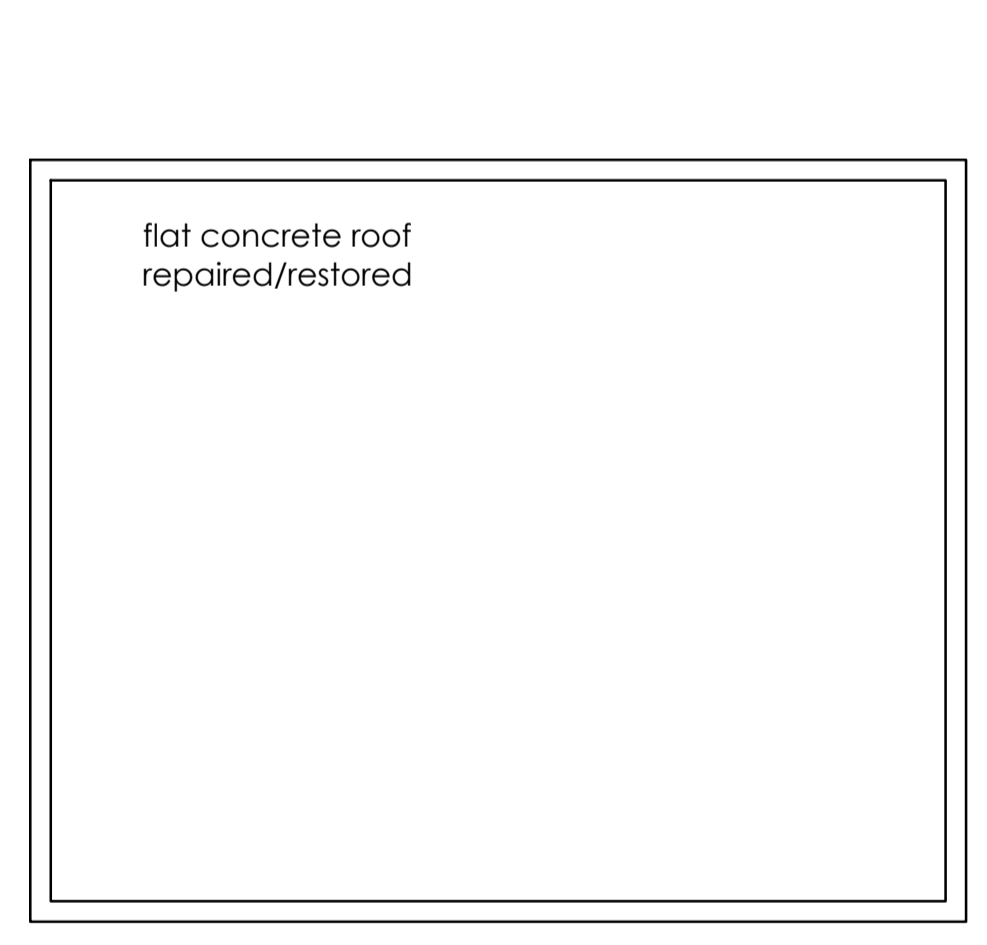

PROPOSED ROOF PLAN

flat concrete roof  
repaired/restored

This drawing is copyright. All rights reserved in Chapter IV of the Copyright, Designs and Patents Act 1988 have generally been reserved. All drawings are the property of the architect. No part of this drawing may be reproduced without the written consent of the architect.

Client  
Bicester Heritage

Project  
Bicester Heritage

Title  
Building 136  
Existing and Proposed Plans  
Planning

Drawing No	Rev	Drawn	Date	Scale
12068 /136 PL 300 A	SC		25/06/2015	1:100 @A1

**GAUNT FRANCIS Architects**  
London & Cardiff  
31 Southampton Row | London WC1B 5HU | T: 020 7629 3993 | W: GauntFrancis.co.uk

# Existing and Proposed Plan