



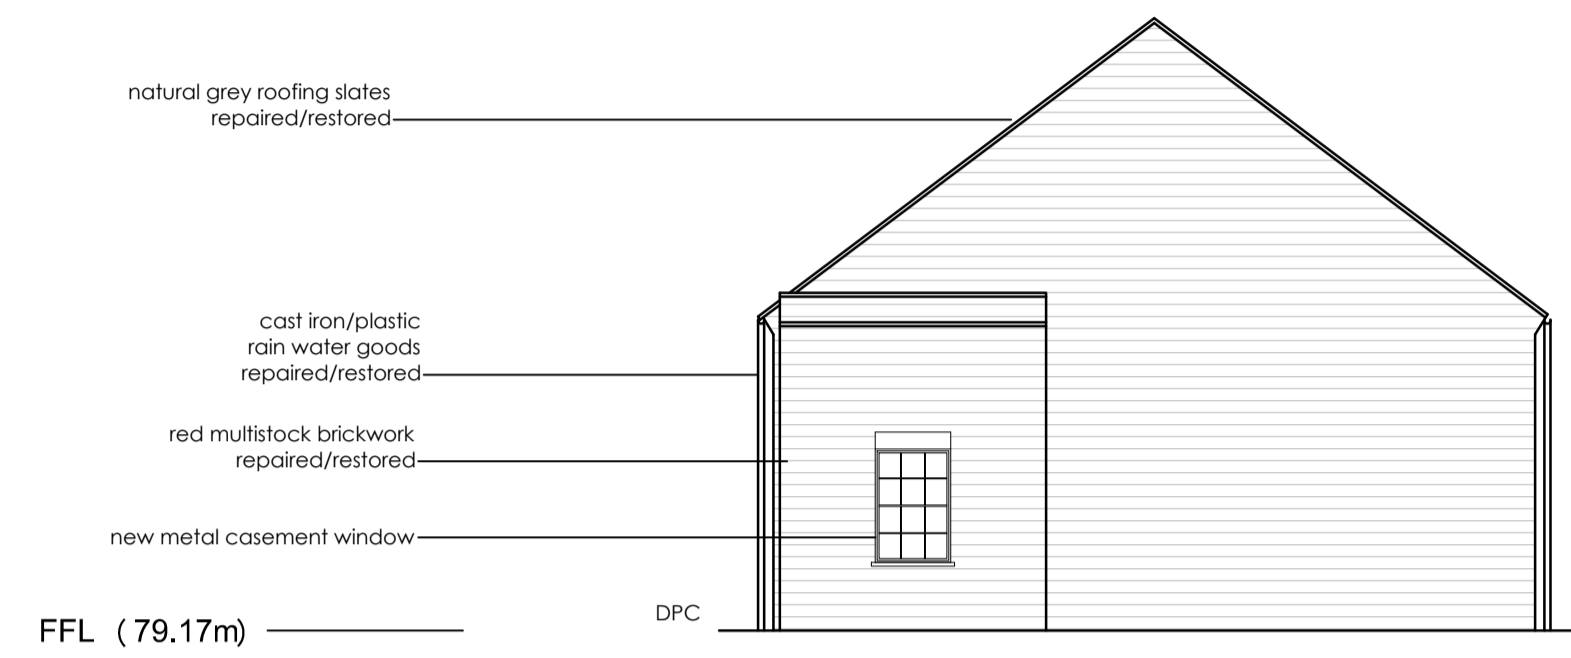


**BUILDING 135**  
South West Elevation- Proposed

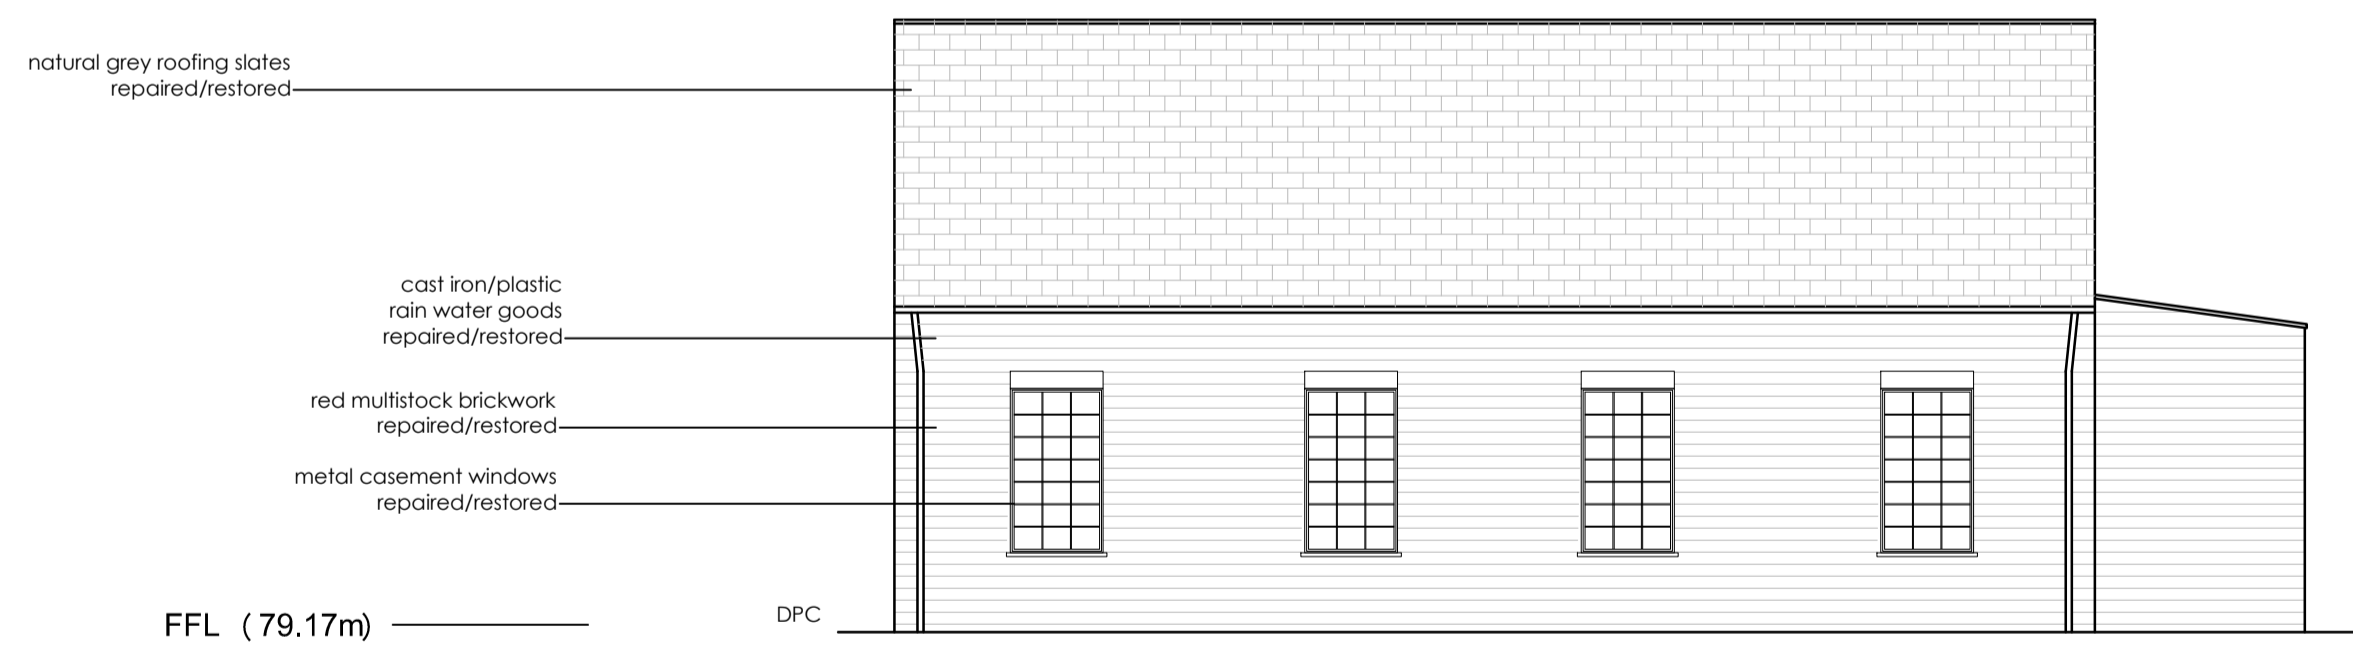

**BUILDING 135**  
North West Elevation- Proposed



**BUILDING 135**  
North East Elevation- Existing

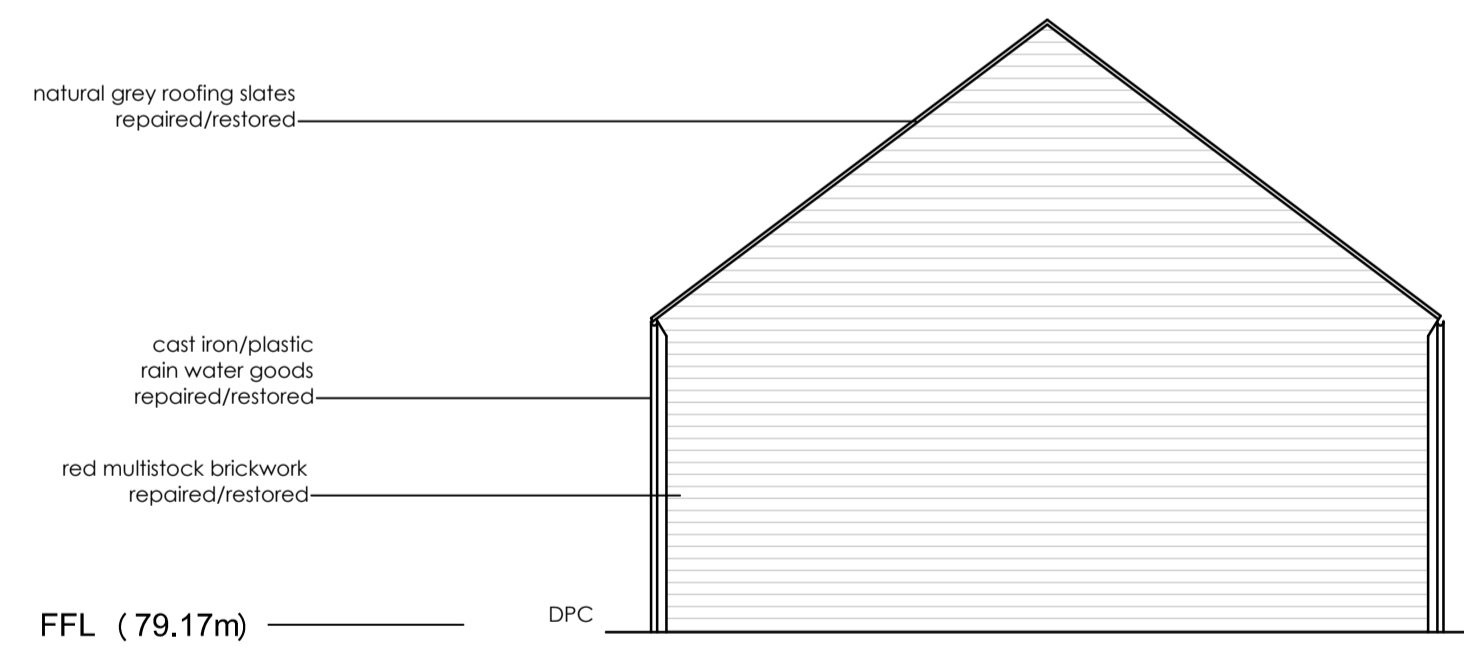

**BUILDING 135**  
South East Elevation- Proposed

This drawing is copyright. All rights reserved in Chapter 17 of the Copyright, Design and Patents Act 1988 have generally been assigned. All dimensions to be checked on site. Do not scale. Any discrepancy between this drawing and other information to be reported to GFA, this drawing takes design intent only.

Client  
Bicester Heritage

Project  
Bicester Heritage

Title  
Building 135  
Proposed elevations

Drawing No	Rev	Drawn	Date	Scale
12068 / 135 PL 302 a	SC		27/04/2015	1:100 @ A1