



BUILDING 133
North Elevation-Existing

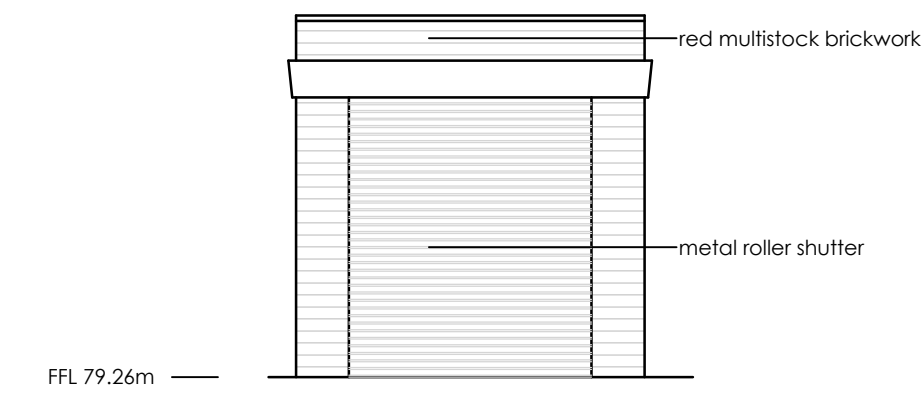


BUILDING 133
East Elevation-Existing



BUILDING 133
South Elevation-Existing

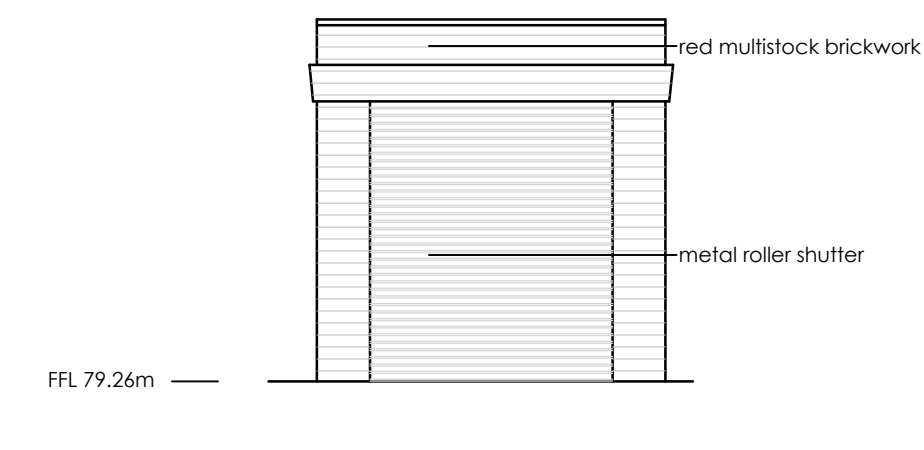


BUILDING 133
West Elevation-Existing

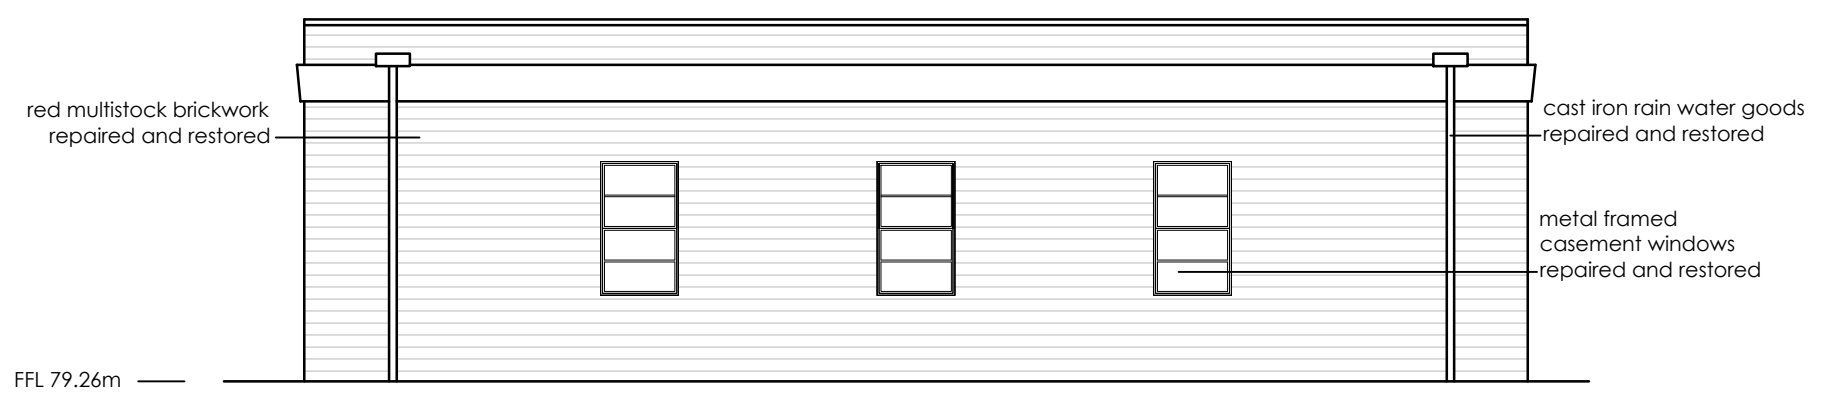

BUILDING 133
North Elevation-Proposed



BUILDING 133
East Elevation-Proposed

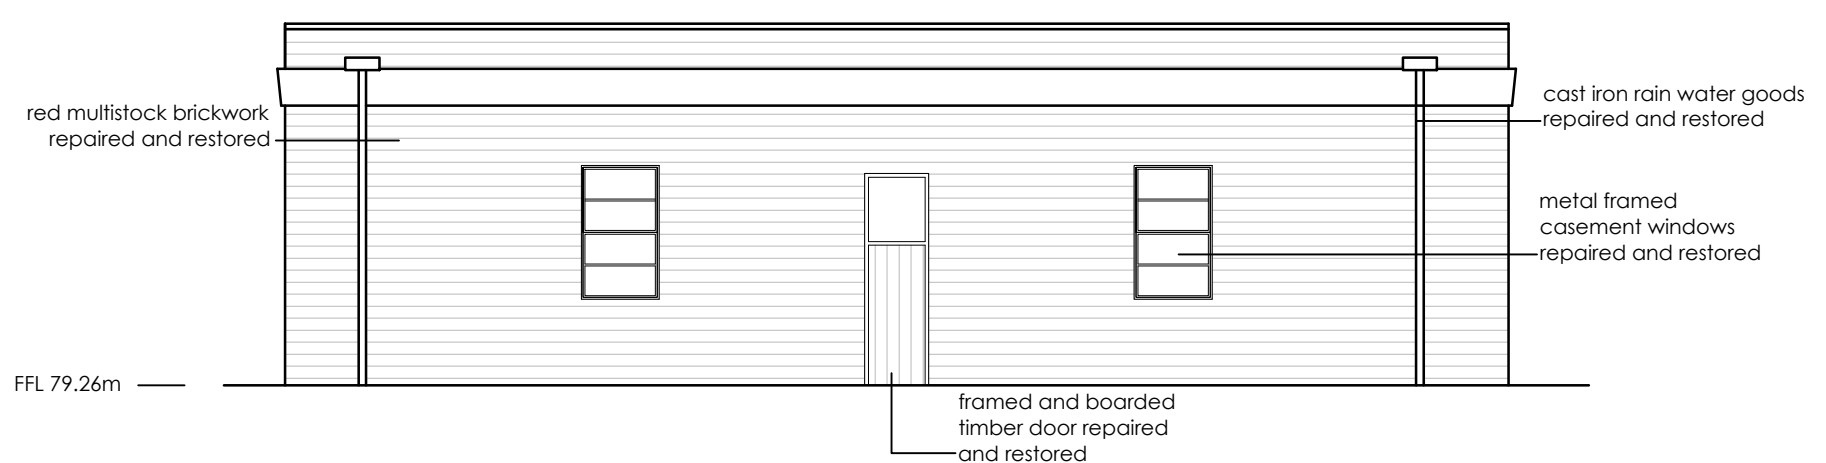

BUILDING 133
South Elevation-Proposed



BUILDING 133
West Elevation-Proposed

This drawing is copyright. All rights reserved in Chapter IV of the Copyright, Designs and Patents Act 1988 have generally been observed. All drawings are the property of the architect. The copyright in this drawing is reserved by the architect. No part of this drawing may be reproduced without the written consent of the architect.

Client
Bicester Heritage

Project
Bicester Heritage

Title
Building 133
Existing and Proposed elevations

Drawing No	Rev	Drawn	Date	Scale
12068 /133 PL 301 *	SC		15/05/2015	1:100 @A1

GAUNT FRANCIS
Architects
London & Cardiff
31 Southampton Row | London WC1B 5HU | T: 020 7629 3993 | W: Gauntfrancis.co.uk