


BUILDING 131
Roof Plan - Existing

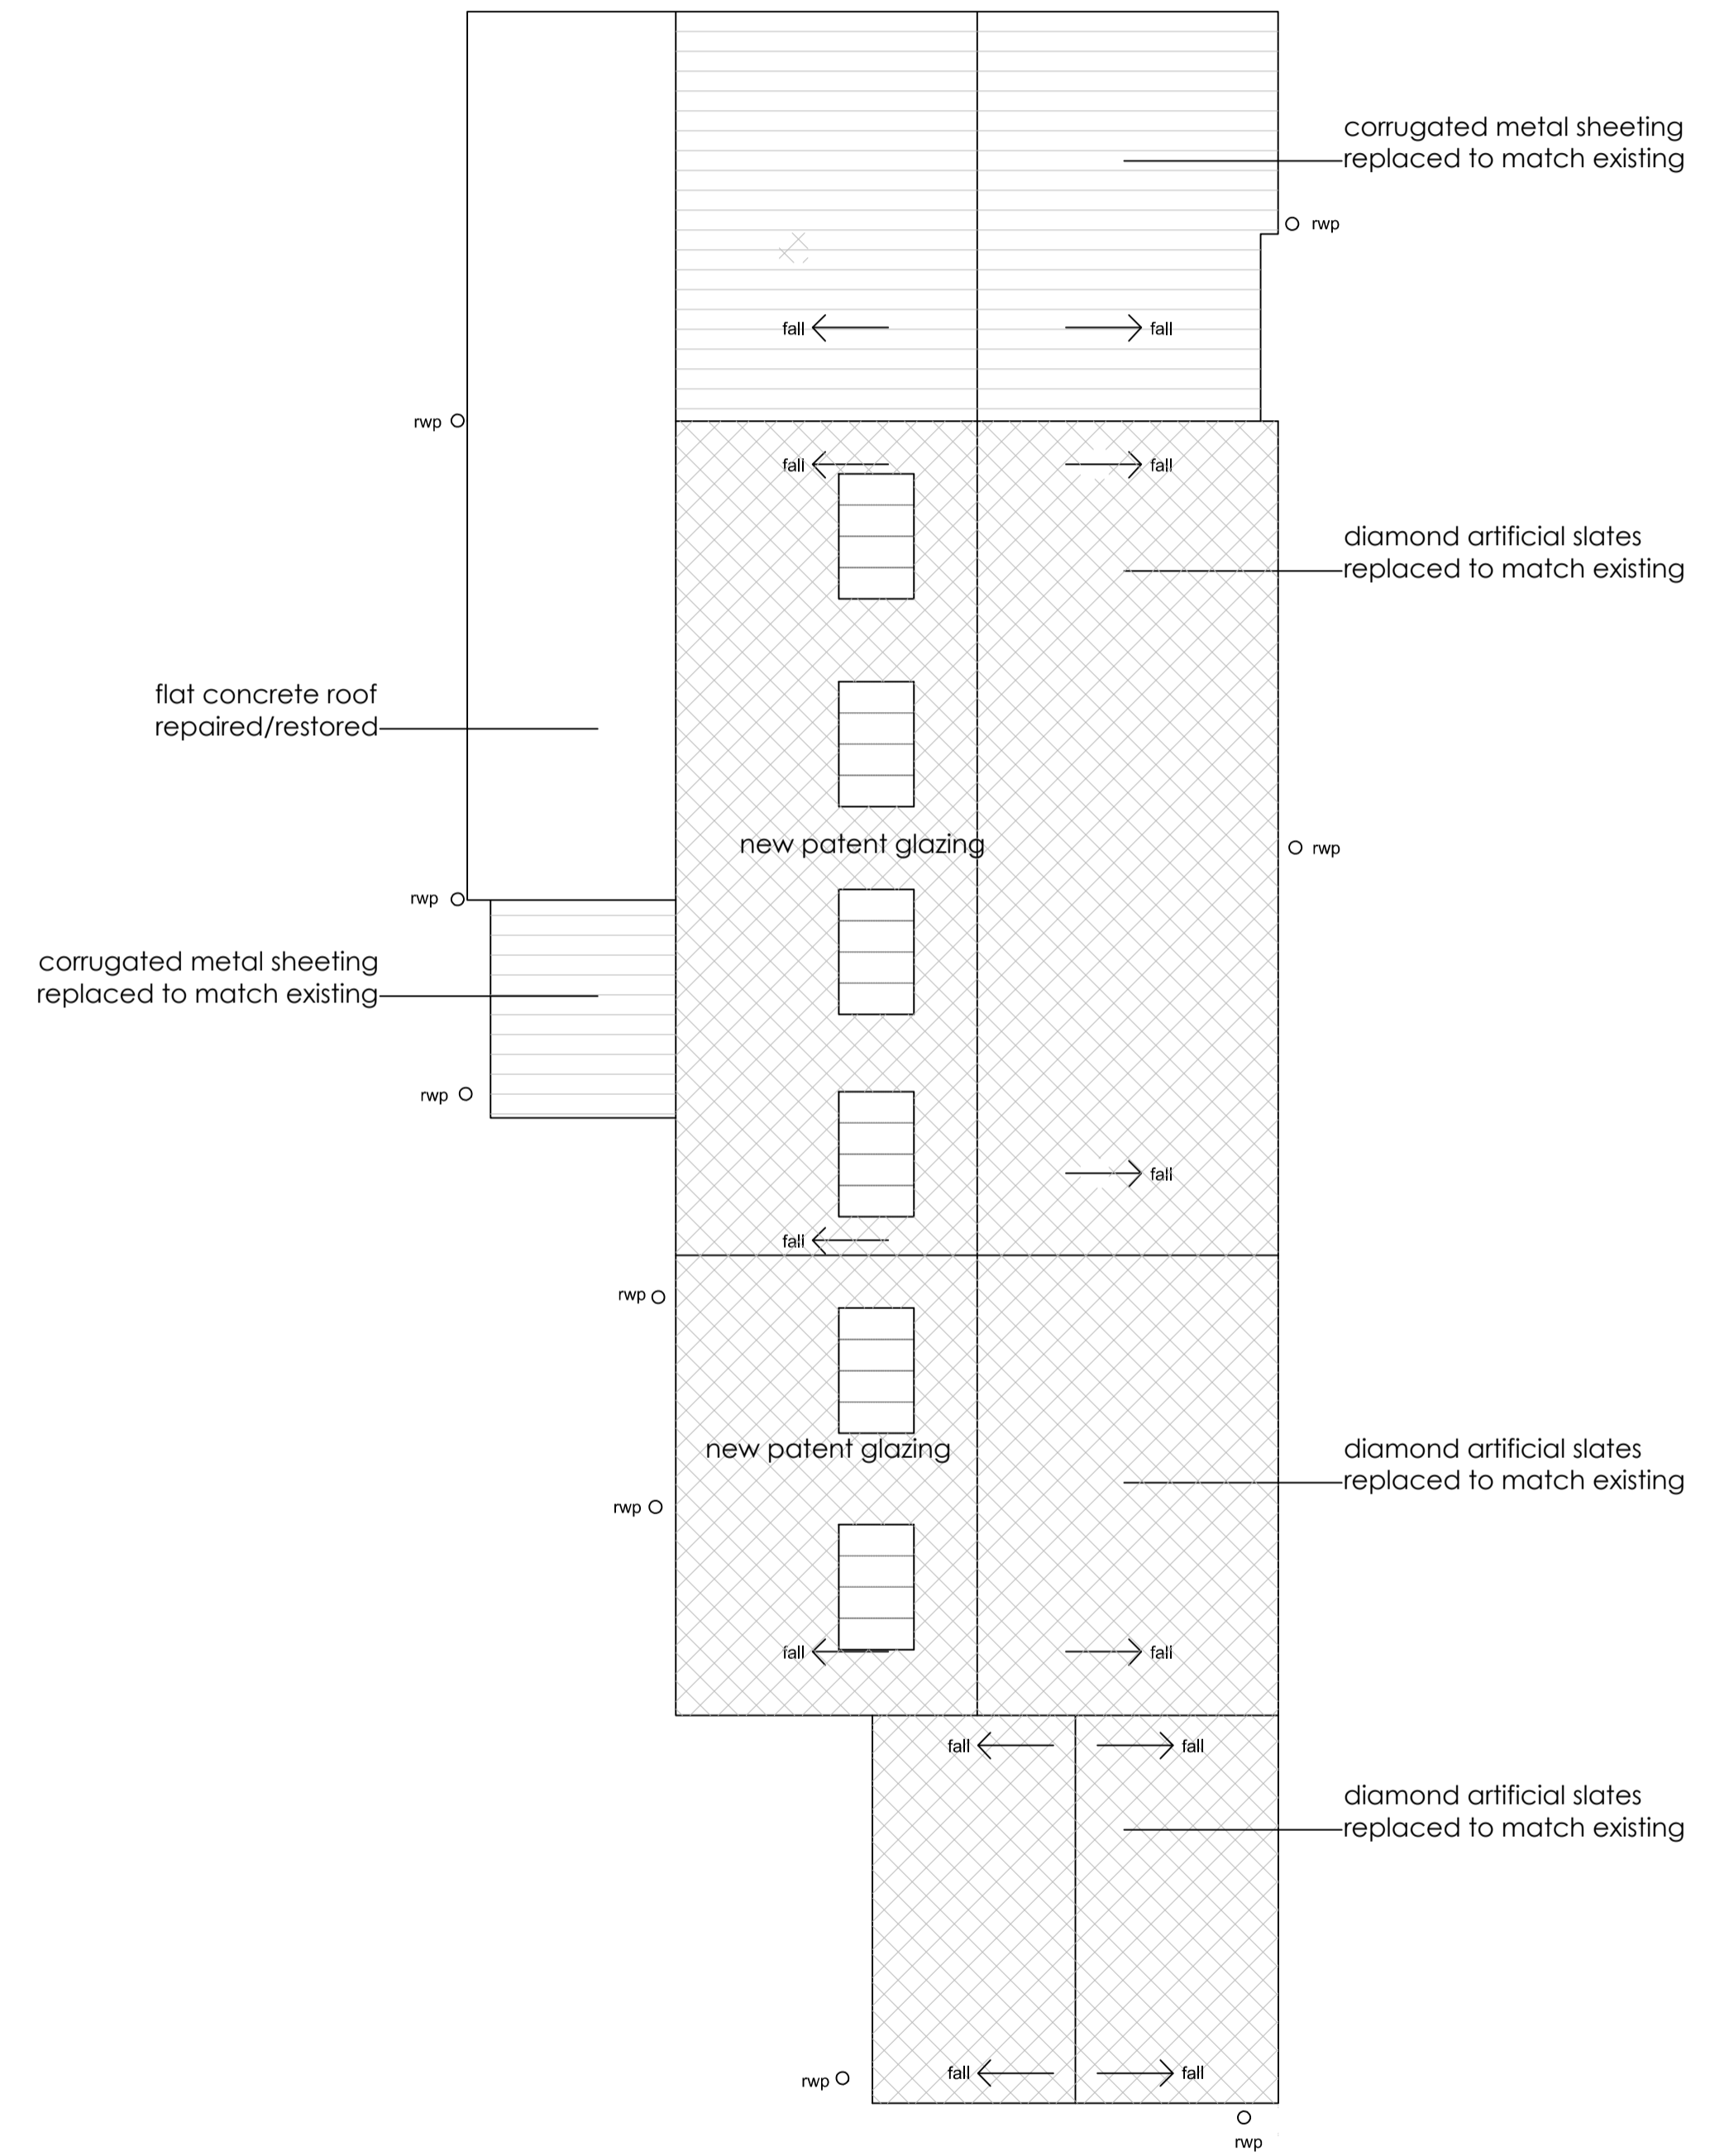

BUILDING 131
Roof Plan - Proposed

Planning

This drawing's copyright. All rights described in Chapter IV of the Copyright, Designs and Patents Act 1988 have generally been assigned. All drawings are the property of the client. No responsibility is accepted for any errors or omissions in this drawing and other information or for any loss, damage or injury.

Client
Bicester Heritage

Project
Bicester Heritage

Title
Building 131
Existing and Proposed Roof Plan
Planning

Drawing No	Rev	Drawn	Date	Scale
12068 /131 PL 401 A	SC		21/05/2015	1:100 @A1

GAUNT FRANCIS Architects
Cardiff & London
Capital Tower | Greyfriars Road | Cardiff CF10 3AG | T: 029 2023 3993 | W: Gaunfrancis.co.uk

Existing and Proposed Roof Plan