


BUILDING 130
Roof Plan - Existing

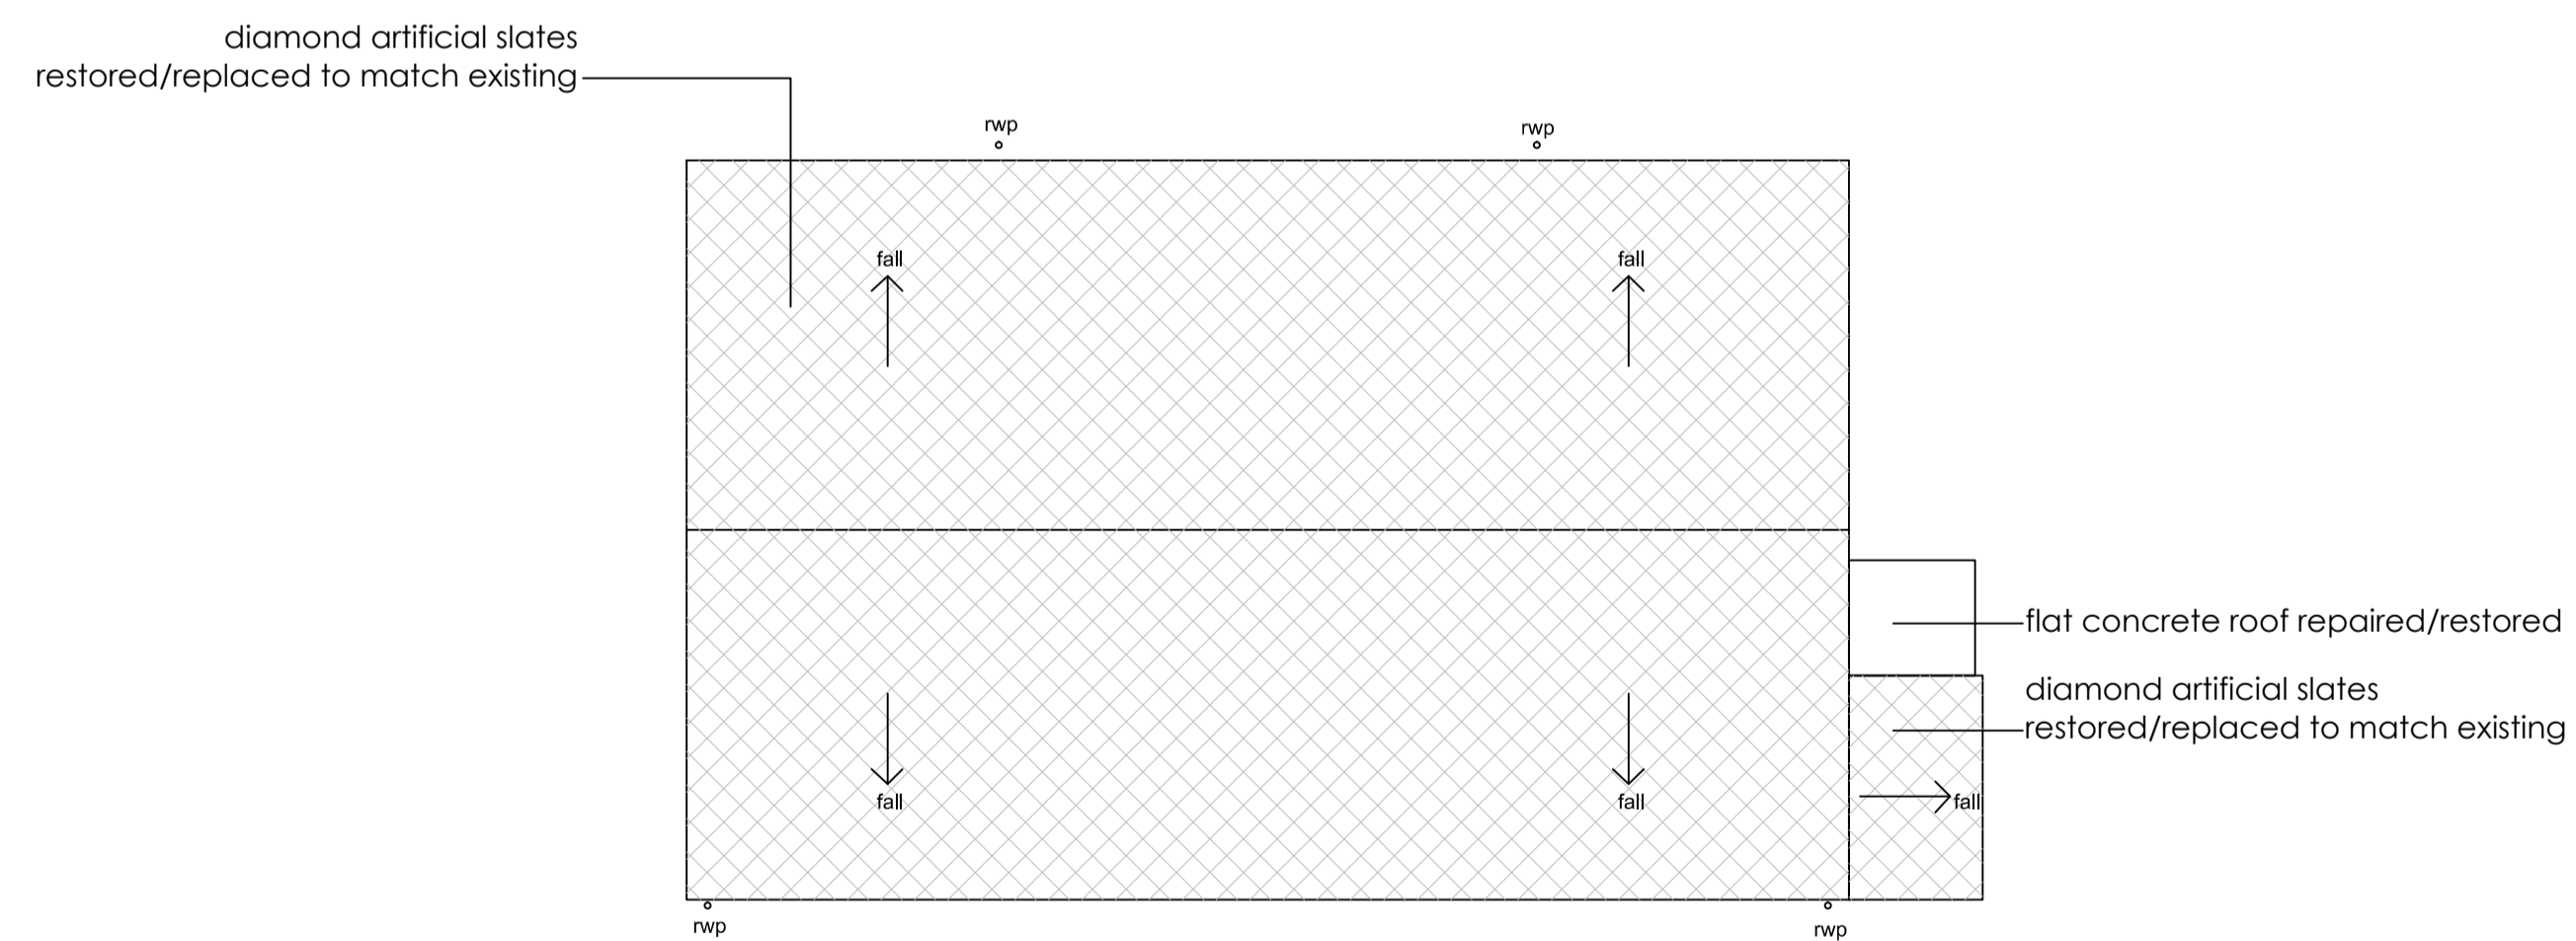

BUILDING 130
Roof Plan - Proposed

This drawing is copyright. All rights reserved in Chapter IV of the Copyright, Designs and Patents Act 1988 have generally been observed. All drawings are the property of the author. No part of this drawing may be reproduced, stored in a retrieval system, or transmitted in any form or by any means, electronic, mechanical, photocopying, recording, or by any information storage and retrieval system, without the prior written permission of the author.

Client
Bicester Heritage

Project
Bicester Heritage

Title
**Building 130
Existing and Proposed Roof Plan
Planning**

Drawing No	Rev	Drawn	Date	Scale
12068 /130 PL 401 *	SC		21/05/2015	1:100 @A1

GAUNT FRANCIS
Architects
London & Cardiff
31 Southampton Row | London WC1B 5HJ | T: 020 7629 3993 | W: Gauntfrancis.co.uk