
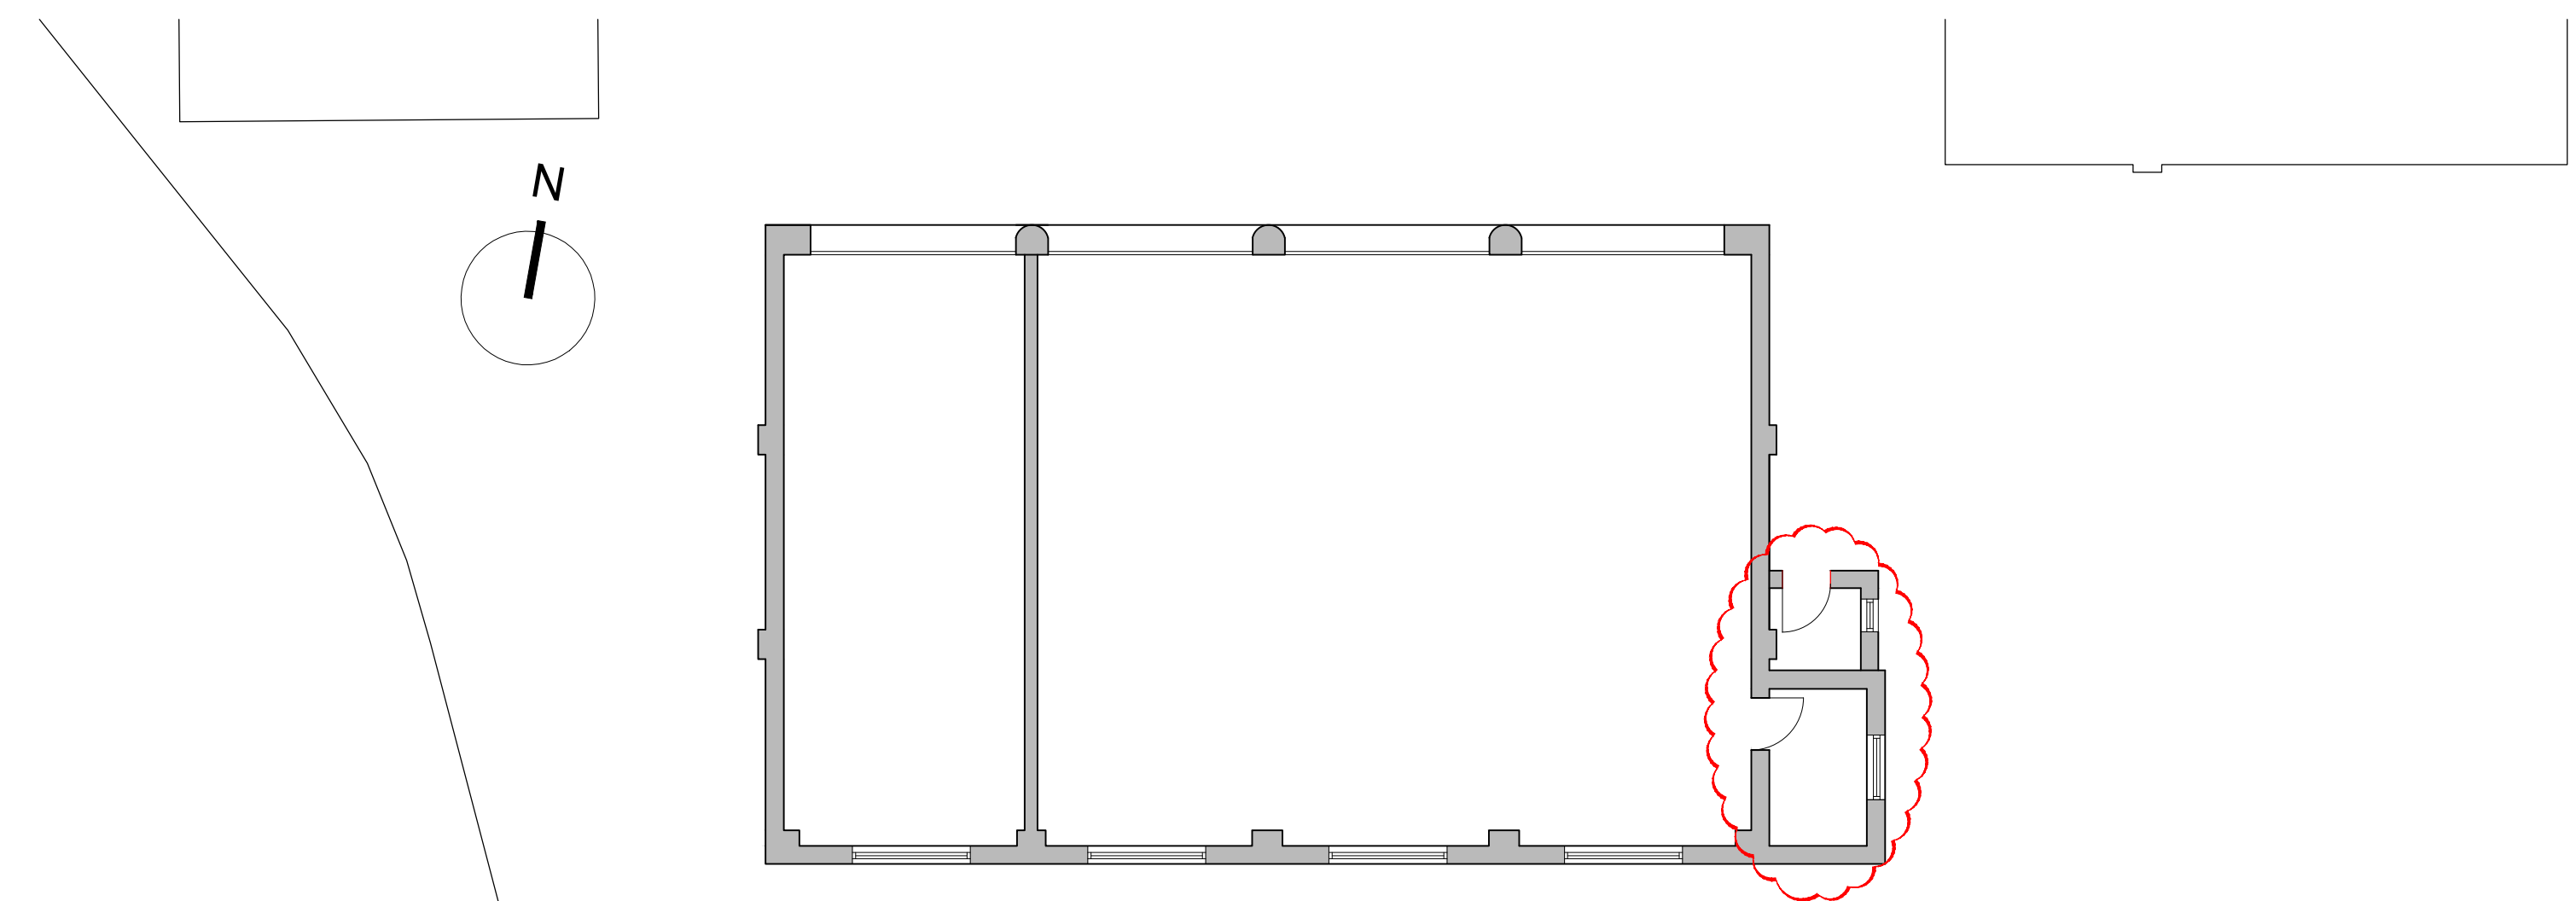



rev	date	initials	revision	checked
A	08/09/2016	SC	amendments to text	IAF
B	20/10/16	LL	Drawing revisions as clouded	AM
C	03/11/16	LL	Amended in accordance with planning comments	IAF

Planning


Key
 walls demolished



BUILDING 130
Ground Floor Plan - Existing

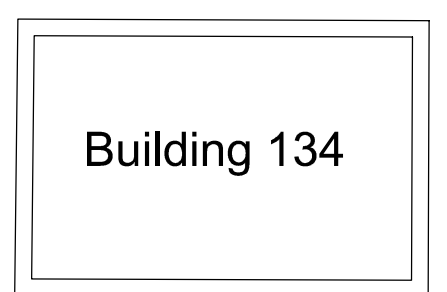


Building 134

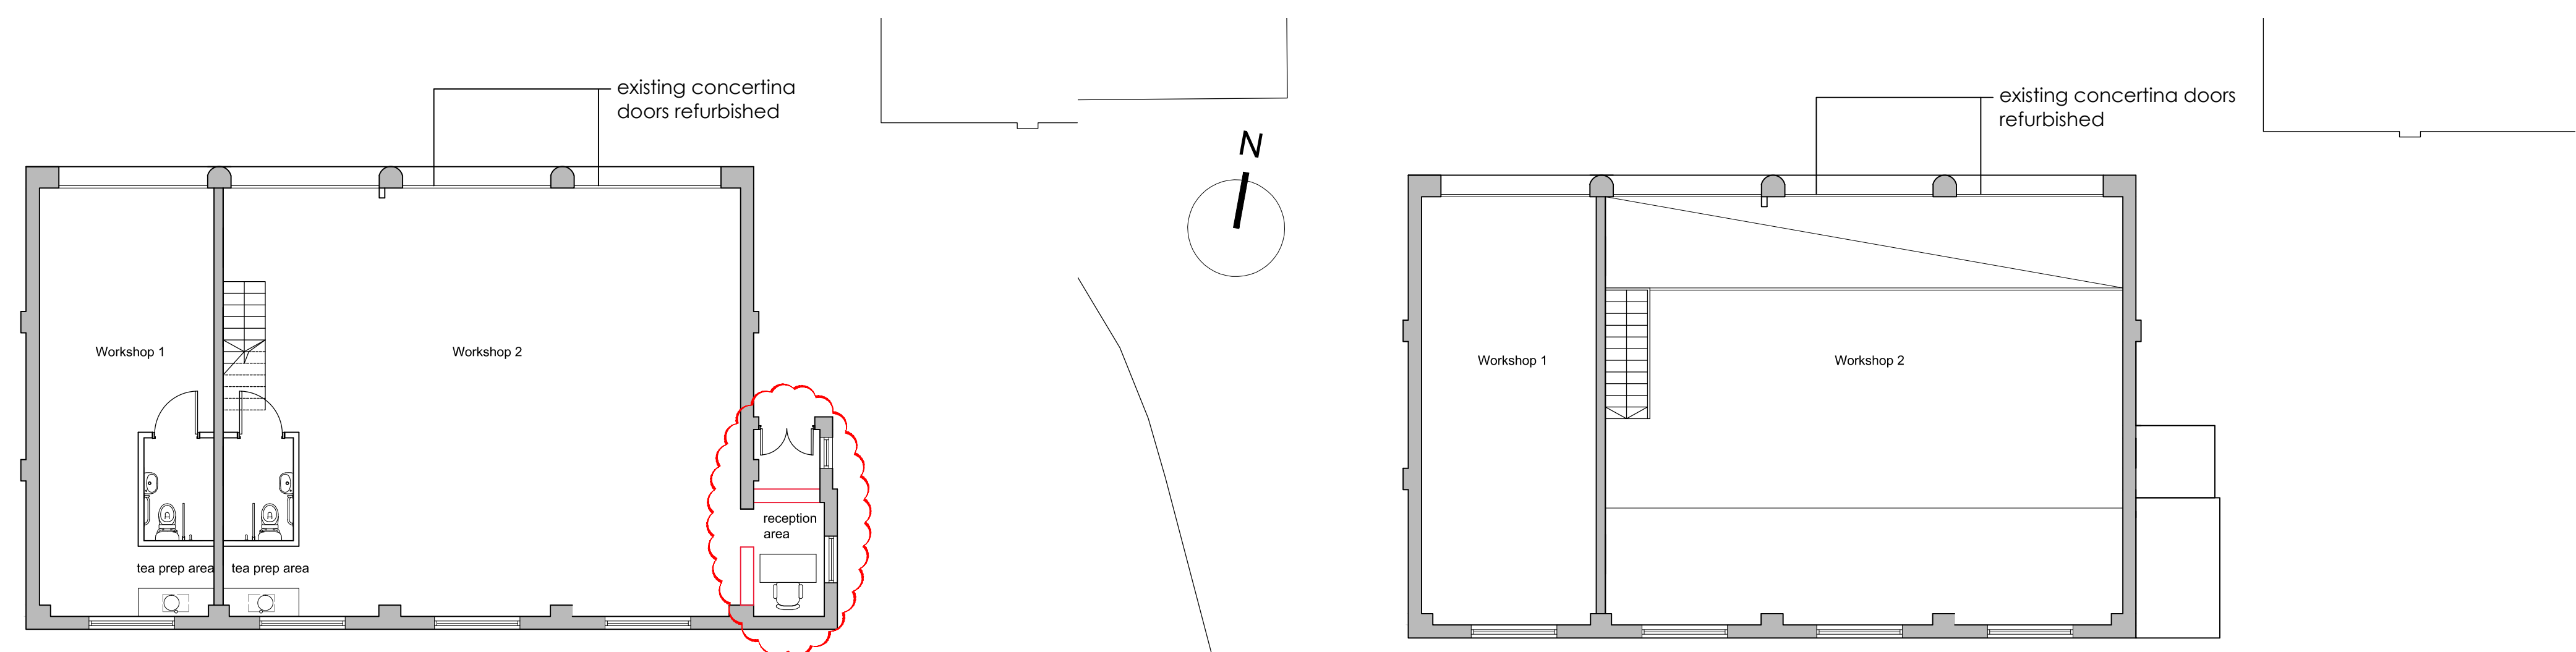

BUILDING 130
Ground Floor Plan - Proposed

BUILDING 130
Mezzanine Floor Plan - Proposed

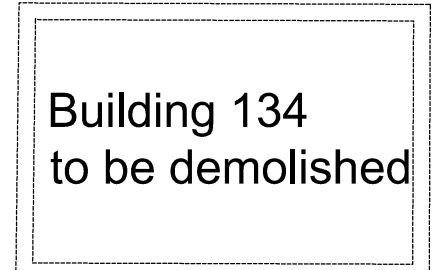

Building 134
to be demolished

This drawing's copyright. All rights reserved in Chapter IV of the Copyright, Designs and Patents Act 1988 have generally been assigned. All drawings are copyright of the client. No responsibility is accepted by the architect for any errors or omissions in the drawing or for any loss or damage to the client's property.

Client
Bicester Heritage

Project
Bicester Heritage

Title
Building 130
Existing and Proposed Plans
Planning

Drawing No. 12068 / 130 PL 400 C Rev. SC Drawn Date 21/05/2015 Scale 1:100 @A1

GAUNT FRANCIS
Architects
London & Cardiff
31 Southampton Row | London WC1B 5HU | T: 020 7629 3993 | W: GauntFrancis.co.uk

Existing and Proposed Plans