




BUILDING 129
West Elevation - Proposed

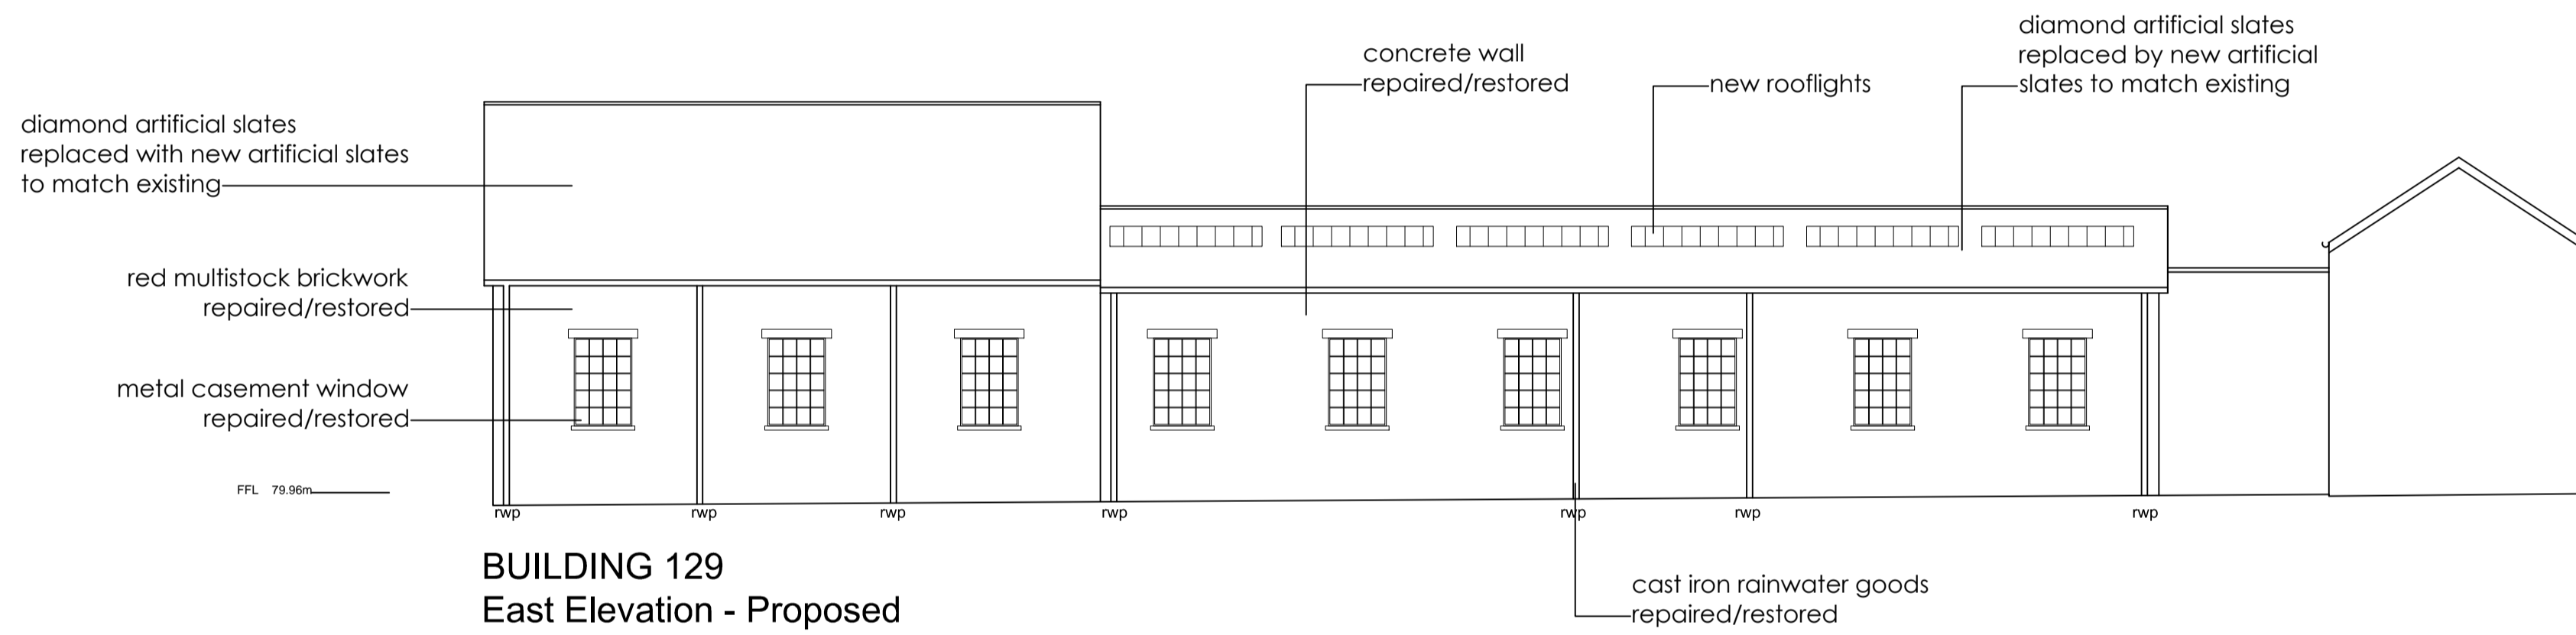

BUILDING 129
East Elevation - Proposed

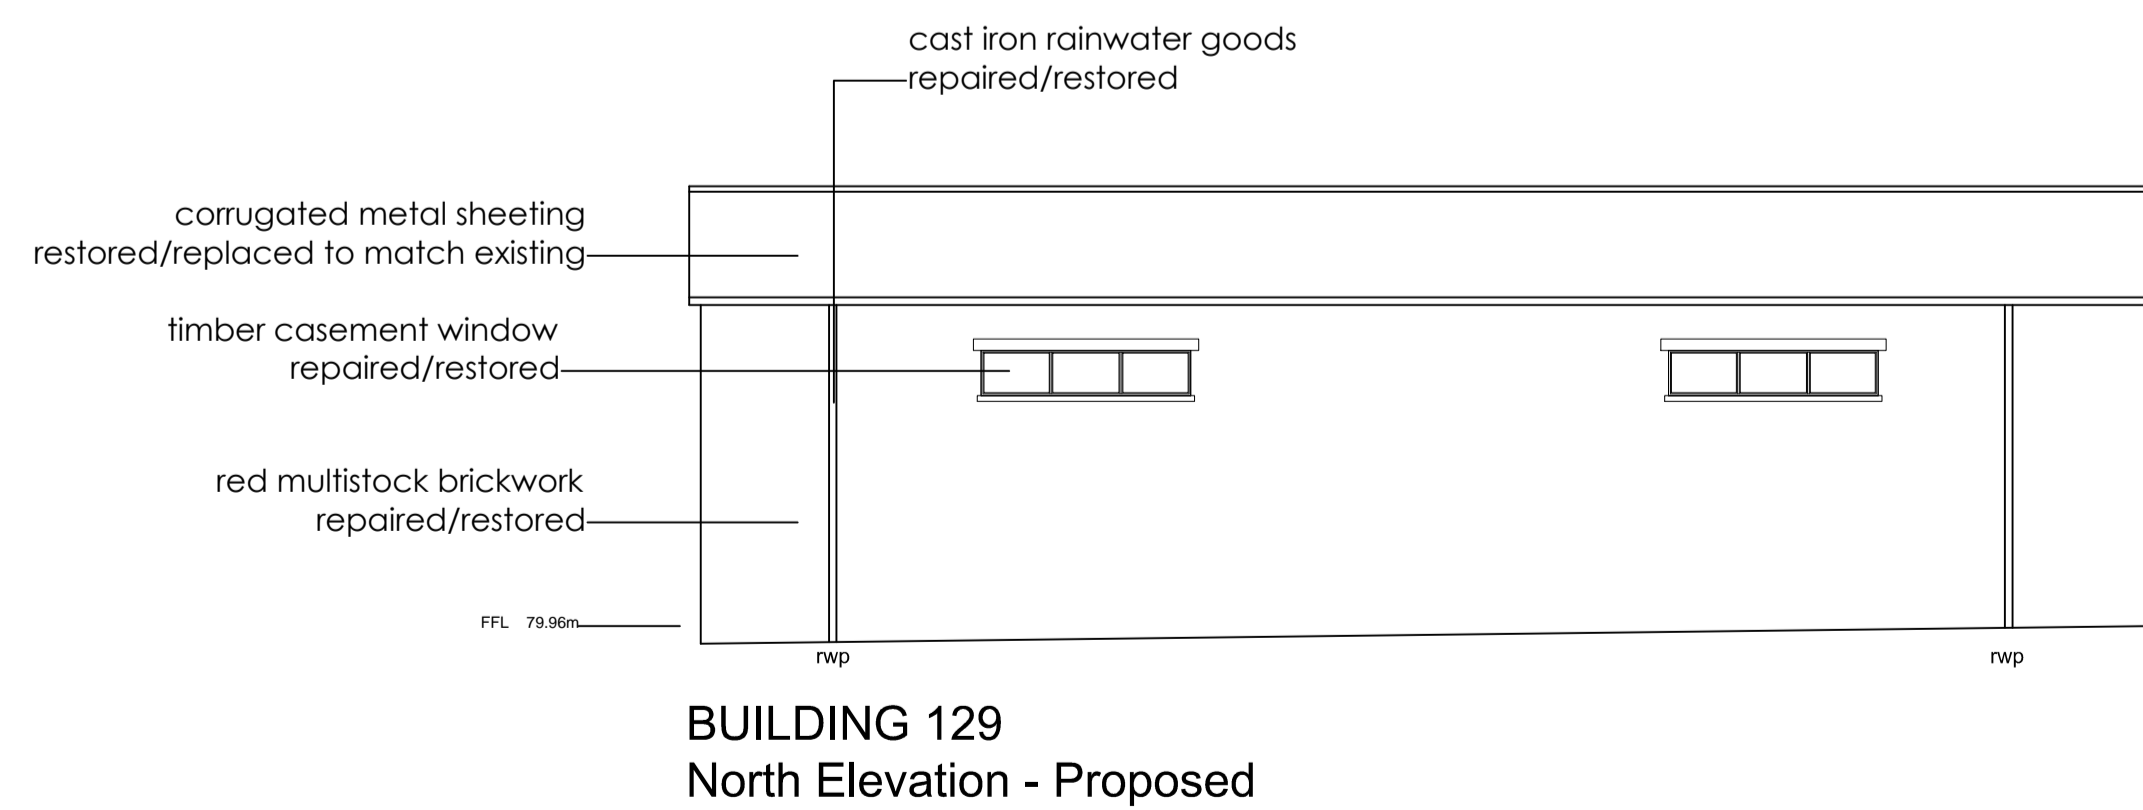

BUILDING 129
North Elevation - Proposed

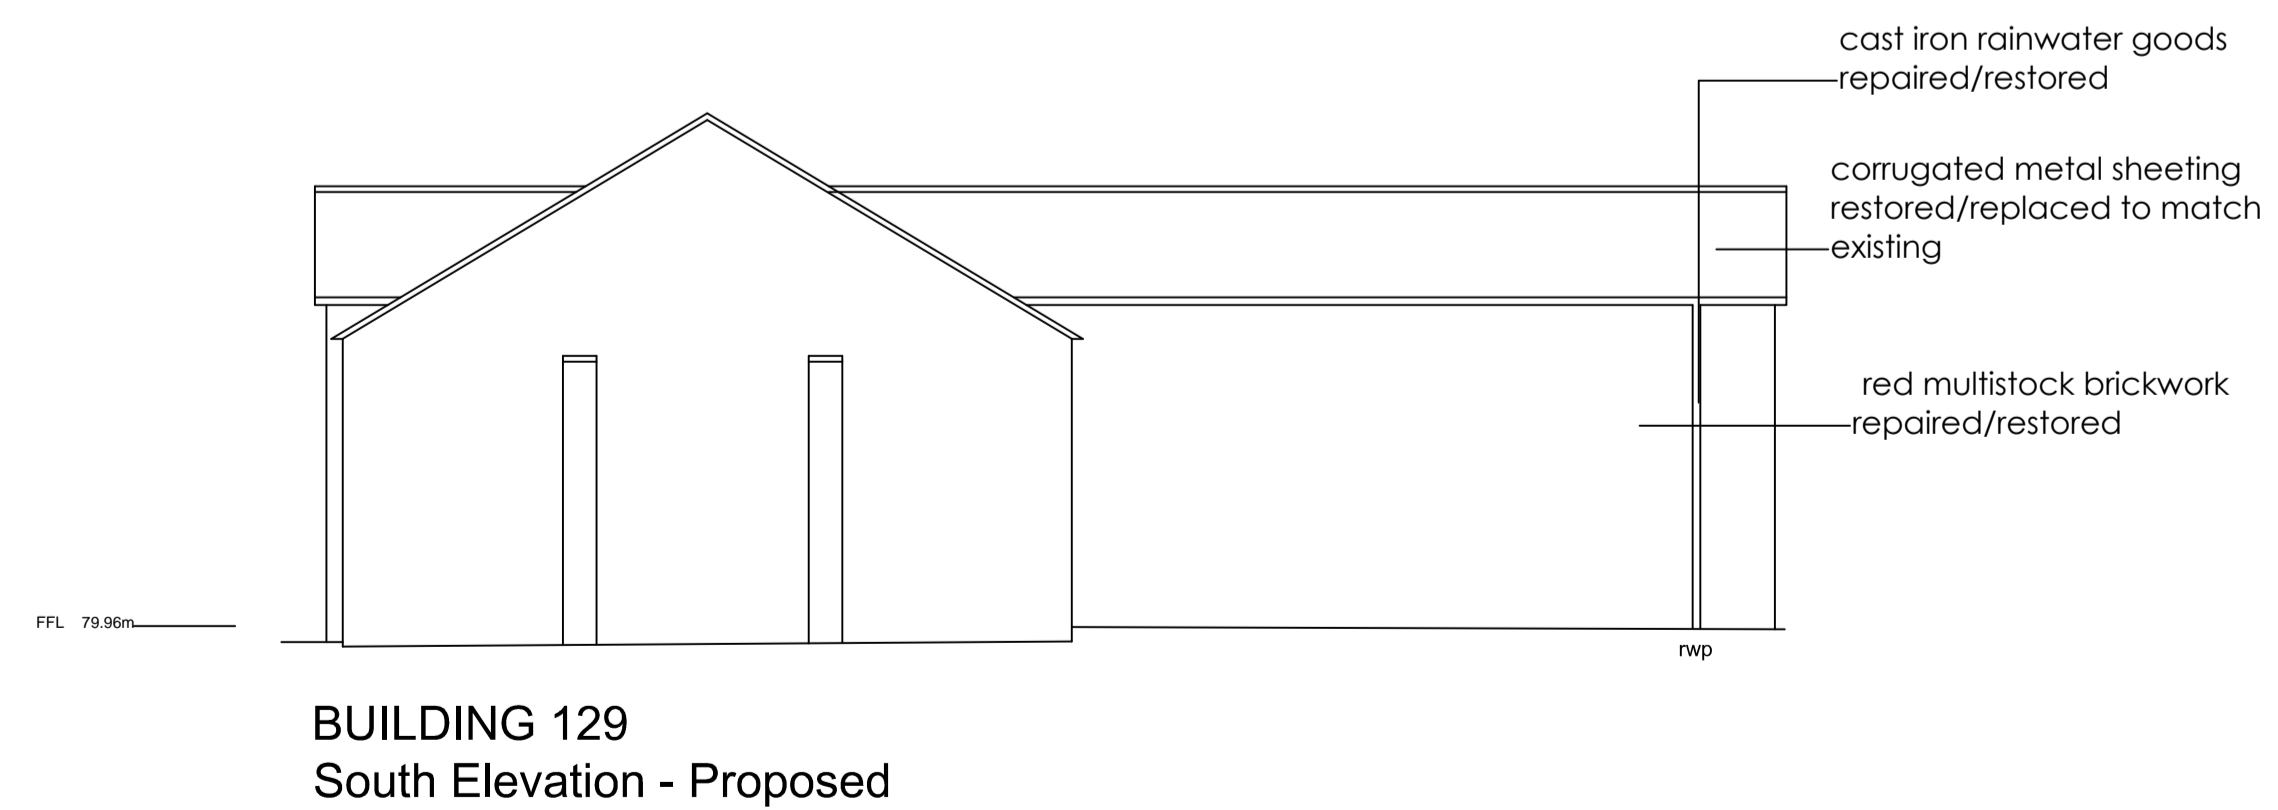

BUILDING 129
South Elevation - Proposed

Planning

This drawing is copyright. All rights reserved in Copyright. Design and Patents Act 1988 have generally been obtained. All dimensions to be checked on site. Do not scale. Any discrepancy between this drawing and other information to be reported to GFA, this drawing shall prevail.

Client
Bicester Heritage

Project
Bicester Heritage

Title
**Building 129
Proposed Elevations**

Drawing No	Rev	Drawn	Date	Scale
12068 / 129 PL 404 A	SC		21/05/2015	1:100 @ A1

GAUNT FRANCIS
Architects

London & Cardiff
31 Southampton Row | London WC1B 8JU | T: 020 7629 3993 | W: Gauntfrancis.co.uk