



BUILDING 129
Ground Floor Plan - Proposed

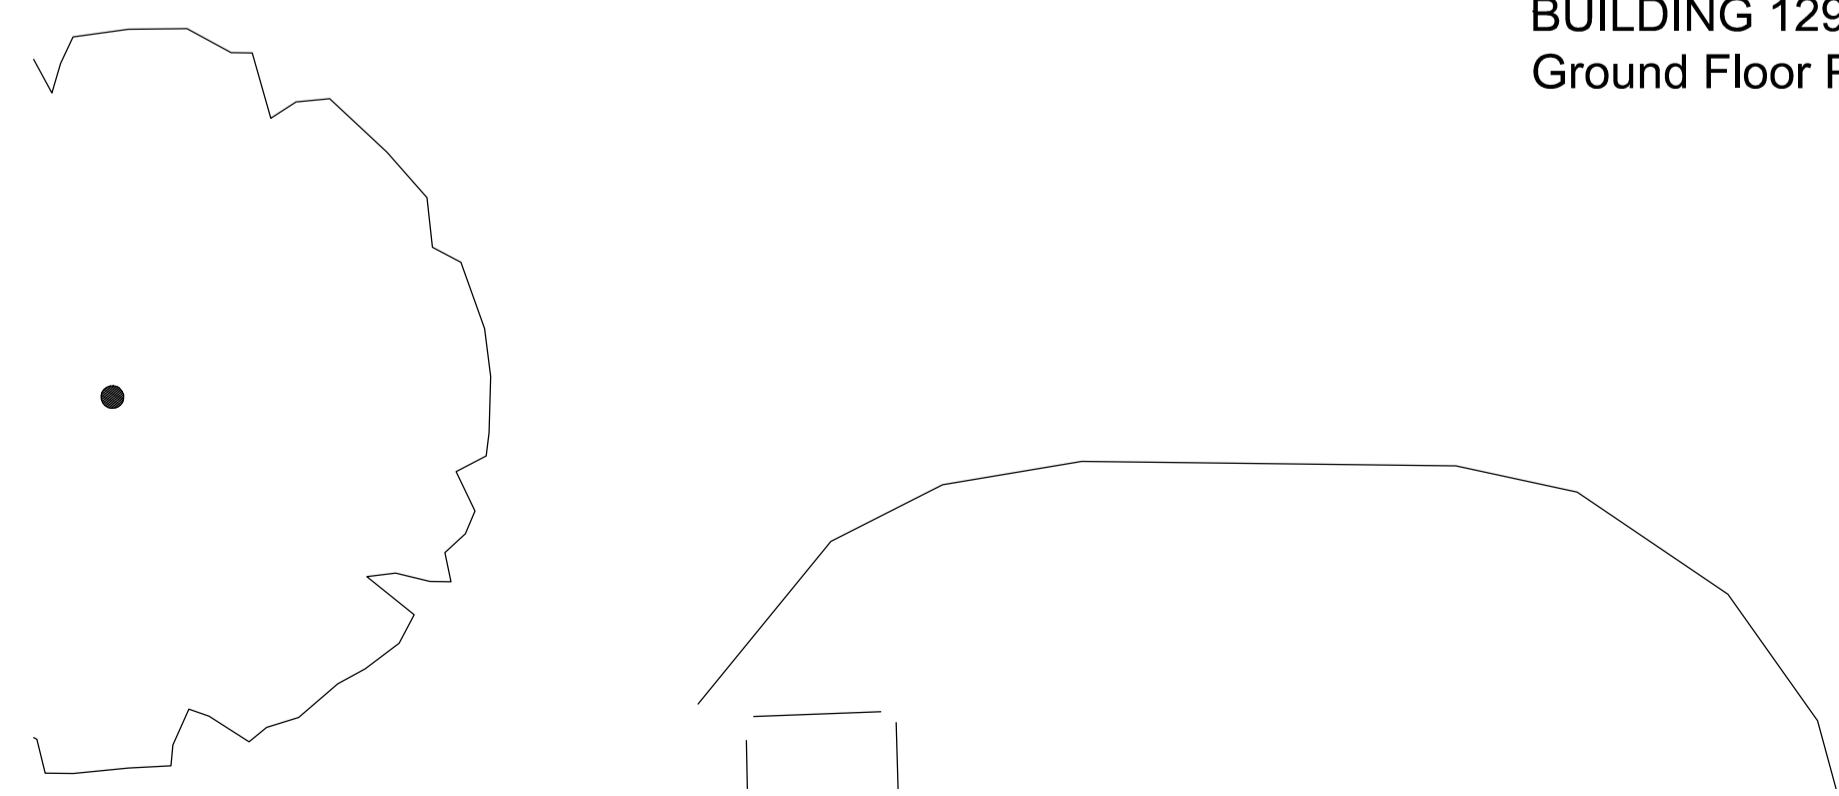

Proposed Plan

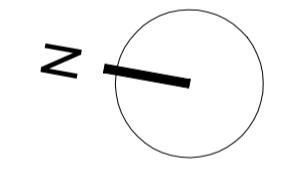

This drawing is copyright. All rights reserved in Chapter IV of the Copyright, Designs and Patents Act 1988 have generally been asserted. All drawings are the property of the client. The client acknowledges the responsibility for the accuracy of the information provided to the architect and for the accuracy of the drawings.

Client
Bicester Heritage

Project
Bicester Heritage

Title
**Building 129
Proposed Plan**

Drawing No	Rev	Drawn	Date	Scale
12068 /129 PL 401 a	SC		21/05/2015	1:100 @A1