



**EXISTING**

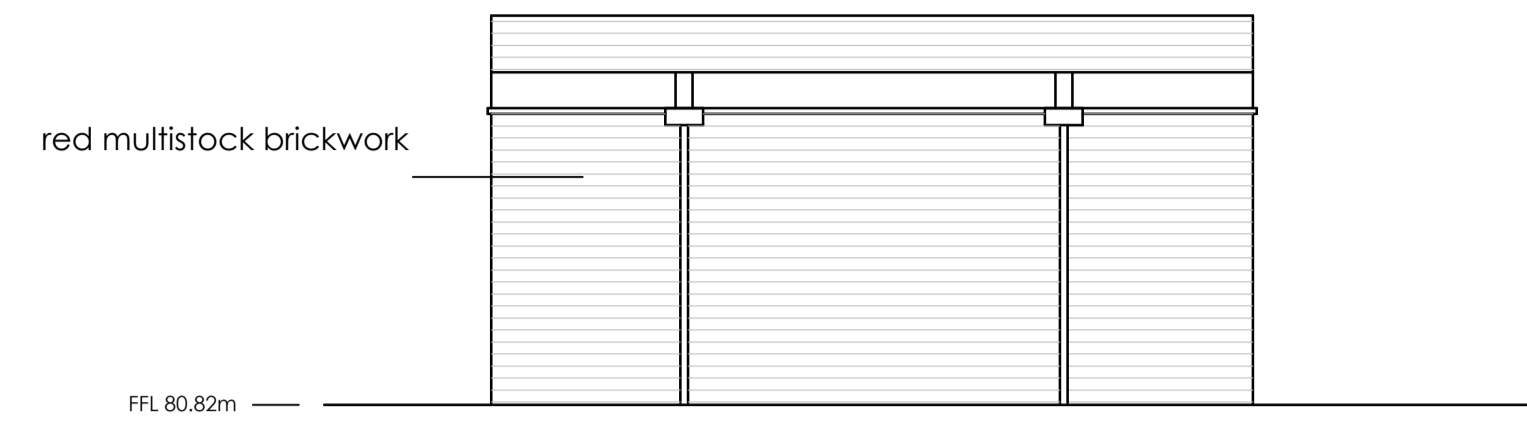


**BUILDING 118**  
West Elevation-Existing



**BUILDING 118**  
South Elevation-Existing

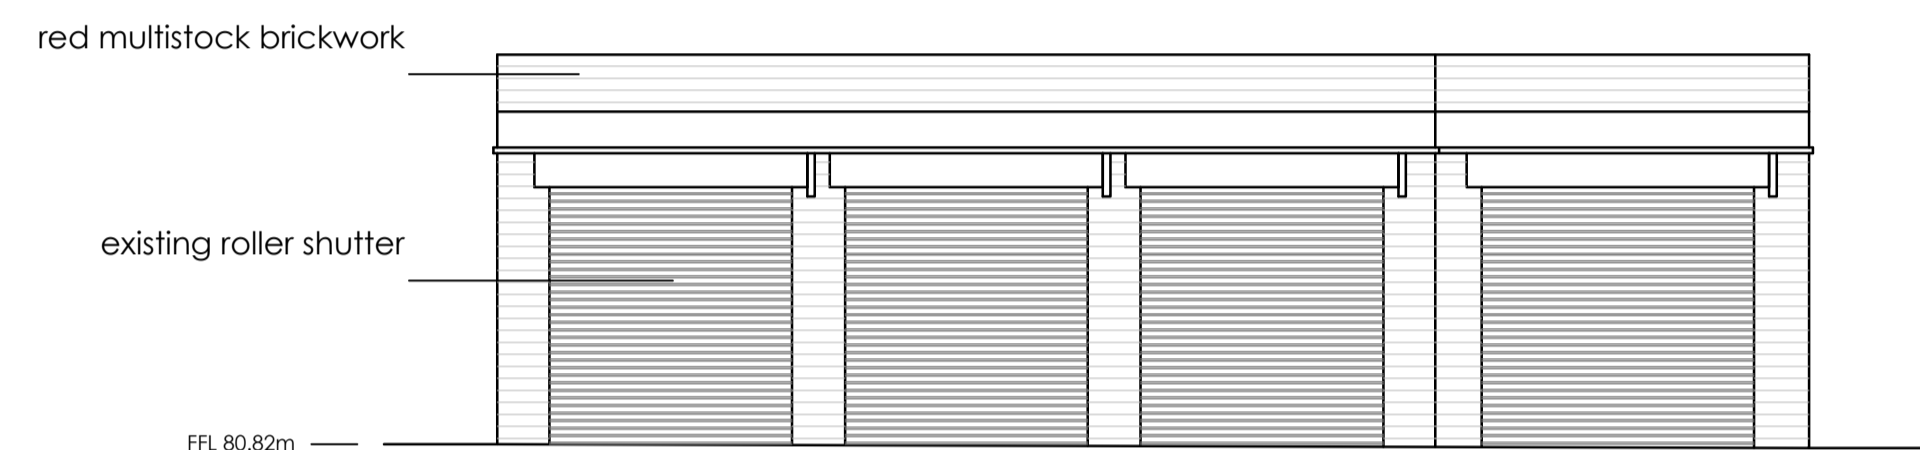

**BUILDING 118**  
East Elevation-Existing

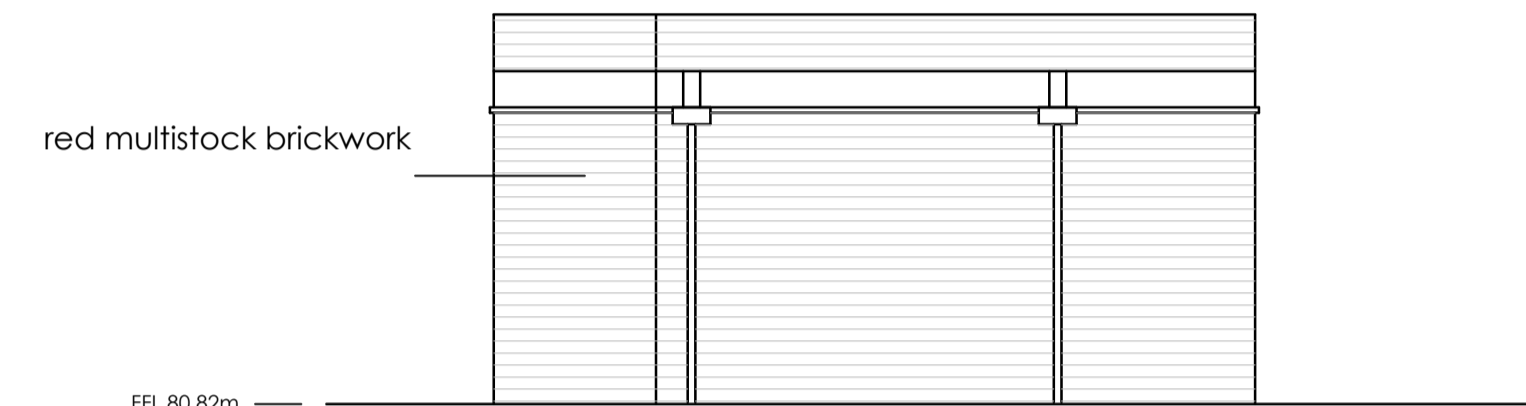


**BUILDING 118**  
North Elevation-Existing

**PROPOSED**




**BUILDING 118**  
West Elevation-Proposed

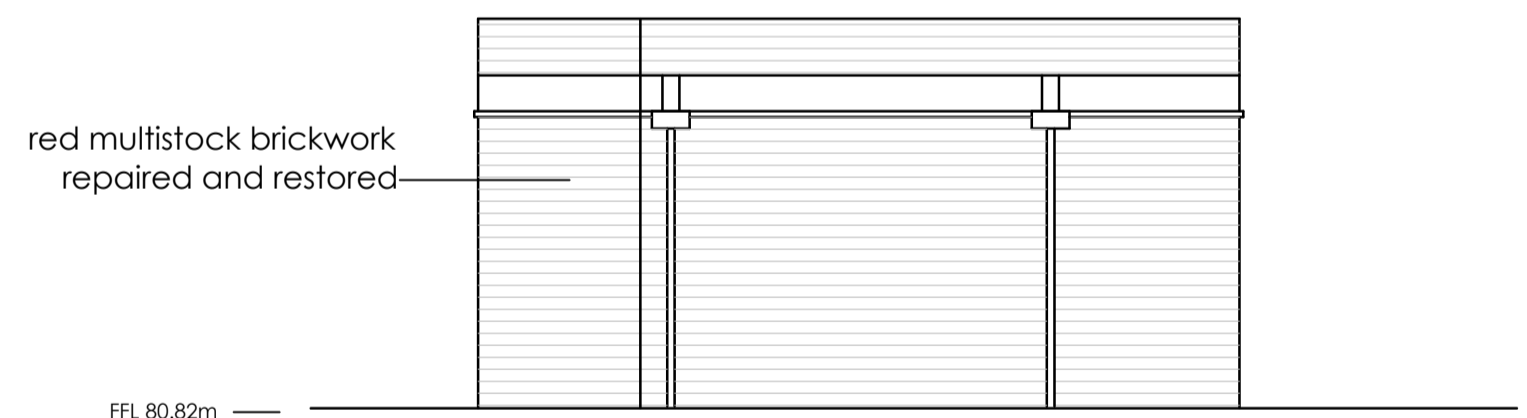

**BUILDING 118**  
South Elevation-Proposed



**BUILDING 118**  
East Elevation-Proposed

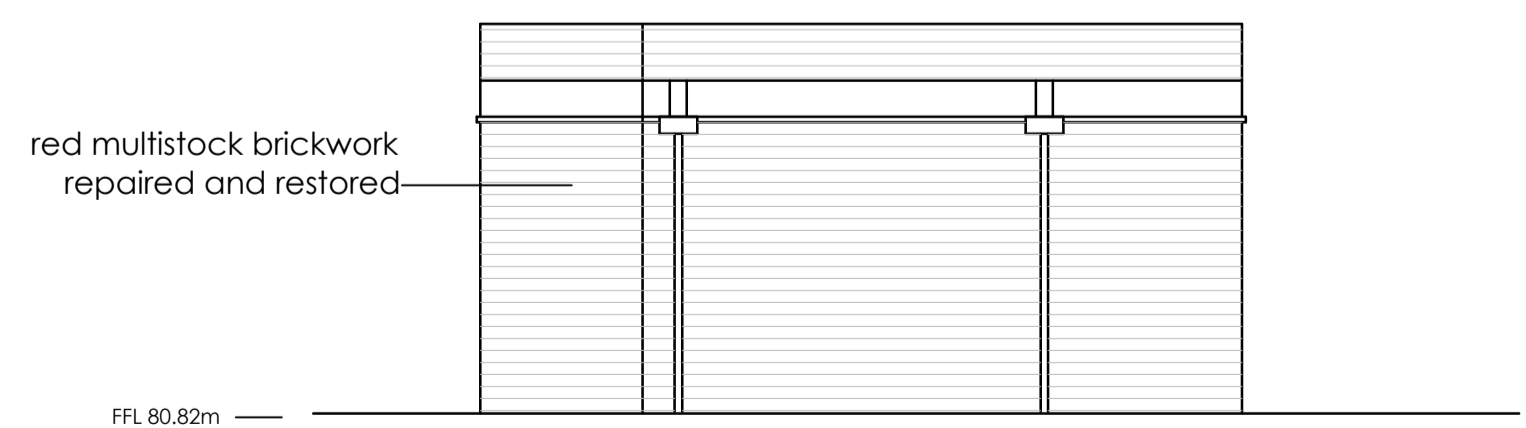

**BUILDING 118**  
North Elevation-Proposed

This drawing is copyright. All rights reserved in Chapter IV of the Copyright, Designs and Patents Act 1988 have generally been observed. All drawings are the property of GFA. The text herein, and the drawings herein, are the property of GFA. No part of this drawing may be reproduced without the prior written permission of GFA.

Client  
**Bicester Heritage**

Project  
**Bicester Heritage**

Title  
**Building 118  
Existing and Proposed elevations  
Planning**

Drawing No	Rev	Drawn	Date	Scale
12068 /118 PL301 A	SC		08/05/2015	1/100 @A1

**GAUNT FRANCIS**  
Architects  
London & Cardiff  
1 Cavendish Place | London W1G 0DF | T: 020 7629 3993 | W: Gauntfrancis.co.uk  
GFAref: Data\jobnumber \.dwg \.drawingname