


Existing Elevations

BUILDING 113 South Elevation-Existing

(assumed only)

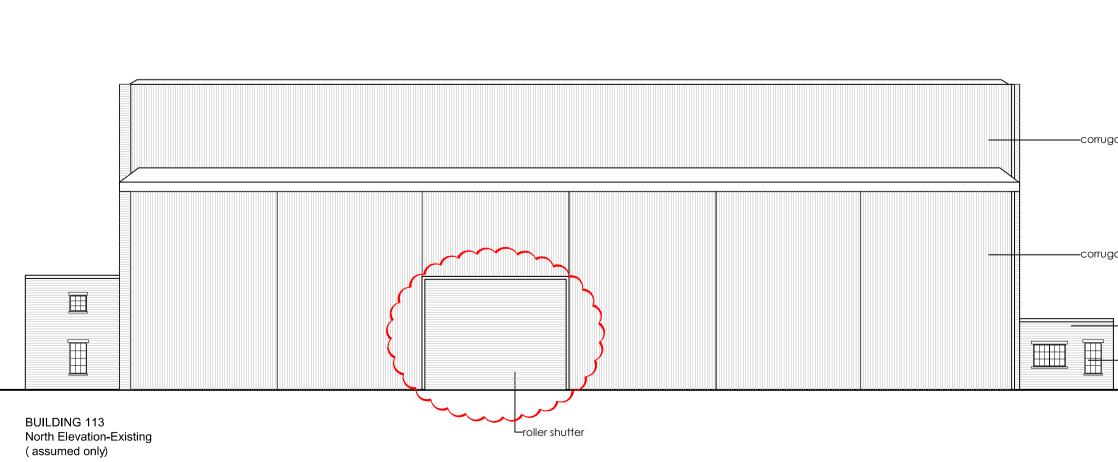

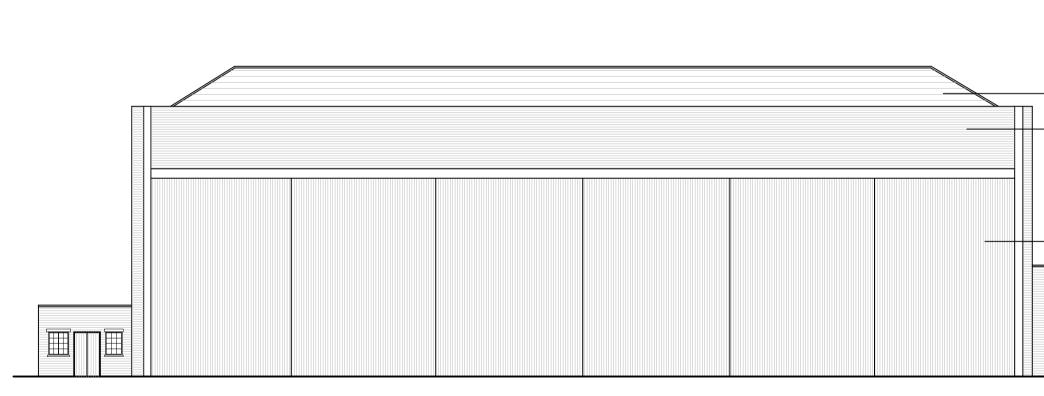

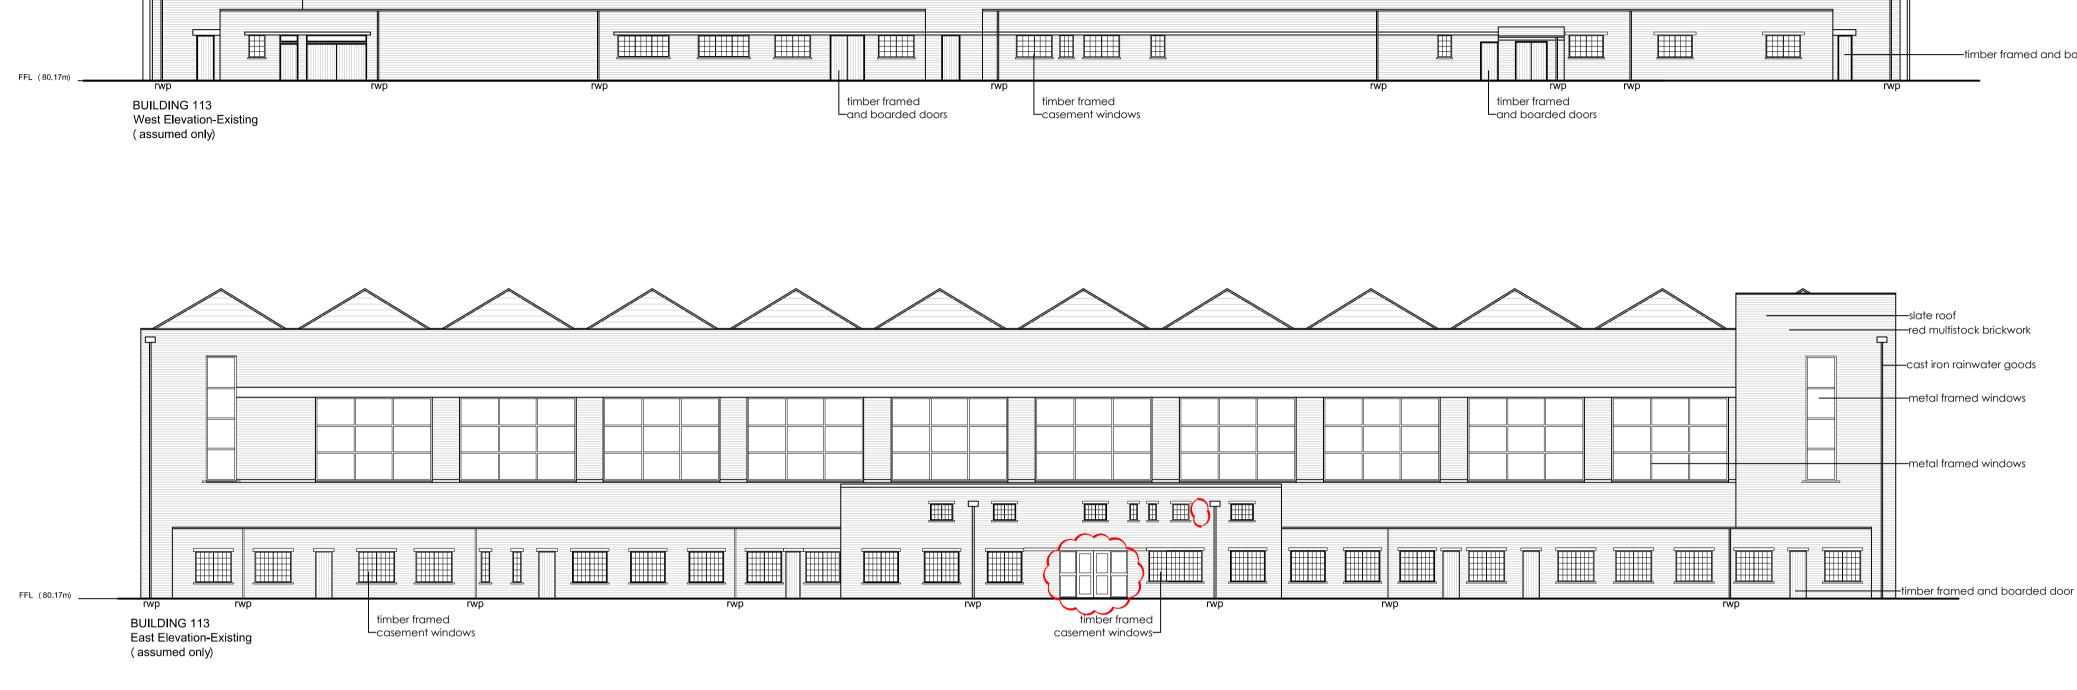



_____slate roof

 Ted monstock blickwork
timber framed —casement window

red multistock brickwork timber framed casement window Preliminary

_{Client} Bicester Heritage

Project

Bicester Heritage

‱ Existing Elevations Building 113

Drawing No	Rev	Drawn	Date	Scale
12068 /113 PL402	А	SC	5/08/2015	1:200 @A1

This drawing is copyright. All rights described in Chapter IV of the Copyright, Designs and Patents Act 1988 have generally been asserted. A dimensions to be checked on site. Do not scale. Any discrepancy between this drawing and other information to be reported to GFA. This

GAUNT FRANCIS Architects

London & Cardiff 31 Southampton Row | London WC1B 5HJ | T: 020 7629 3993 | W: GauntFrancis.co.uk

