
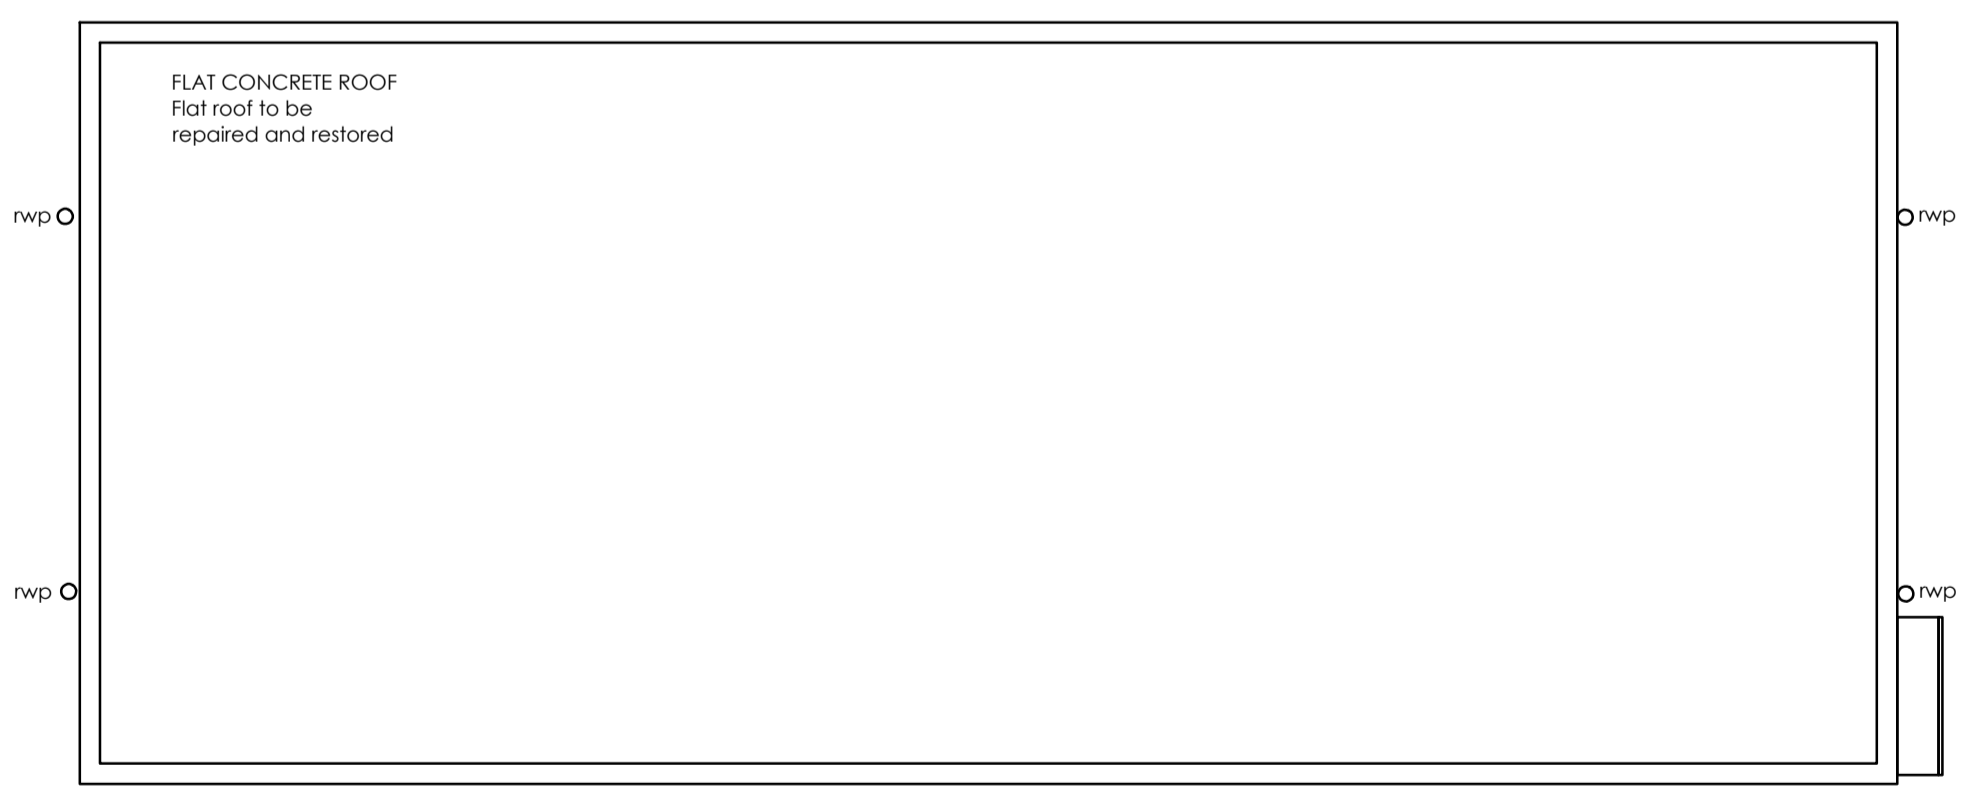


BUILDING 112
Existing Roof Plan

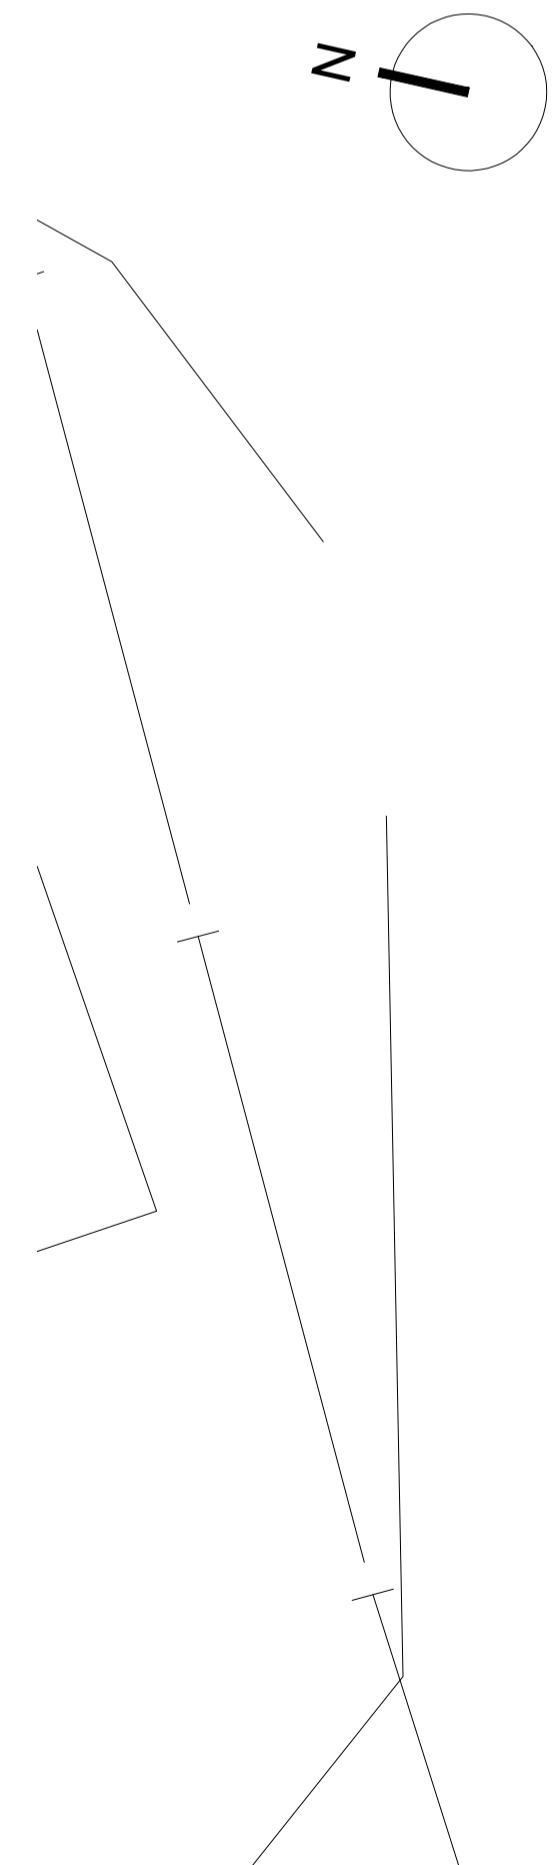

BUILDING 112
Proposed Roof Plan

This drawing's copyright, all rights described in Chapter IV of the Copyright, Designs and Patents Act 1988 have previously been assigned. All drawings are the property of GFA. No reproduction, in any form, is permitted without the prior written consent of GFA. The copyright in this drawing is the property of GFA.

Client
Bicester Heritage

Project
Bicester Heritage

Title
Building 112
Existing and proposed roof plan
Planning

Drawing No	Rev	Drawn	Date	Scale
12068 / 112 PL 302 *	SC		28/04/2015	1/100 @A1

Existing and proposed roof plan