



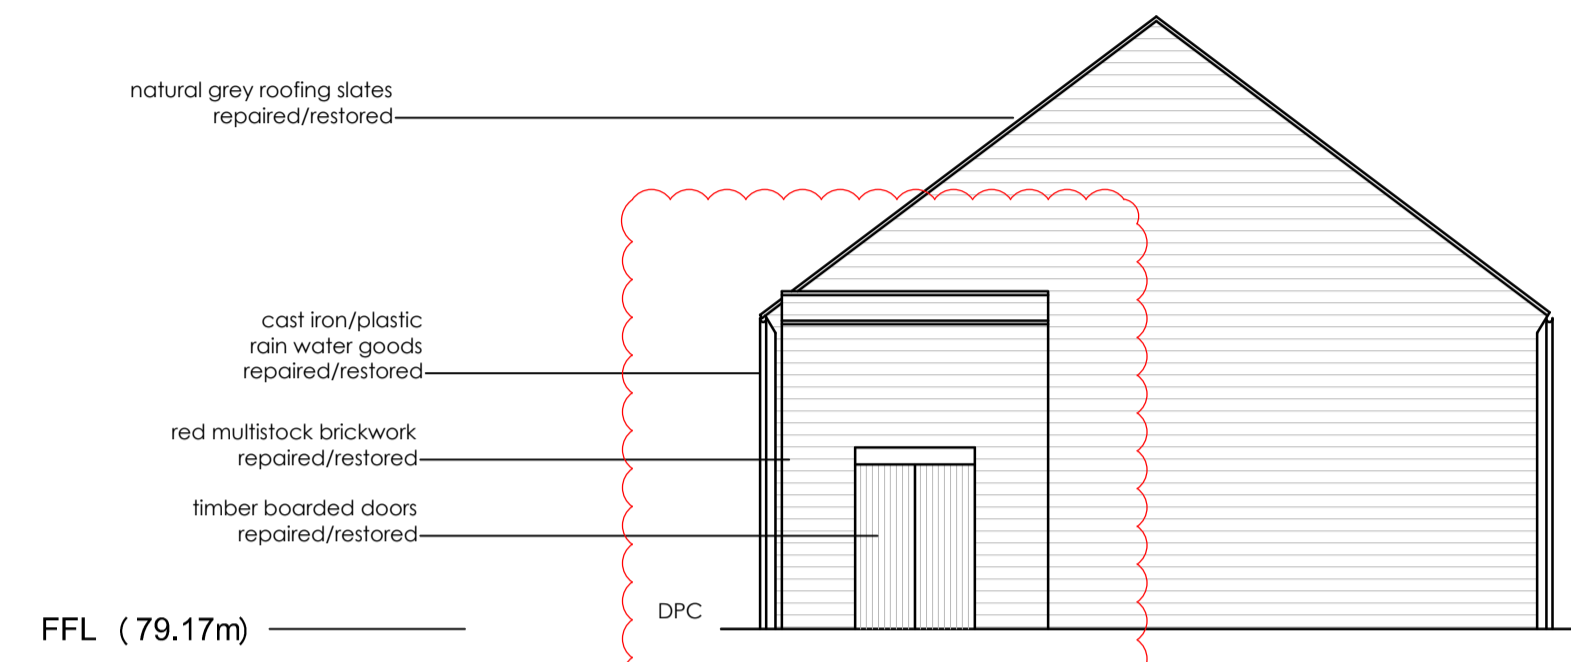


BUILDING 135
South West Elevation- Proposed

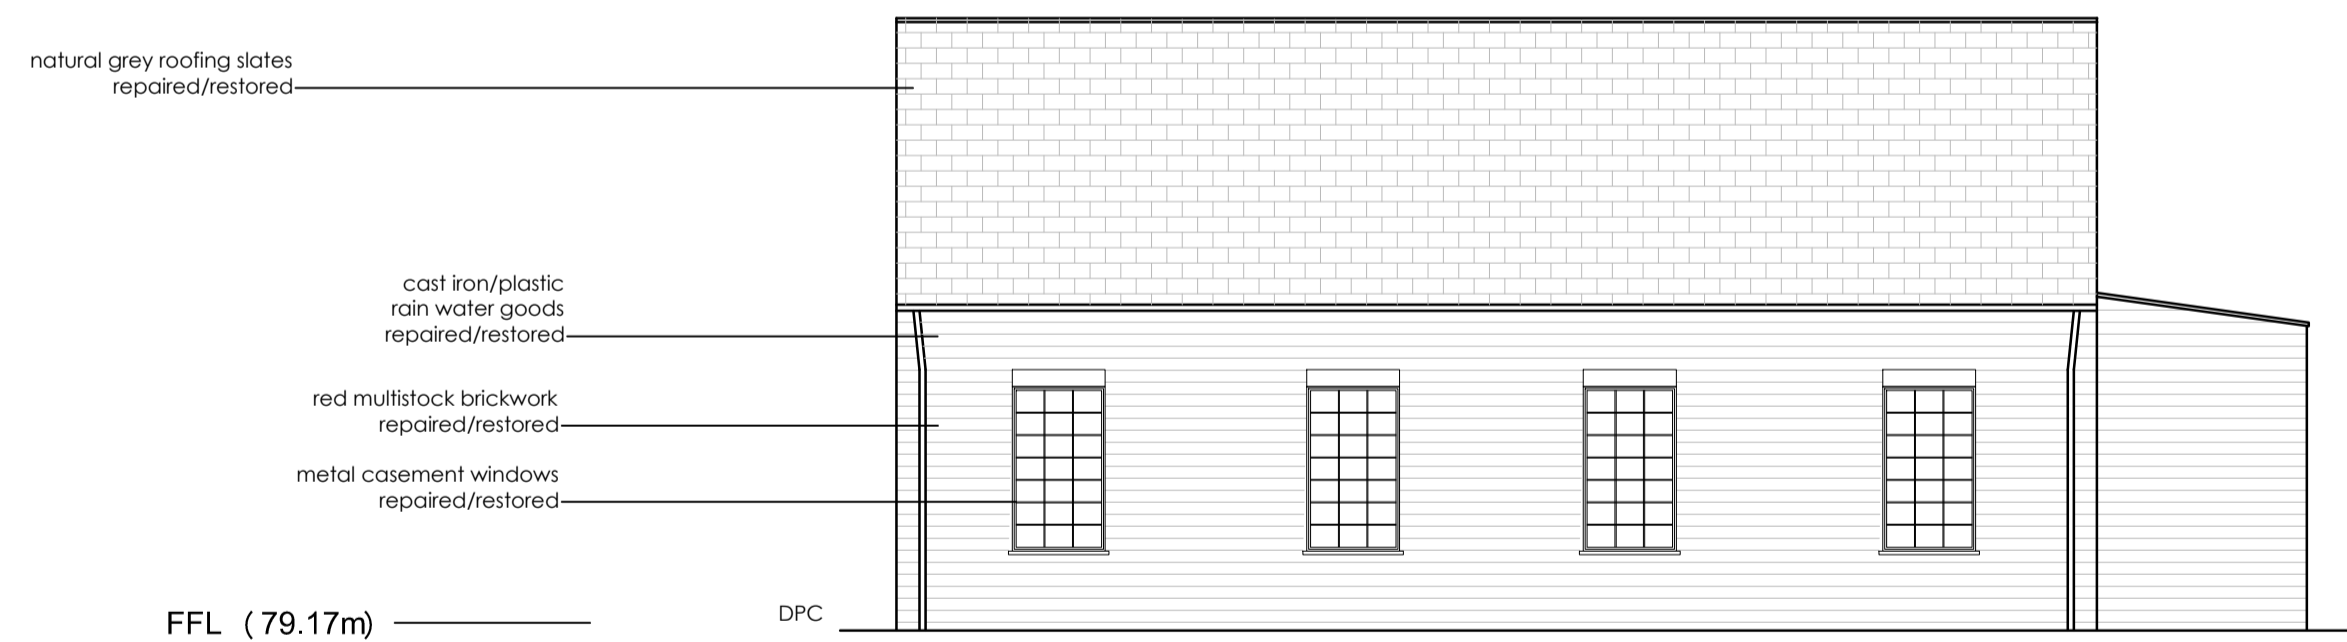

BUILDING 135
North West Elevation- Proposed



BUILDING 135
North East Elevation- Existing

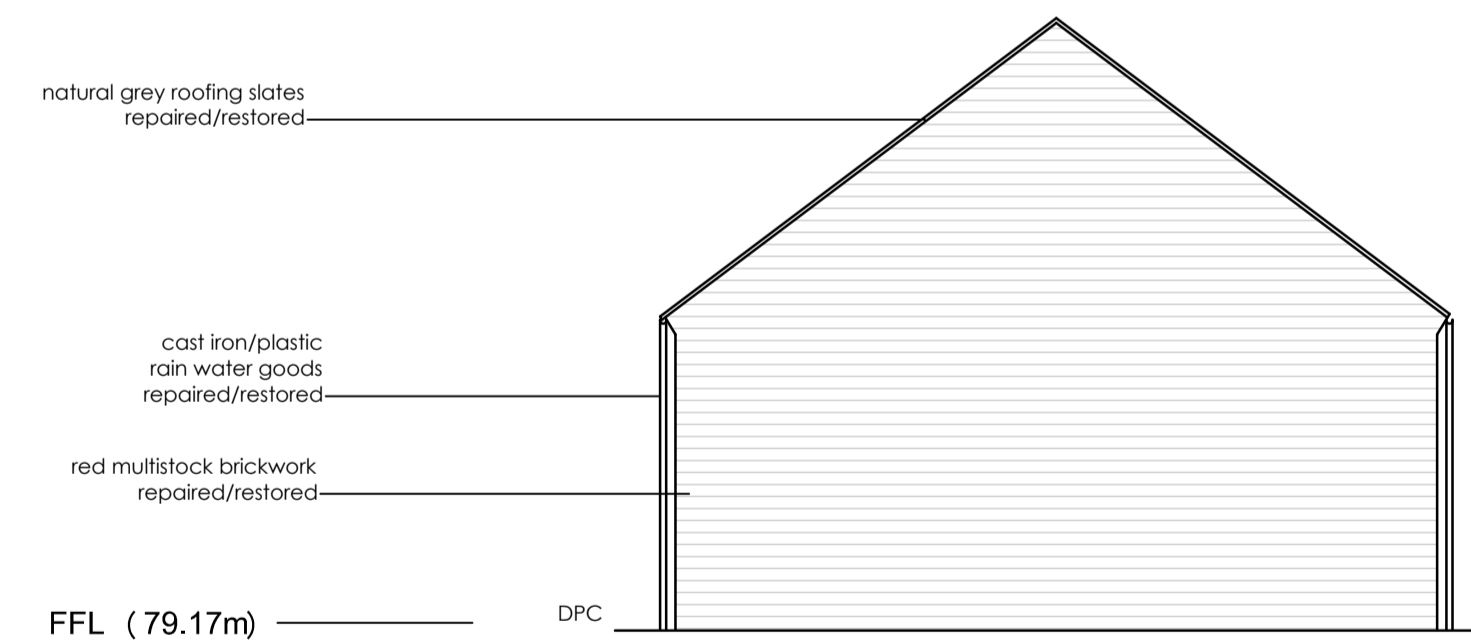

BUILDING 135
South East Elevation- Proposed

Planning

This drawing's copyright. All rights described in Chapter IV of the Copyright, Designs and Patents Act 1988 have generally been reserved. All drawings are copyright of GAFT. No part of this drawing may be reproduced, stored in a retrieval system, or transmitted in any form or by any means, electronic, mechanical, photocopying, recording, or by any information storage or retrieval system, without the prior written permission of GAFT Ltd.

Client
Bicester Heritage

Project
Bicester Heritage

Title
Building 135
Proposed elevations

Drawing No	Rev	Drawn	Date	Scale
12068 /135 PL 302 A	SC		27/04/2015	1:100 @A1

GAUNT FRANCIS
Architects
London & Cardiff
31 Southampton Row | London WC1B 5HU | T: 020 7629 3993 | W: GauntFrancis.co.uk