



rev	date	initials	revision	checked
A	08/09/2016	SC	new windows and rooflights added	AF
B	02/02/2017	SC	Drawing revisions as clouded	AF

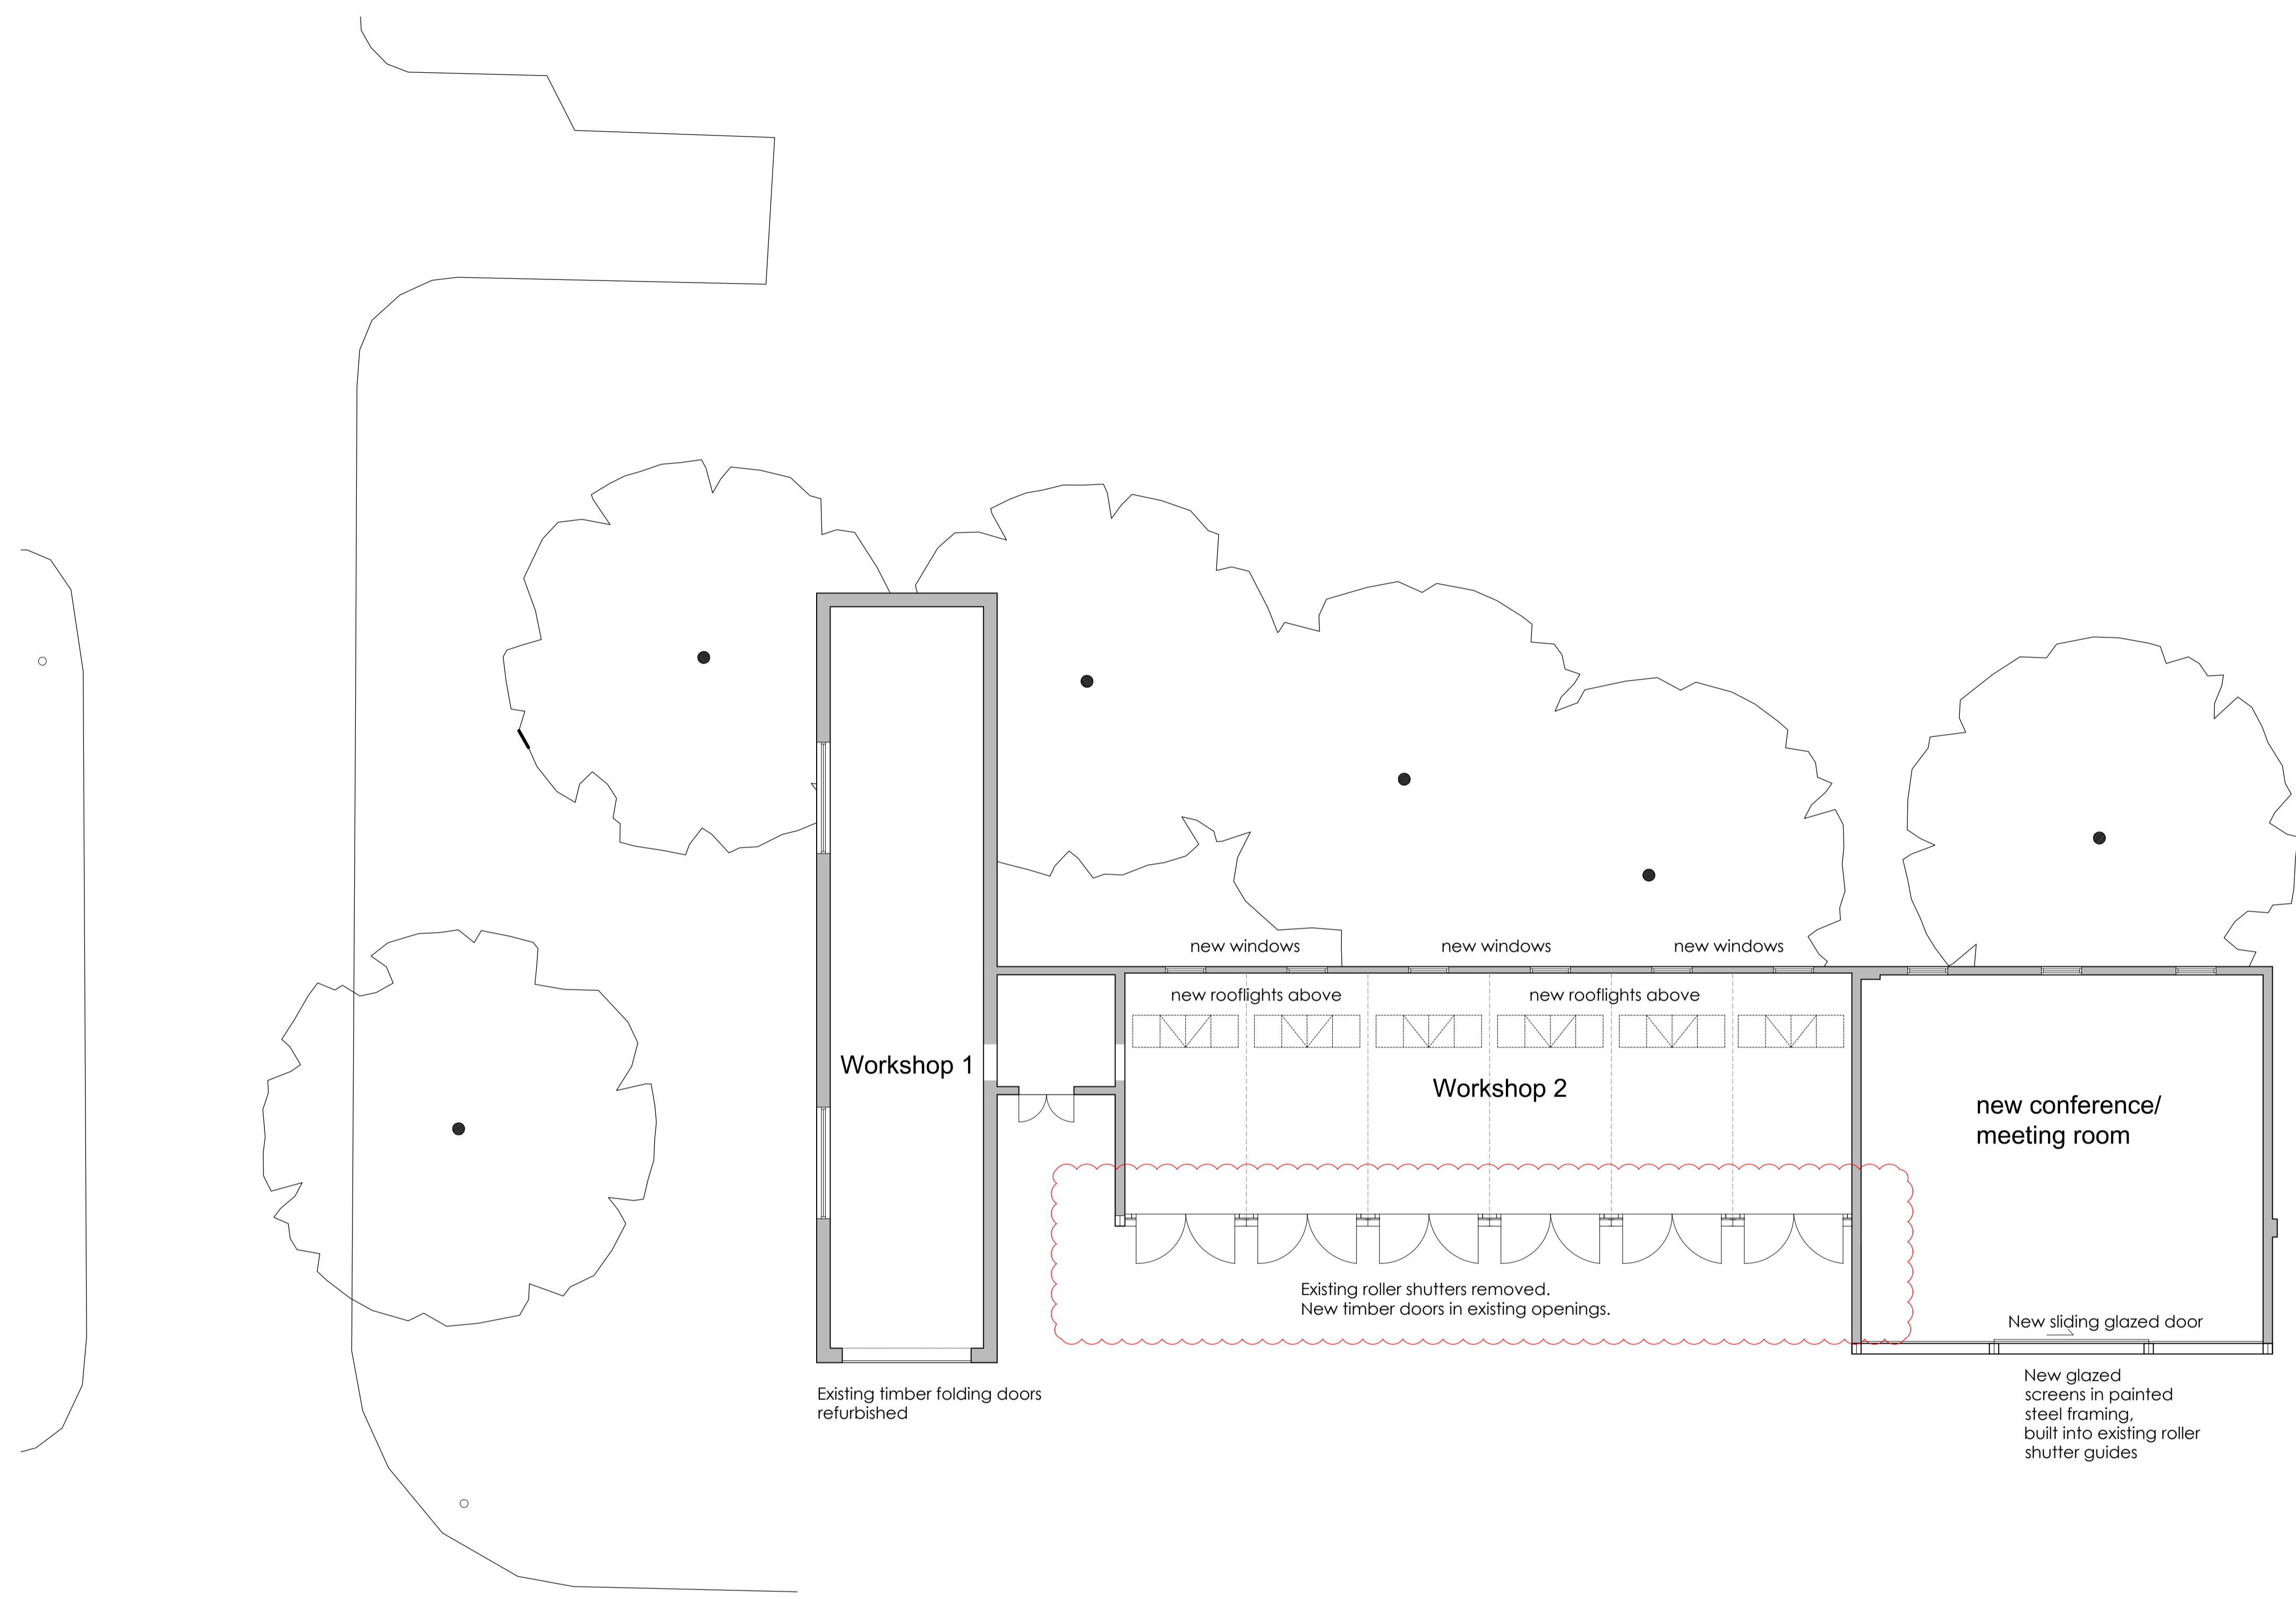

BUILDING 129
Ground Floor Plan - Proposed

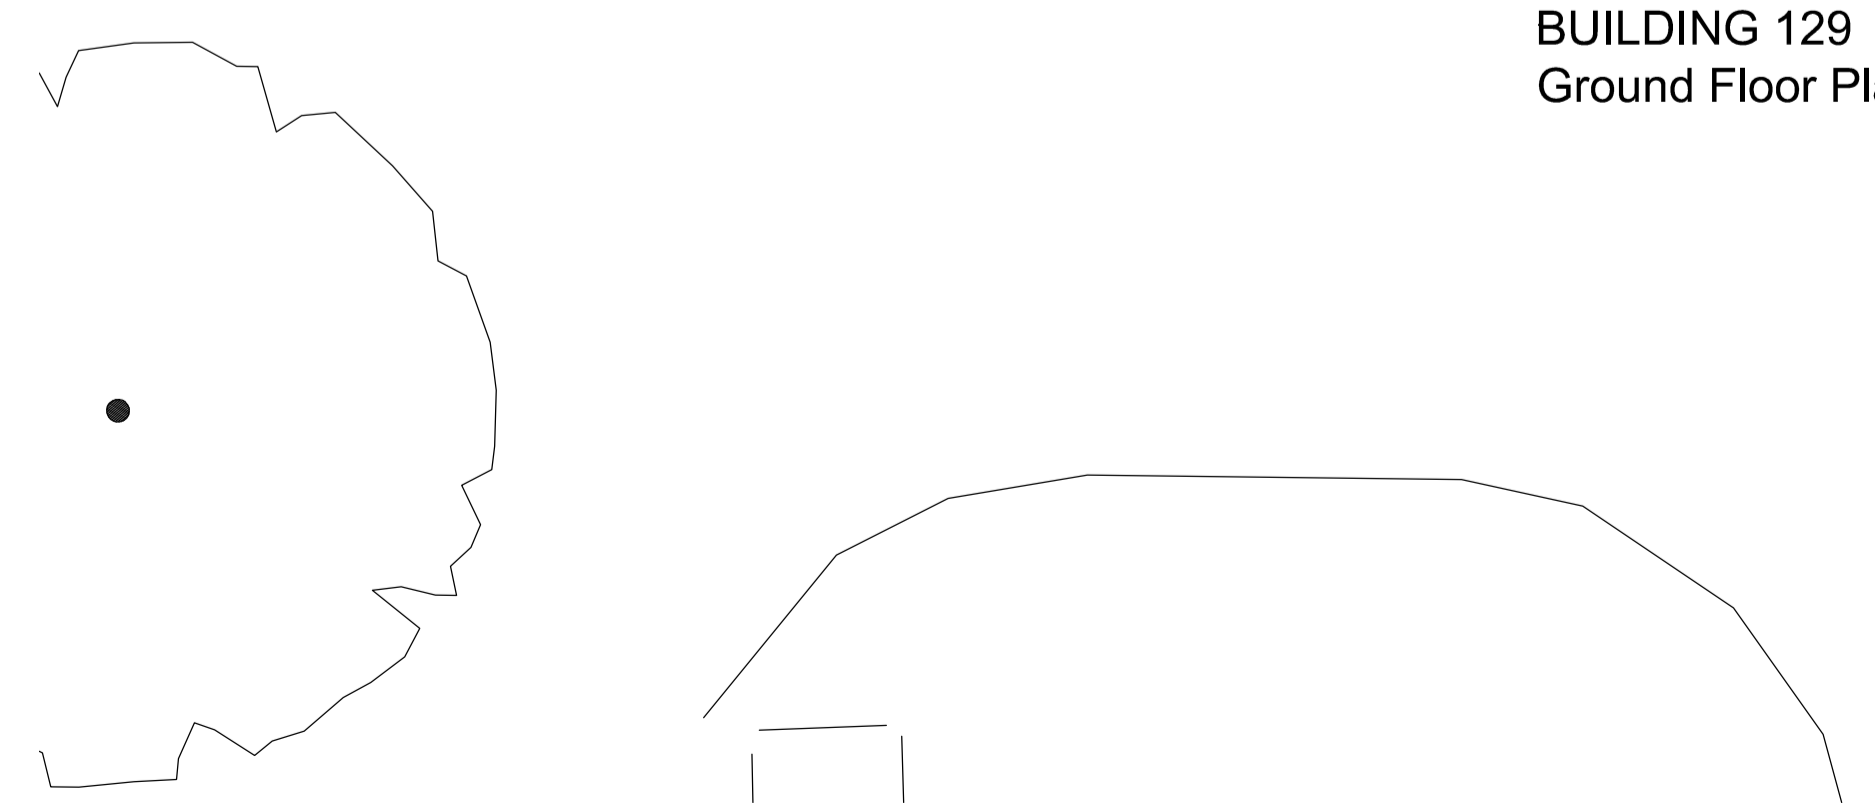

Proposed Plan

Planning

This drawing is copyright. All rights reserved in Chapter IV of the Copyright, Designs and Patents Act 1988 have generally been assigned, and shall be assigned, to the architect. The architect's liability is limited to the professional services provided by the architect to the client. No liability shall be accepted for any loss or damage, however caused, in any way, arising out of the use of this drawing, or any part thereof, by any person other than the client.

Client
Bicester Heritage

Project
Bicester Heritage

Title
Building 129
Proposed Plan

Drawing No	Rev	Drawn	Date	Scale
12068 / 129 PL 401 B	SC		21/05/2015	1:100 @ A1

GAUNT FRANCIS
Architects
London & Cardiff
31 Southampton Row | London WC1B 5HU | T: 020 7629 3993 | W: GauntFrancis.co.uk