



| rev | date     | initials | revision                                  | checked |
|-----|----------|----------|---|---------|
| A   | 19/10/16 | LL       | Updated in accordance with new ALS survey | AF      |
| B   | 03/02/17 | SC       | Rooflights added                          | AF      |

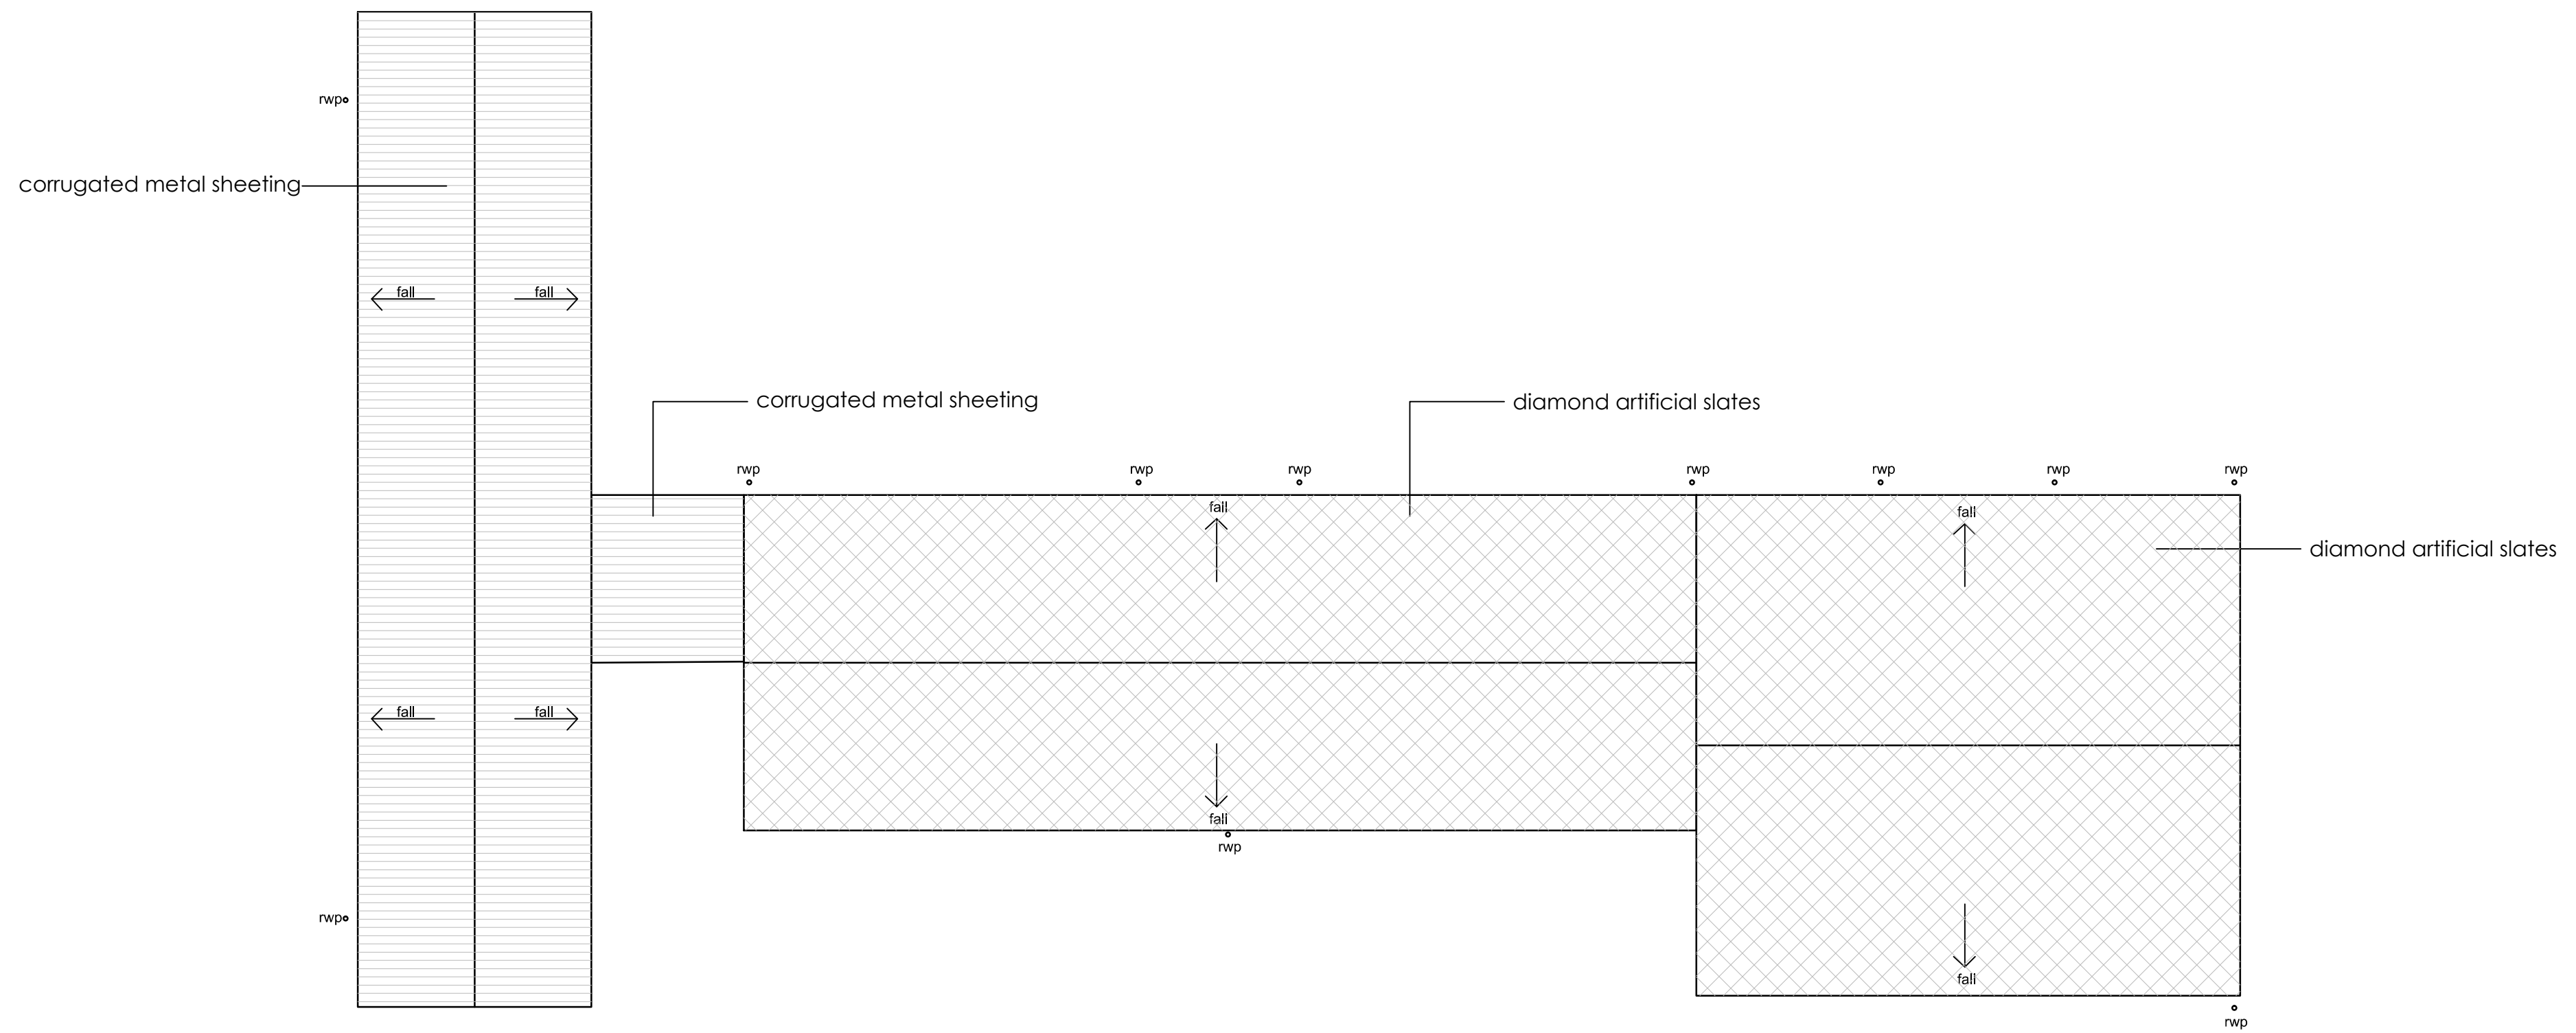

BUILDING 129  
Roof Plan - Existing

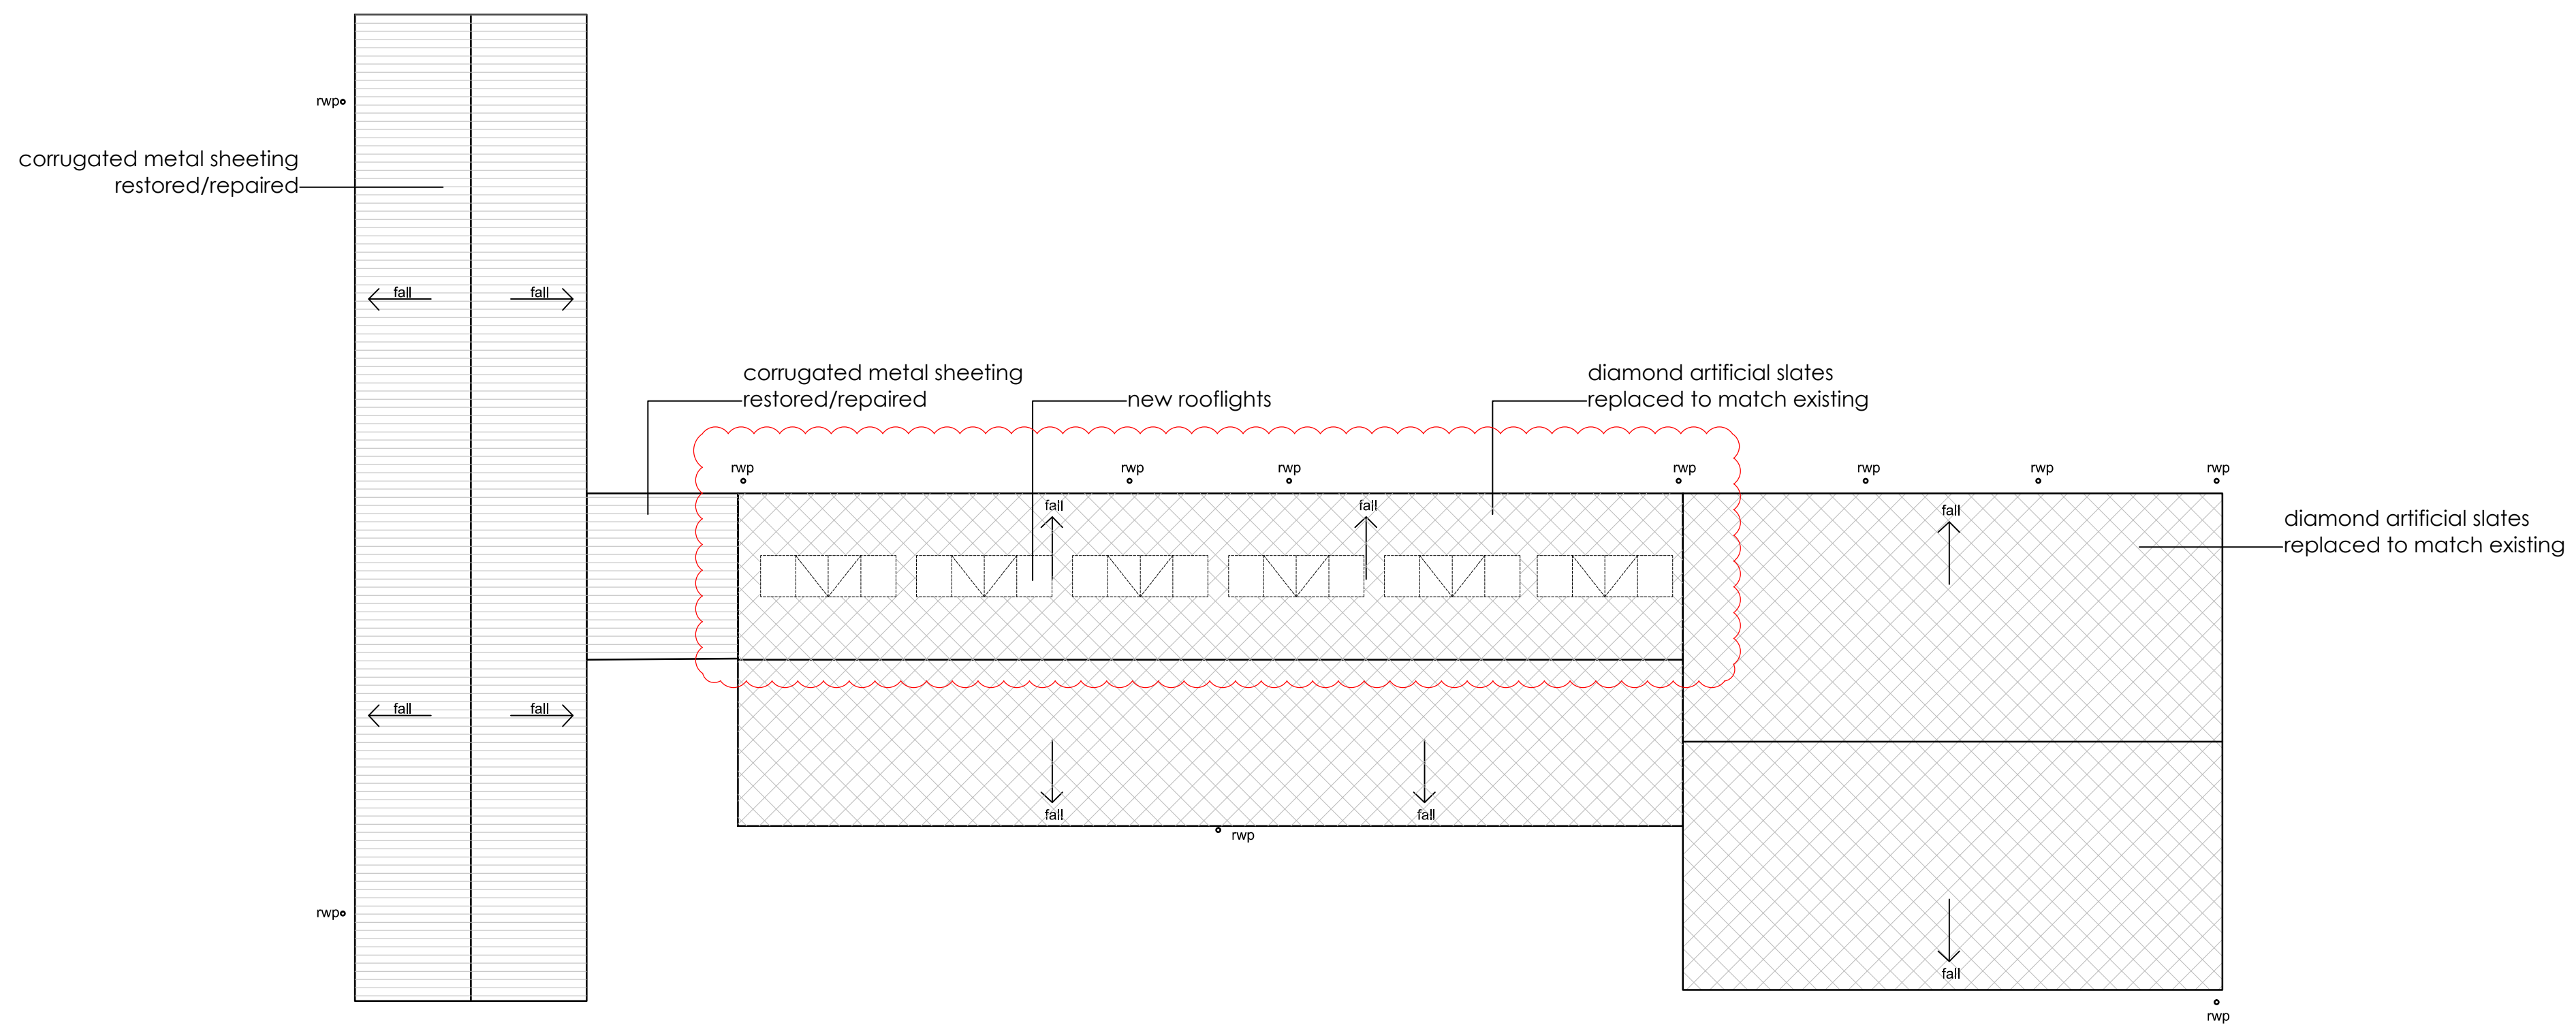

BUILDING 129  
Roof Plan - Proposed

Planning

This drawing is copyright. All rights described in Chapter IV of the Copyright, Designs and Patents Act 1988 have generally been assigned. All drawings are the property of GFA. No part of this drawing may be reproduced or transmitted in any form or by any means, electronic, mechanical, photocopying, recording, or by any information storage and retrieval system, without the prior written permission of GFA.

Client  
Bicester Heritage

Project  
Bicester Heritage

Title  
Building 129  
Existing and Proposed Roof Plan

| Drawing No           | Rev | Drawn | Date       | Scale      |
|----------------------|-----|-------|------------|------------|
| 12068 / 129 PL 402 B | SC  |       | 21/05/2015 | 1:100 @ A1 |

**GAUNT FRANCIS**  
Architects  
London & Cardiff  
31 Southampton Row | London WC1B 5HU | T: 020 7629 3993 | W: GauntFrancis.co.uk

# Existing and Proposed Roof Plan