


rev	date	initials	revision	checked
A	01/02/17	SC	fabric canopies removed	AF

Planning

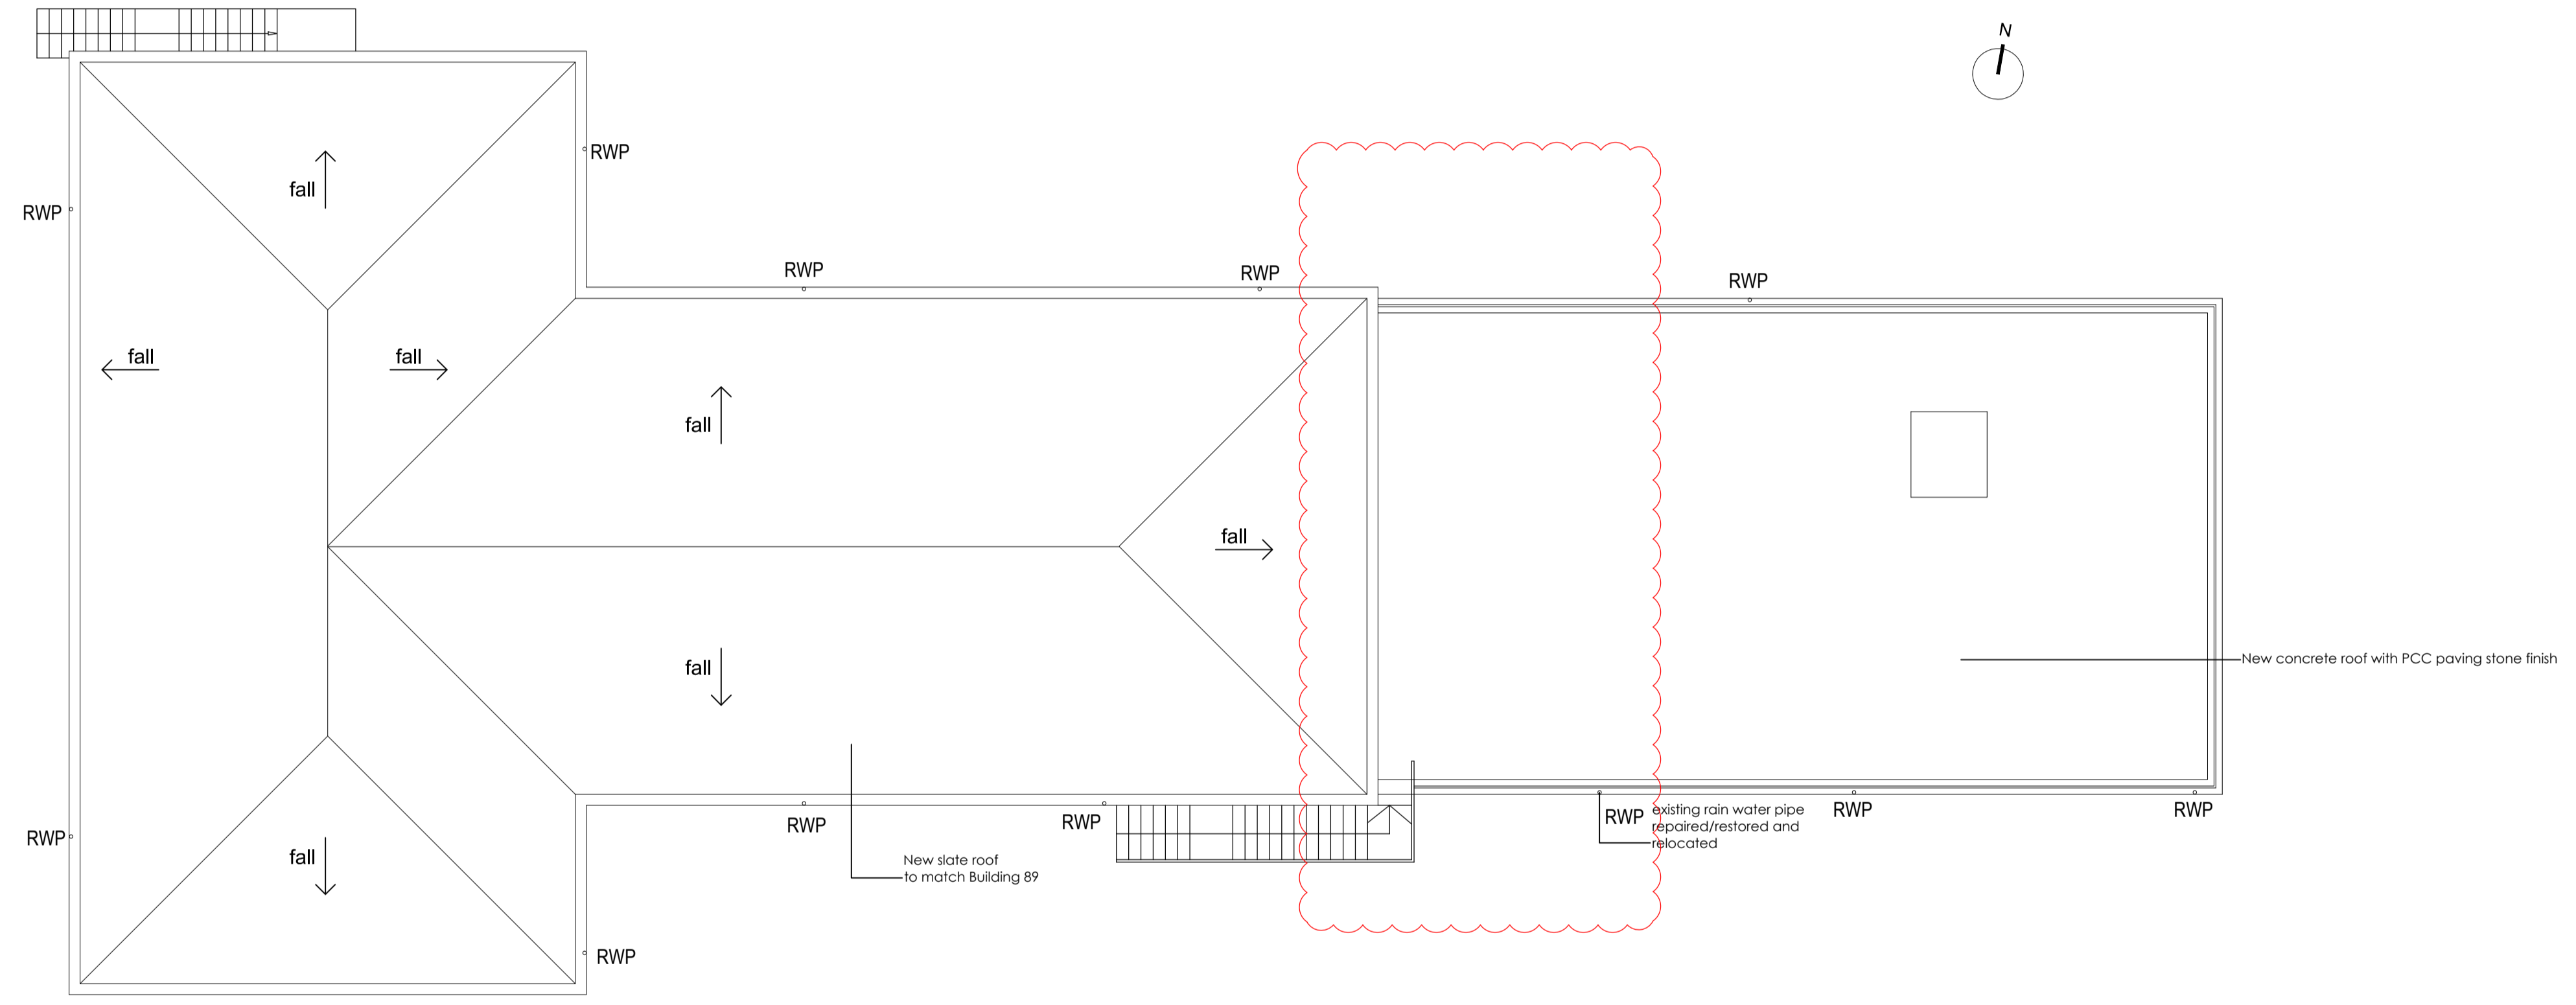

**BUILDING 123**  
Roof Plan - Proposed  
(indicative only)

This drawing is copyright. All rights reserved. It is the property of the Copyright, Design and Patents Act 1988. It is not to be used for any other purpose without the written consent of GA. This drawing is for information only.

**Client**  
Bicester Heritage

**Project**  
Bicester Airfield

**Title**  
Proposed Roof Plan

Drawing No	Rev	Drawn	Date	Scale
12068 / 123	A	MH	16/08/2016	1:100 @A1

**GAUNT FRANCIS**  
Architects  
Cardiff & London  
Capital Tower | Greyfriars Road | Cardiff CF10 3AG | T: 029 2023 3993 | W: Gaunfrancis.co.uk

# Proposed Roof Plan

\12068\_Bicester Airfield\01\_PROJECT WORK\DRAWINGS\G - TITLE DWG\SITE WIDE PLANNING\Planning BLDG 123