



BUILDING 101  
PROPOSED West Elevation

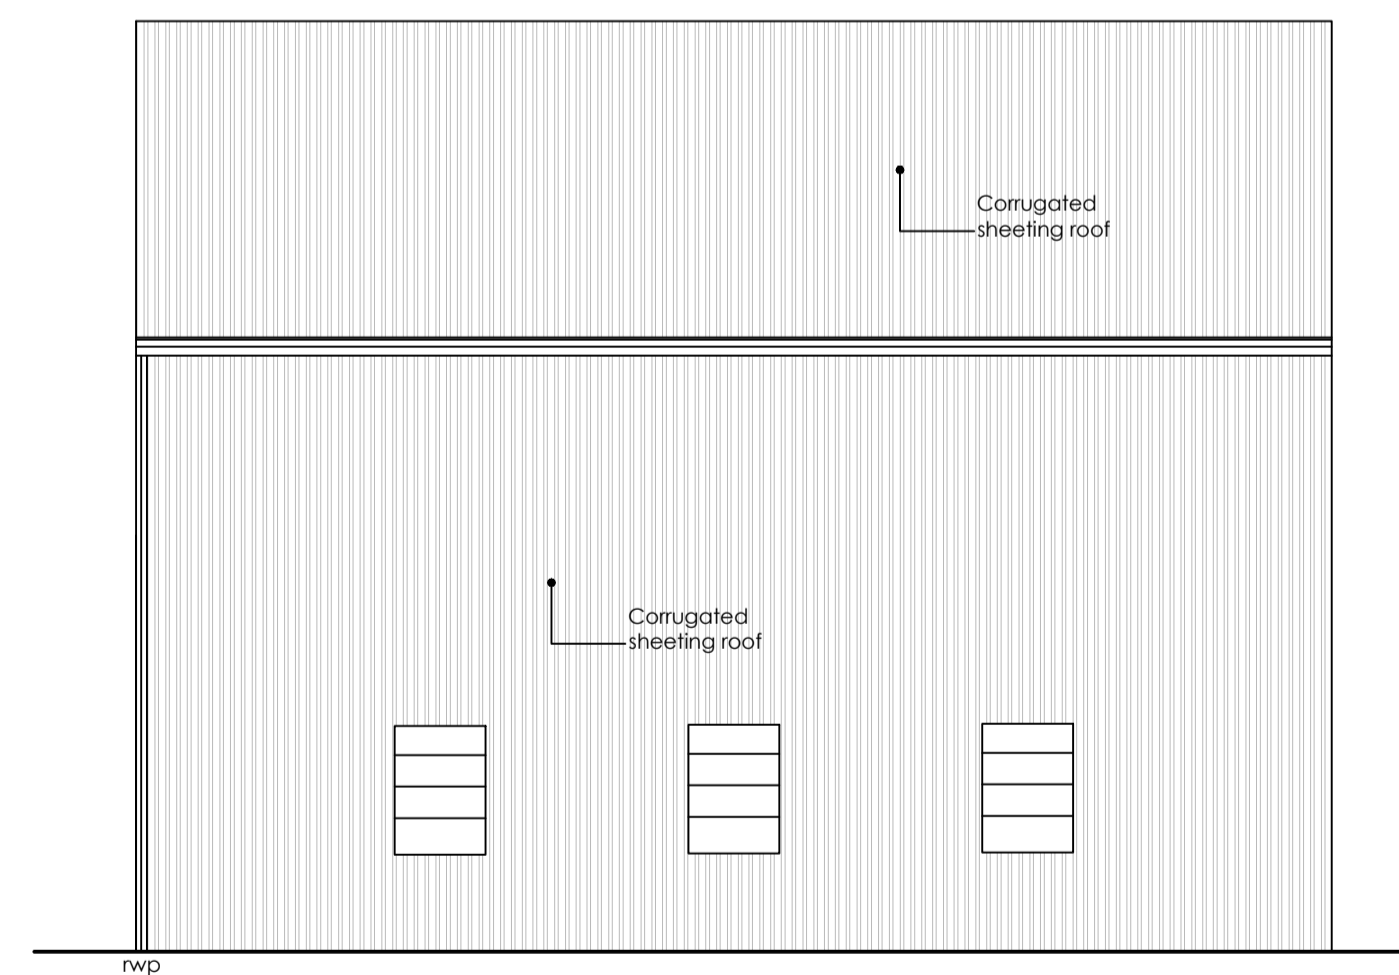

BUILDING 101  
PROPOSED East Elevation



BUILDING 101  
PROPOSED South Elevation

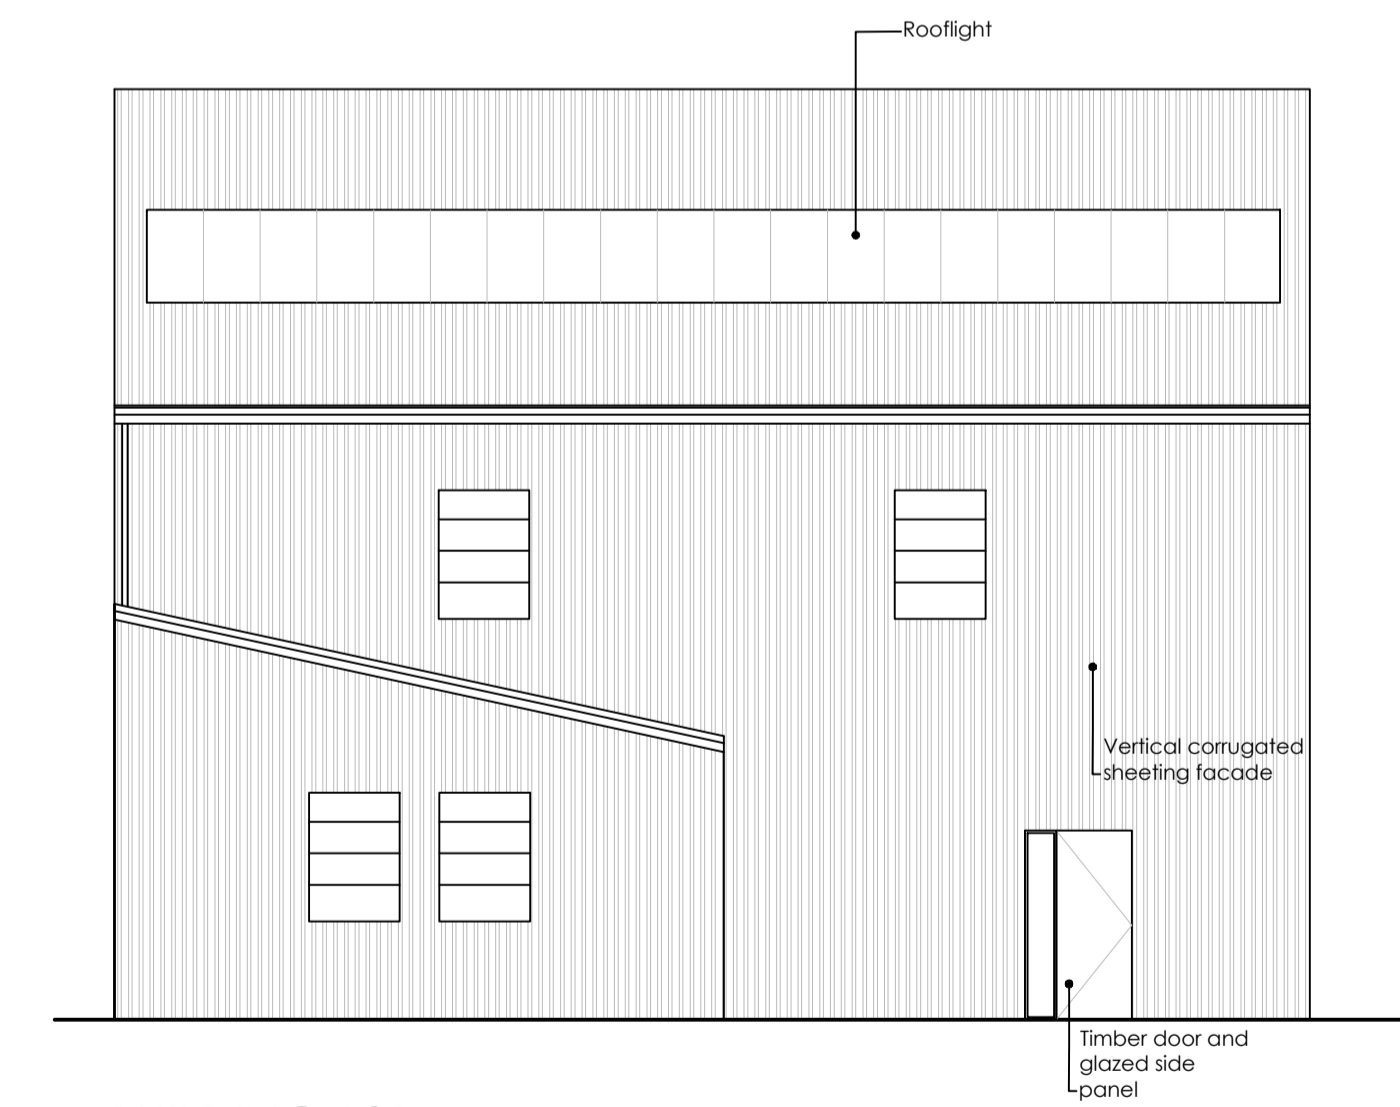

BUILDING 101  
PROPOSED North Elevation

Preliminary

This drawing's copyright. All rights described in Chapter IV of the Copyright, Designs and Patents Act 1988 have generally been reserved. All drawings are prepared and used for the purposes of the project. Any discrepancy between this drawing and other information is the responsibility of the client.

Client  
Bicester Heritage

Project  
Bicester Airfield  
Building 101

Title  
Proposed Elevations

Drawing No	Rev	Drawn	Date	Scale
12068 /101	*	MH	16/08/2016	1:100 @A1

**GAUNT FRANCIS Architects**  
Cardiff & London  
Capital Tower | Greyfriars Road | Cardiff CF10 3AG | T: 029 2023 3993 | W: Gauntfrancis.co.uk

# Proposed Elevations

E:\12068\_Bicester Airfield\A PROJECT WORK\DRAWINGS - TITLED DWGS\PHASE 4