



EXISTING

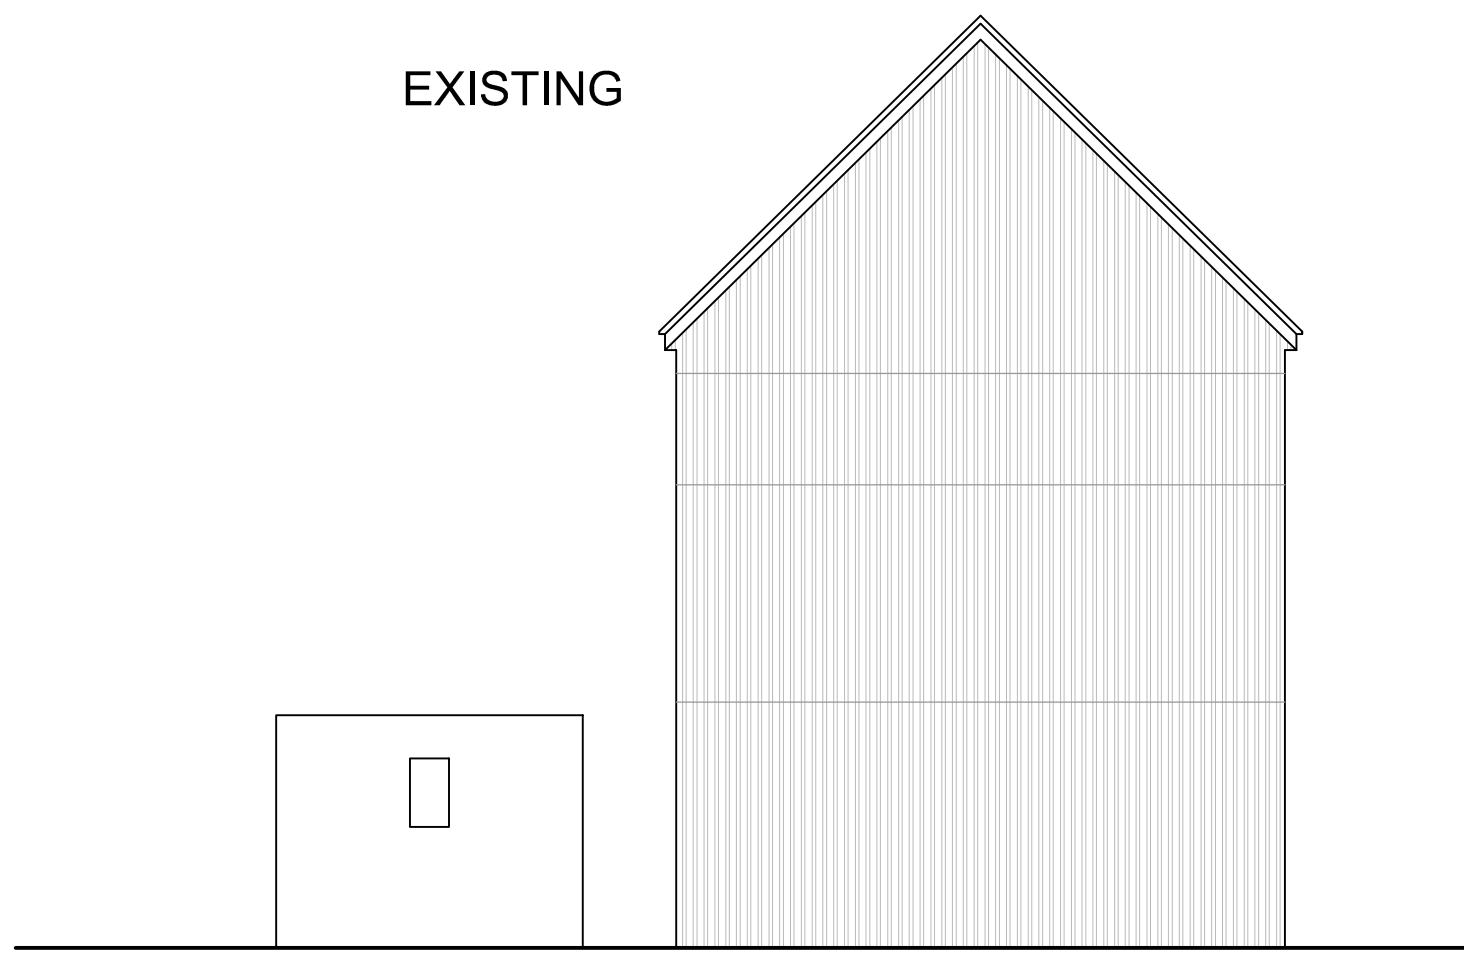


BUILDING 101  
EXISTING West Elevation

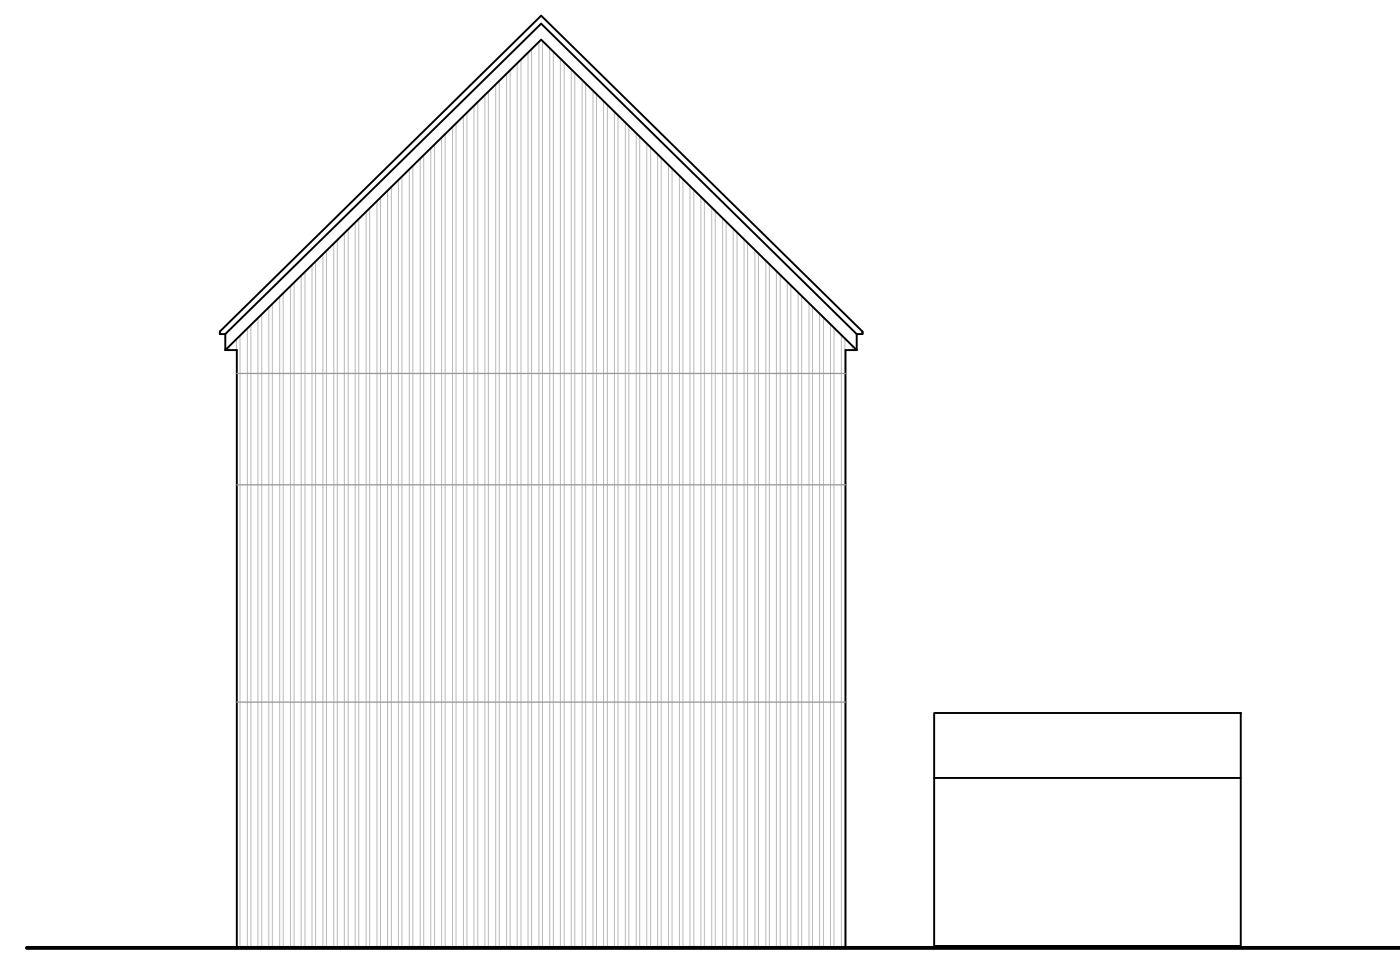


BUILDING 101  
EXISTING East Elevation

Preliminary

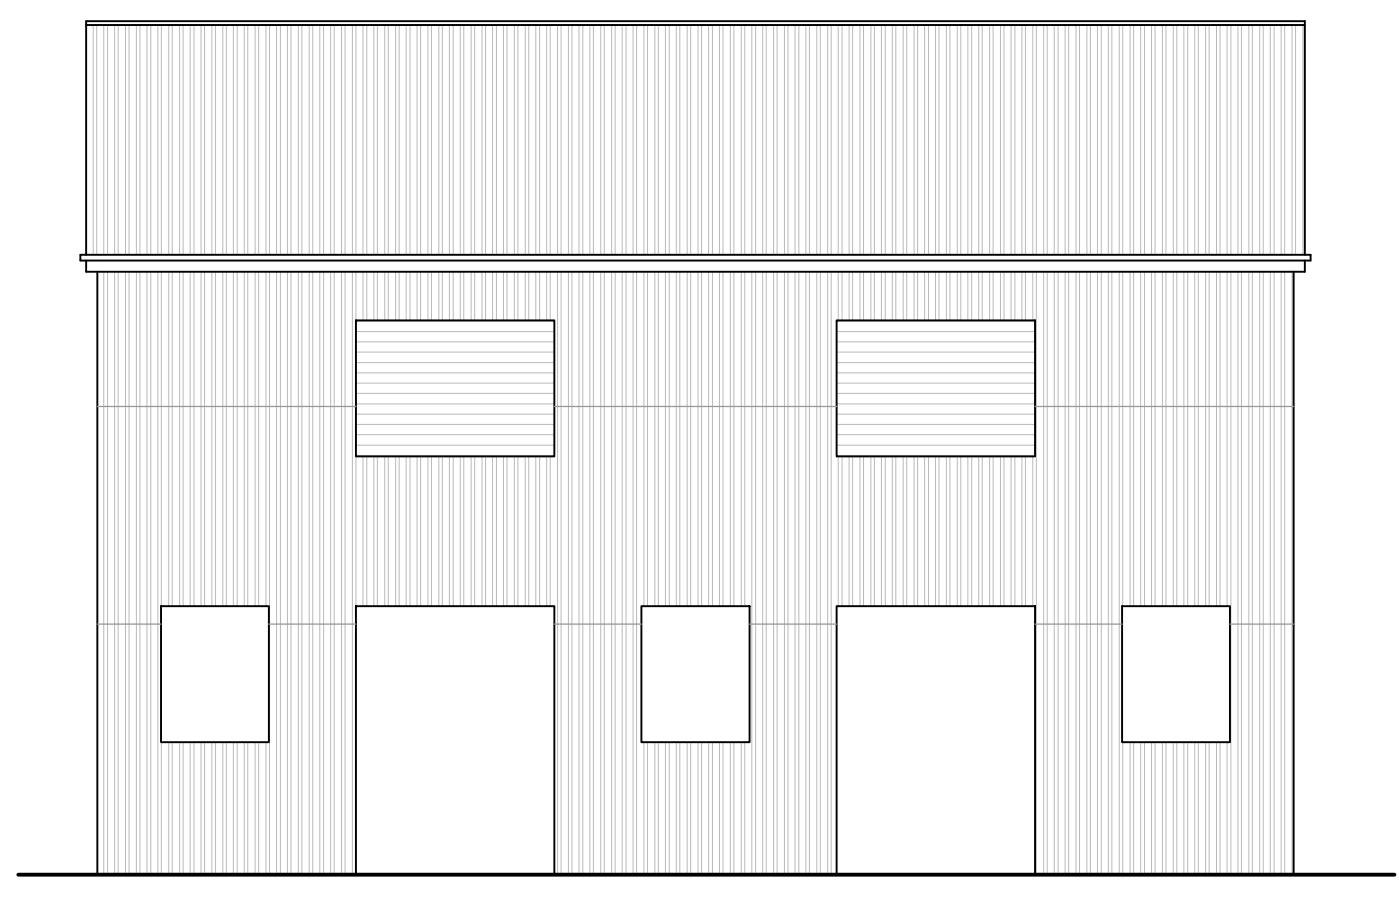

BUILDING 101  
EXISTING South Elevation

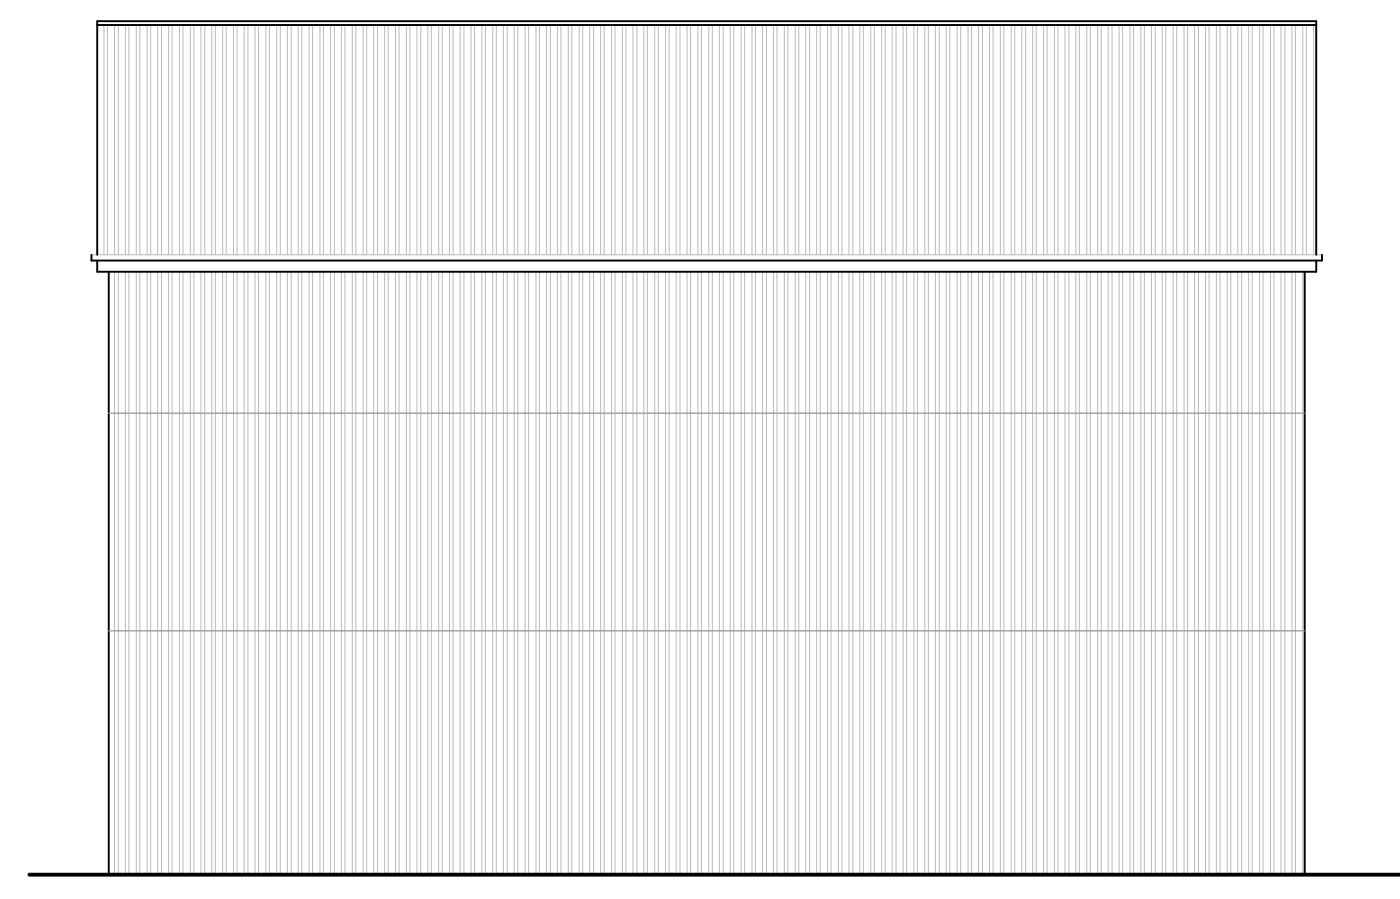

BUILDING 101  
EXISTING North Elevation

This drawing's copyright. All rights described in Chapter IV of the Copyright, Designs and Patents Act 1988 have generally been reserved. All drawings are prepared and drawn by architects. Any discrepancy between this drawing and other information is for reference only.

Client  
Bicester Heritage

Project  
Bicester Airfield  
Building 101

Title  
Existing Elevations

Drawing No	Rev	Drawn	Date	Scale
12068 /101	*	MH	16/08/2016	1:100 @A1

**GAUNT FRANCIS Architects**  
Cardiff & London  
Capital Tower | Greyfriars Road | Cardiff CF10 3AG | T: 029 2023 3993 | W: Gauntfrancis.co.uk

# Existing Elevations

1:\2068\_Bicester Airfield\A1 PROJECT WORK\DRAWINGS - TITLED DWGS\PHASE 4