


rev	date	initials	revision	checked
A	08/09/2014	SC	GLAZED SCREENS ADDED	AF
B	02/02/2017	SC	GLAZED SCREENS ADDED	AF


EXISTING

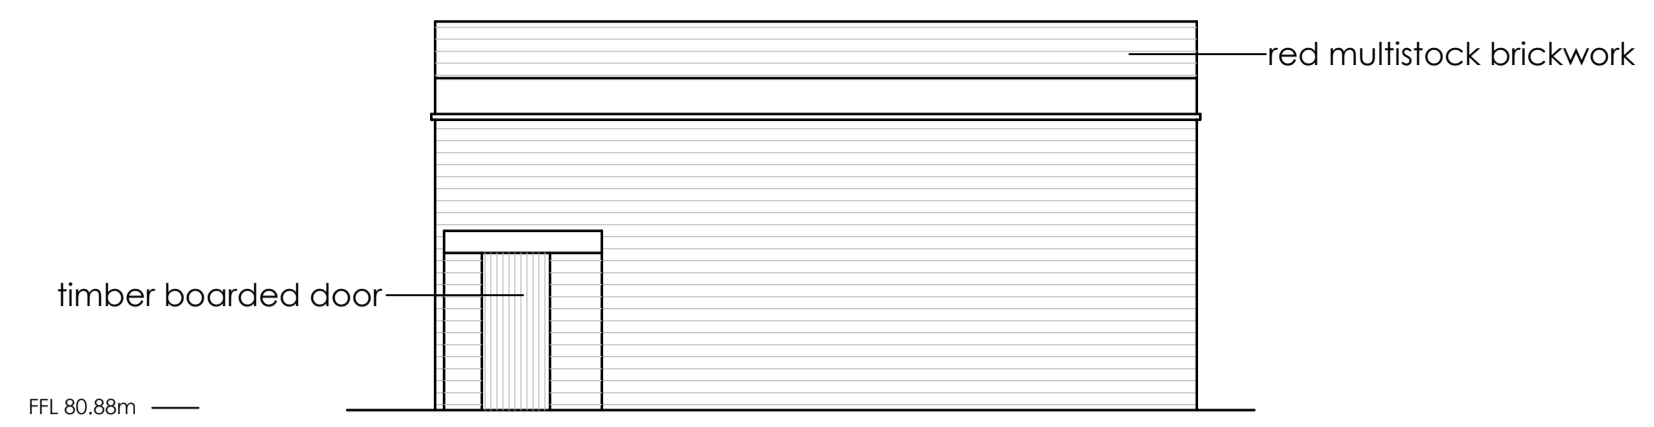


BUILDING 112
West Elevation - Existing



BUILDING 112
South Elevation - Existing

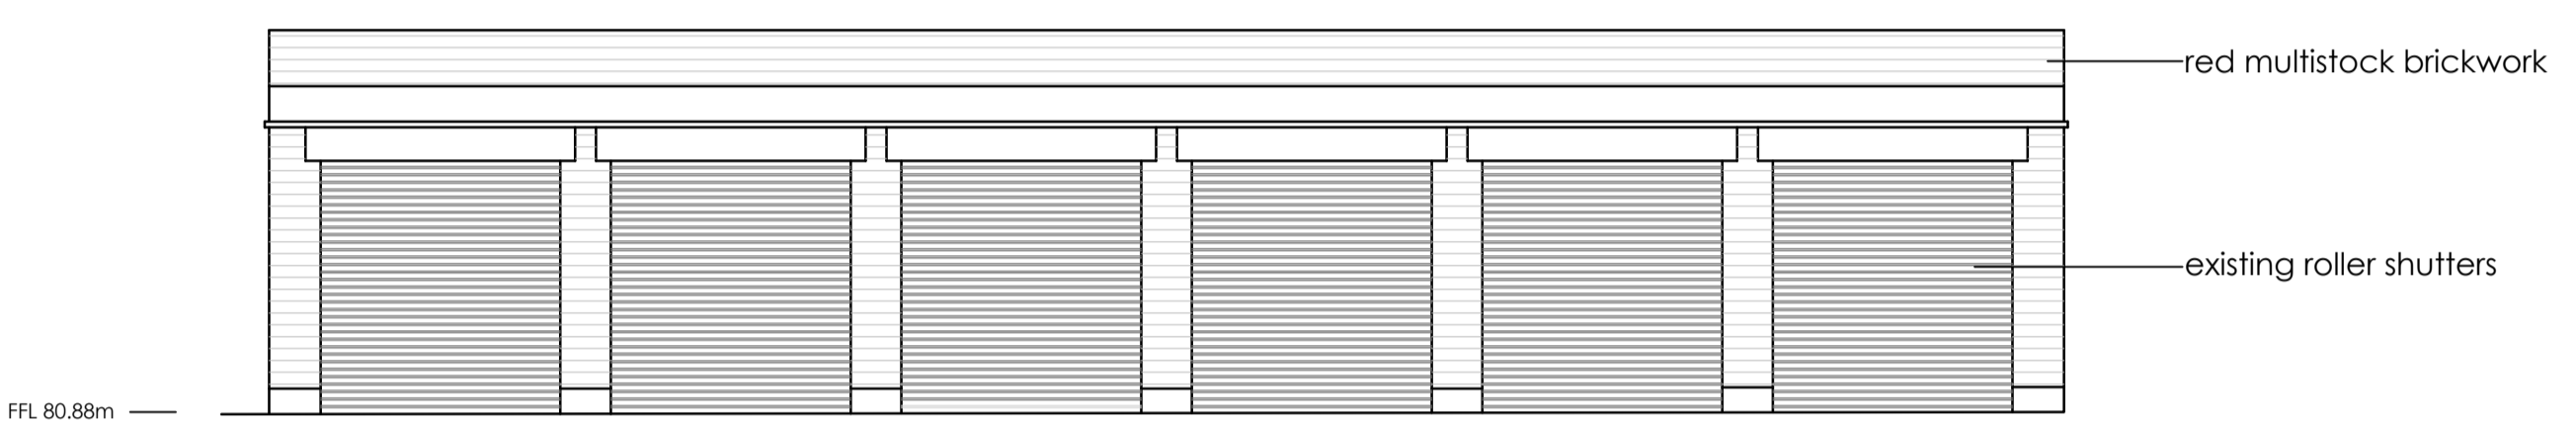

BUILDING 112
East Elevation - Existing

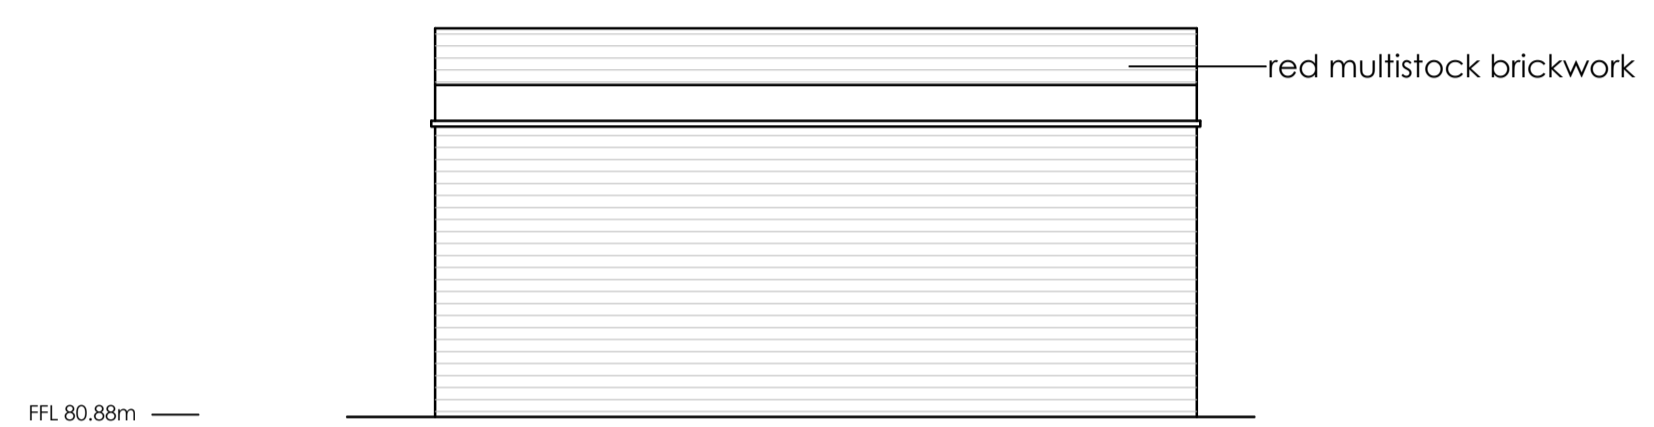


BUILDING 112
North Elevation - Existing


PROPOSED




BUILDING 112
West Elevation - Proposed

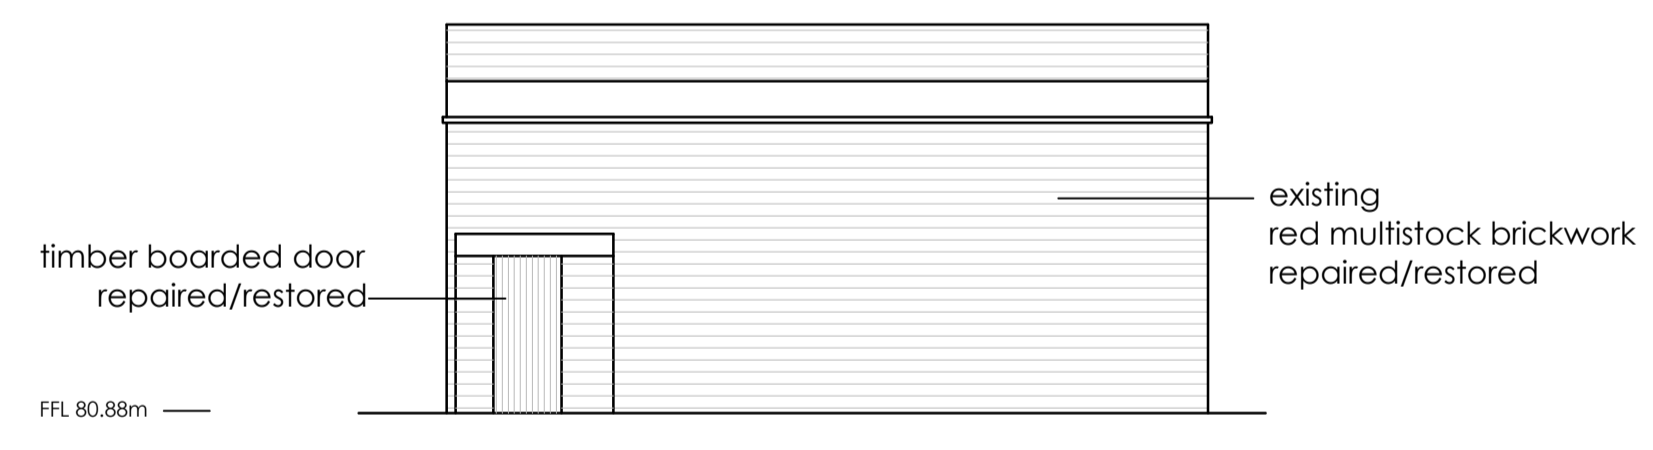

BUILDING 112
South Elevation - Proposed

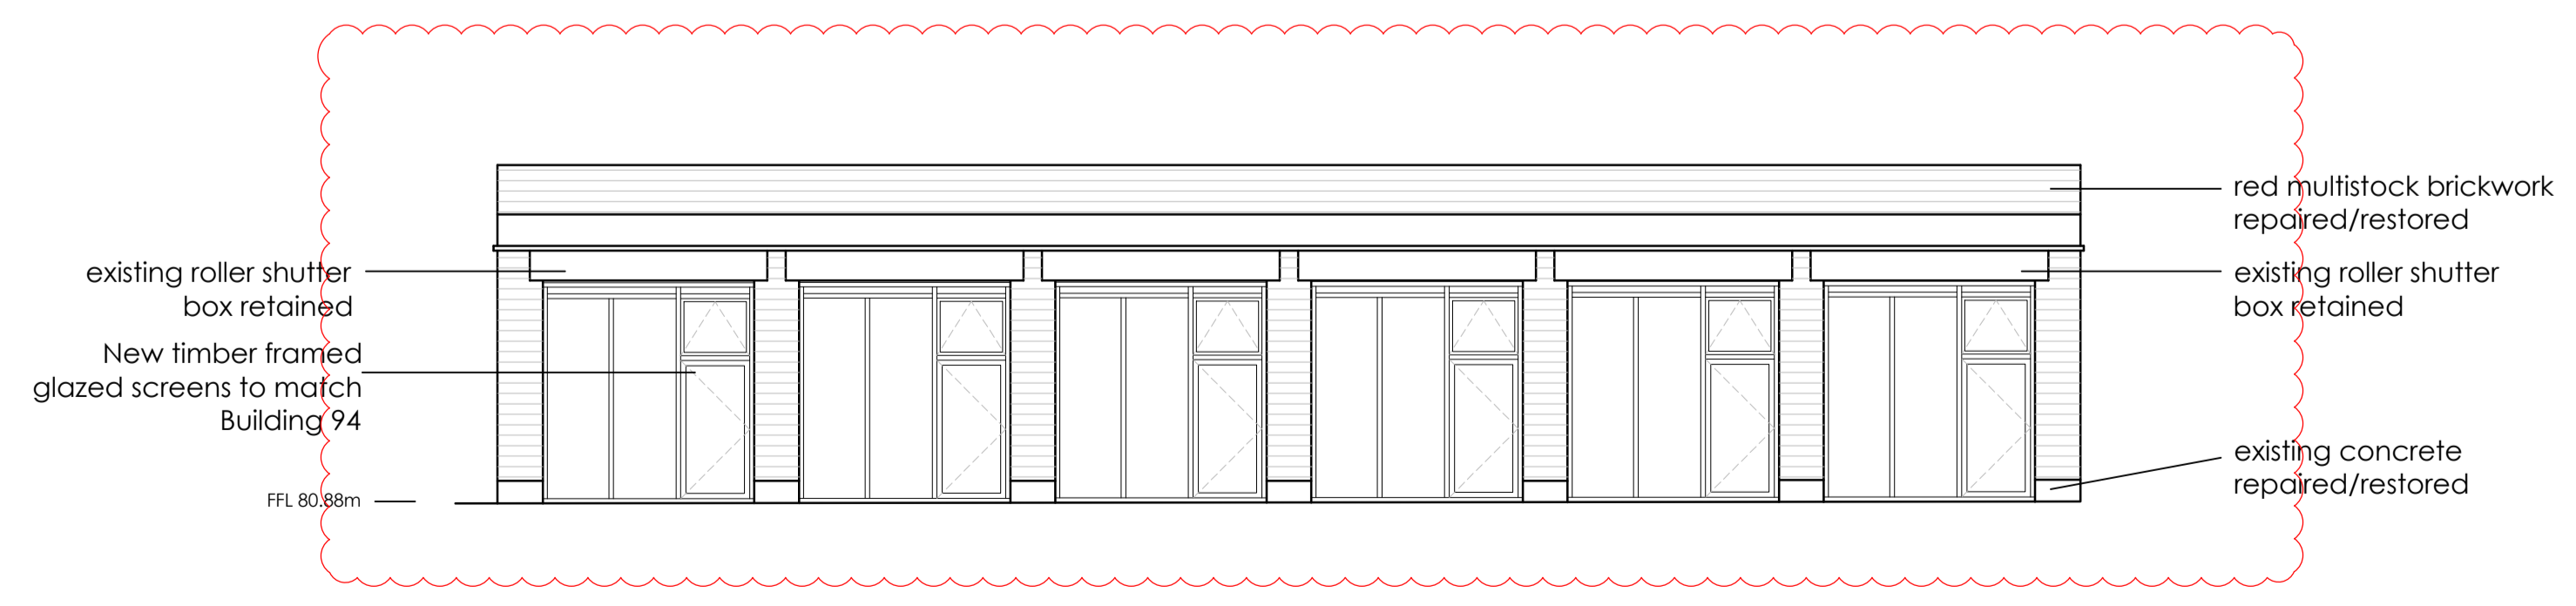

BUILDING 112
East Elevation - Proposed

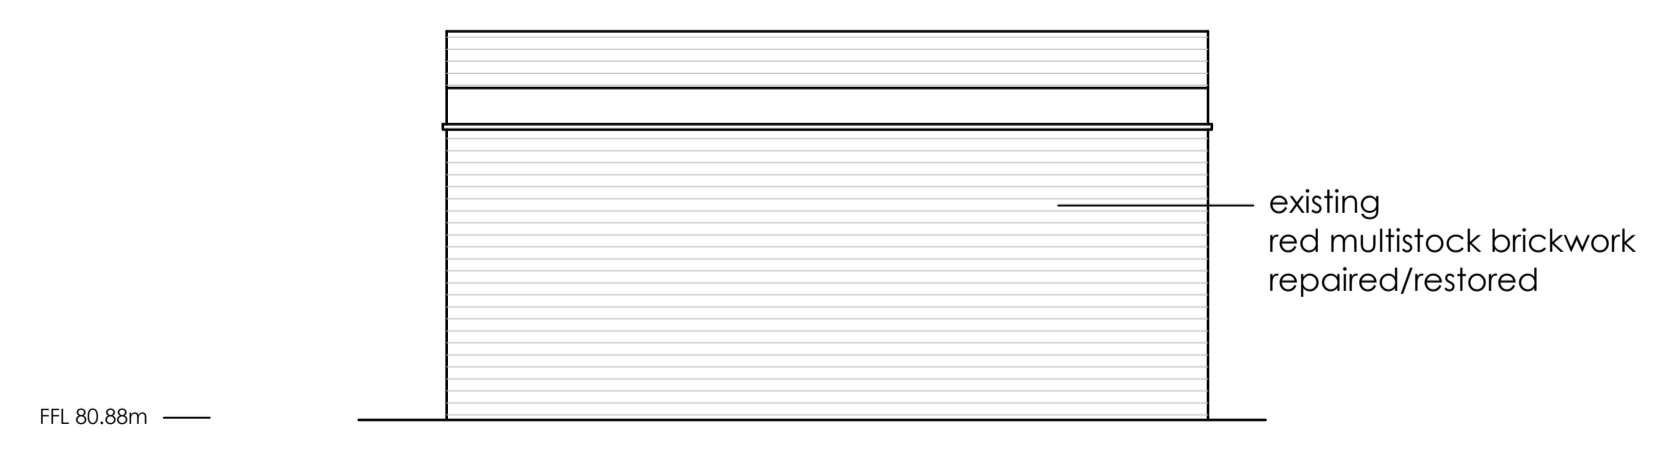

BUILDING 112
North Elevation - Proposed

This drawing is copyright. All rights reserved in Chapter IV of the Copyright, Designs and Patents Act 1988 have generally been assigned. All drawings are copyright of GFA. The text herein, and drawings herein, are the property of GFA and shall remain the property of GFA.

Client	Bicester Heritage
Project	Bicester Heritage
Title	Building 112 Existing and Proposed Elevations Planning
Drawing No	12068 / 112 PL 301 B
Rev	SC
Drawn	28/04/2015
Date	1/100 @ A1
Scale	