



rev	date	initials	revision	checked
A	01/02/17	SC	New hardwood entrance door Fabric canopies removed Balustrading raised	AF

PROPOSED

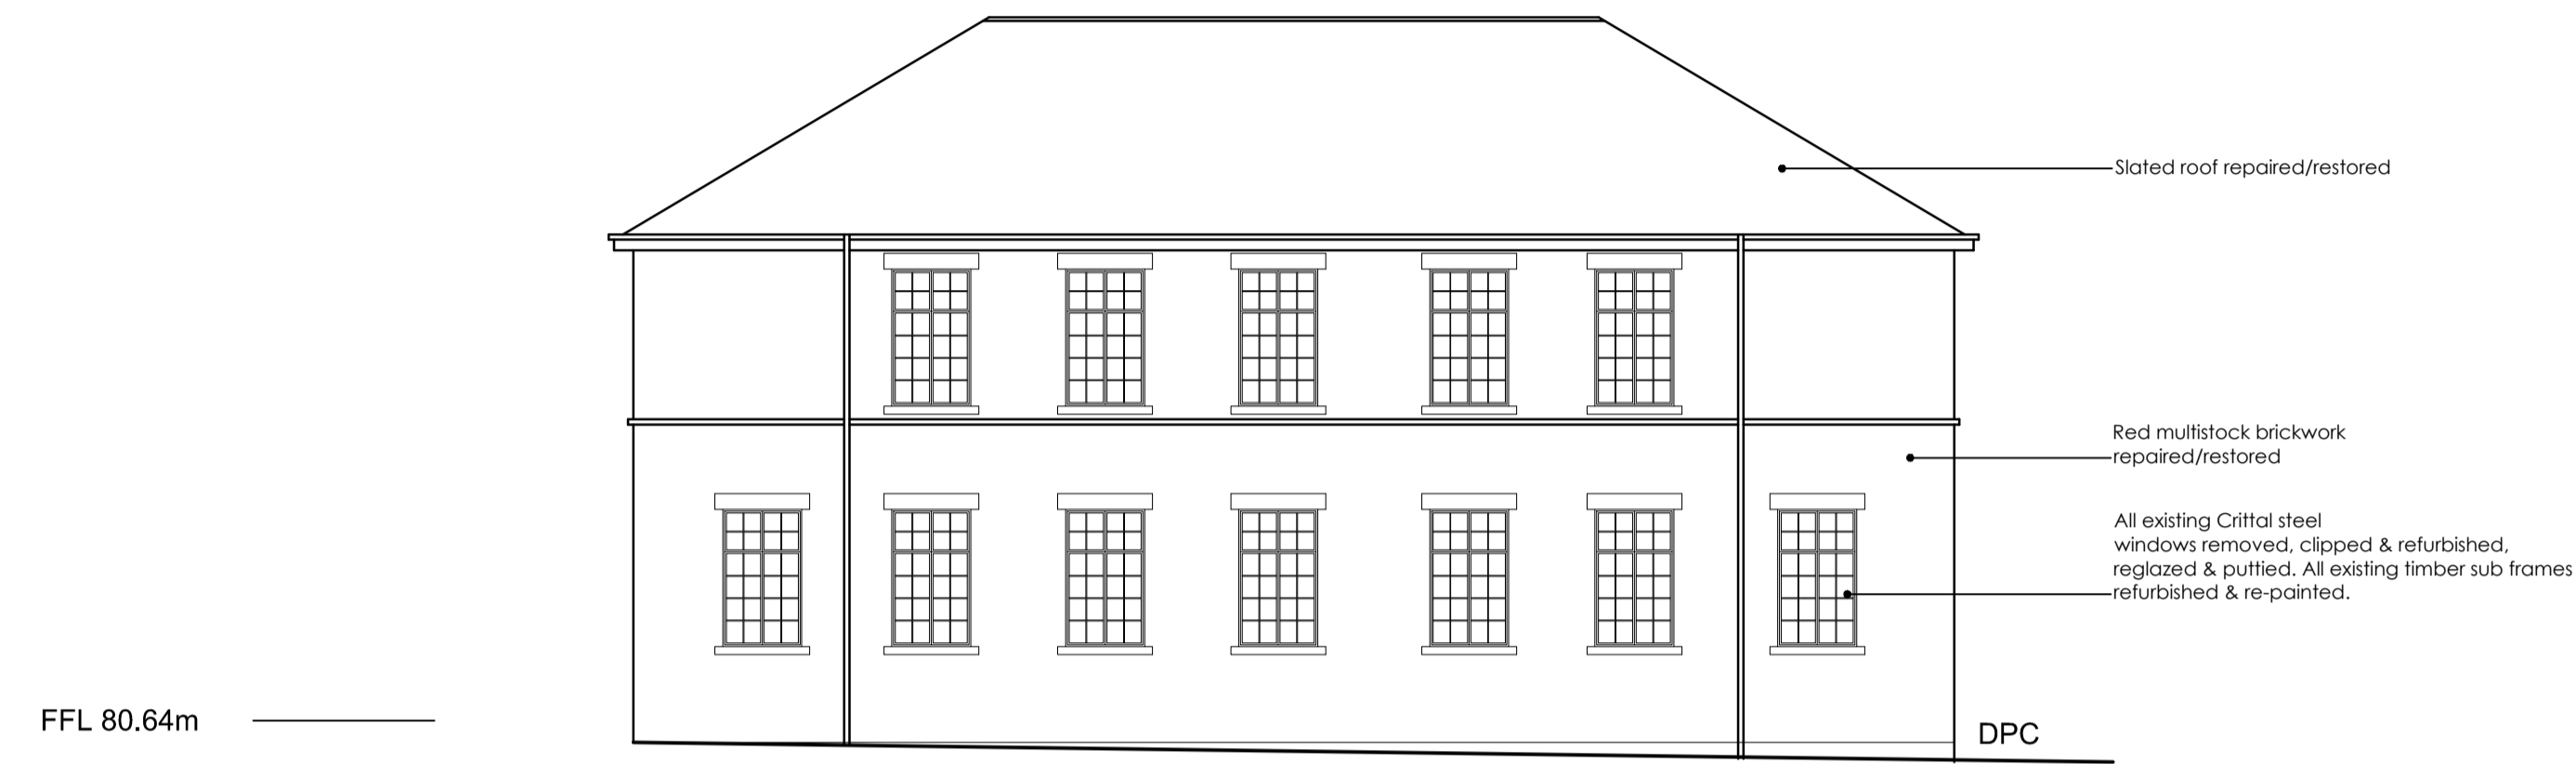

BUILDING 123
WEST ELEVATION - PROPOSED
Note: Elevation of windows indicative only

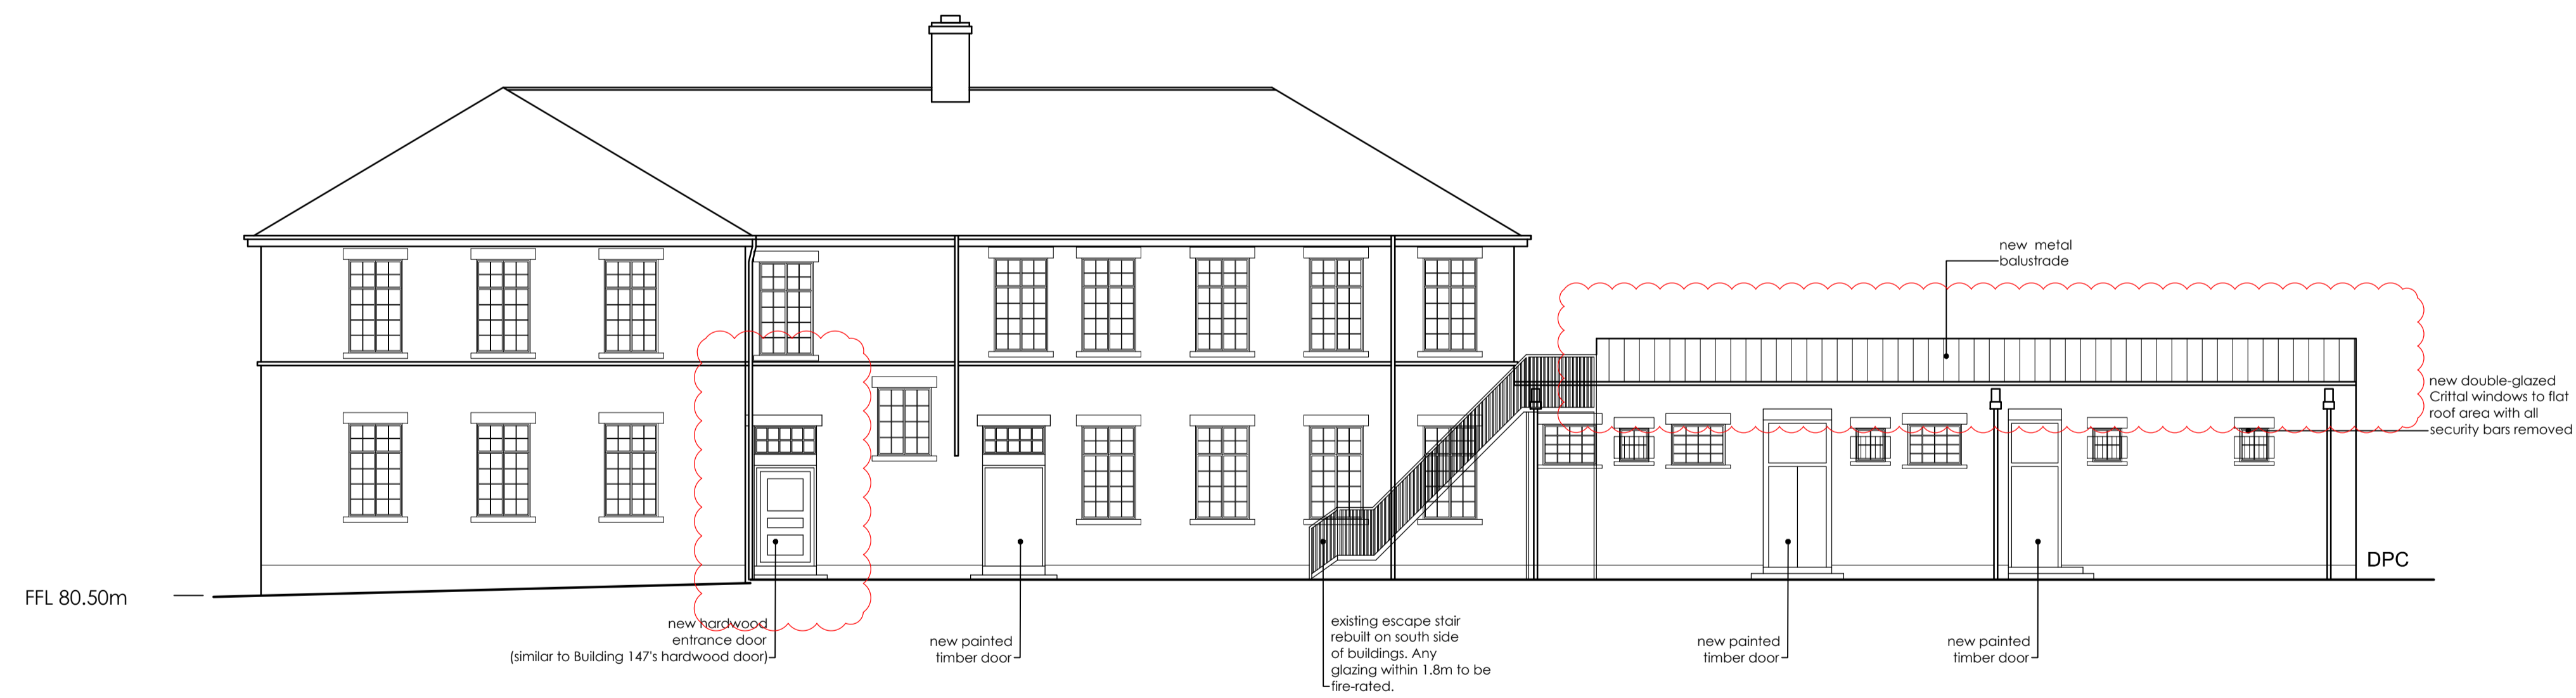

BUILDING 123
SOUTH ELEVATION - PROPOSED
Note: Elevation of windows indicative only



Existing hardwood door on Building 147

Planning

This drawing is copyright. All rights reserved. It is the property of the Copyright, Design and Patents Act 1988. It is not to be used for any other purpose without the written consent of the copyright owner. Any discrepancy between this drawing and other information to be reported to GFA, this drawing shall prevail.

Client
Bicester Heritage

Project
Bicester Airfield

Title
Proposed Elevations 1

Drawing No	Rev	Drawn	Date	Scale
12068 /123	A	MH	16/08/2016	1:100 @A1

GAUNT FRANCIS
Architects

Cardiff & London
Capital Tower | Greyfriars Road | Cardiff CF10 3AG | T: 029 2023 3993 | W: Gaunfrancis.co.uk

C:\12068_Bicester Airfield\01_Architectural\PROJECT WORK\DRAWINGS\G - TITLE/DWG/SITE WIDE PLANNING/Planning BLDG 123