


rev	date	initials	revision	checked
A	08/09/2014	SC	GLAZED SCREENS ADDED	AF
B	02/02/2017	SC	GLAZED SCREENS ADDED EXISTING CONCRETE DETAIL AND CHAINS ADDED TO ELEVATIONS	AF

EXISTING

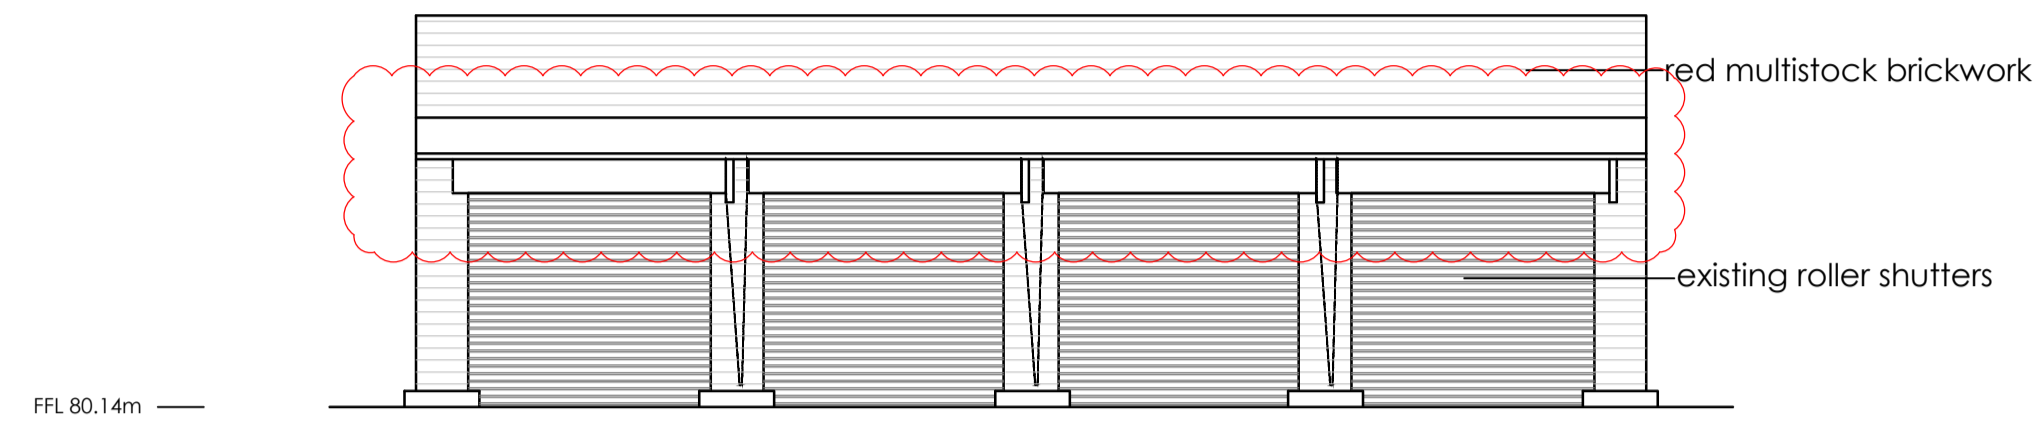

BUILDING 116  
South West Elevation/North East Elevation - Existing



BUILDING 116  
South east Elevation/North west elevation - Existing


PROPOSED



BUILDING 116  
South West Elevation-Proposed



BUILDING 116  
South east Elevation/North west elevation - Proposed

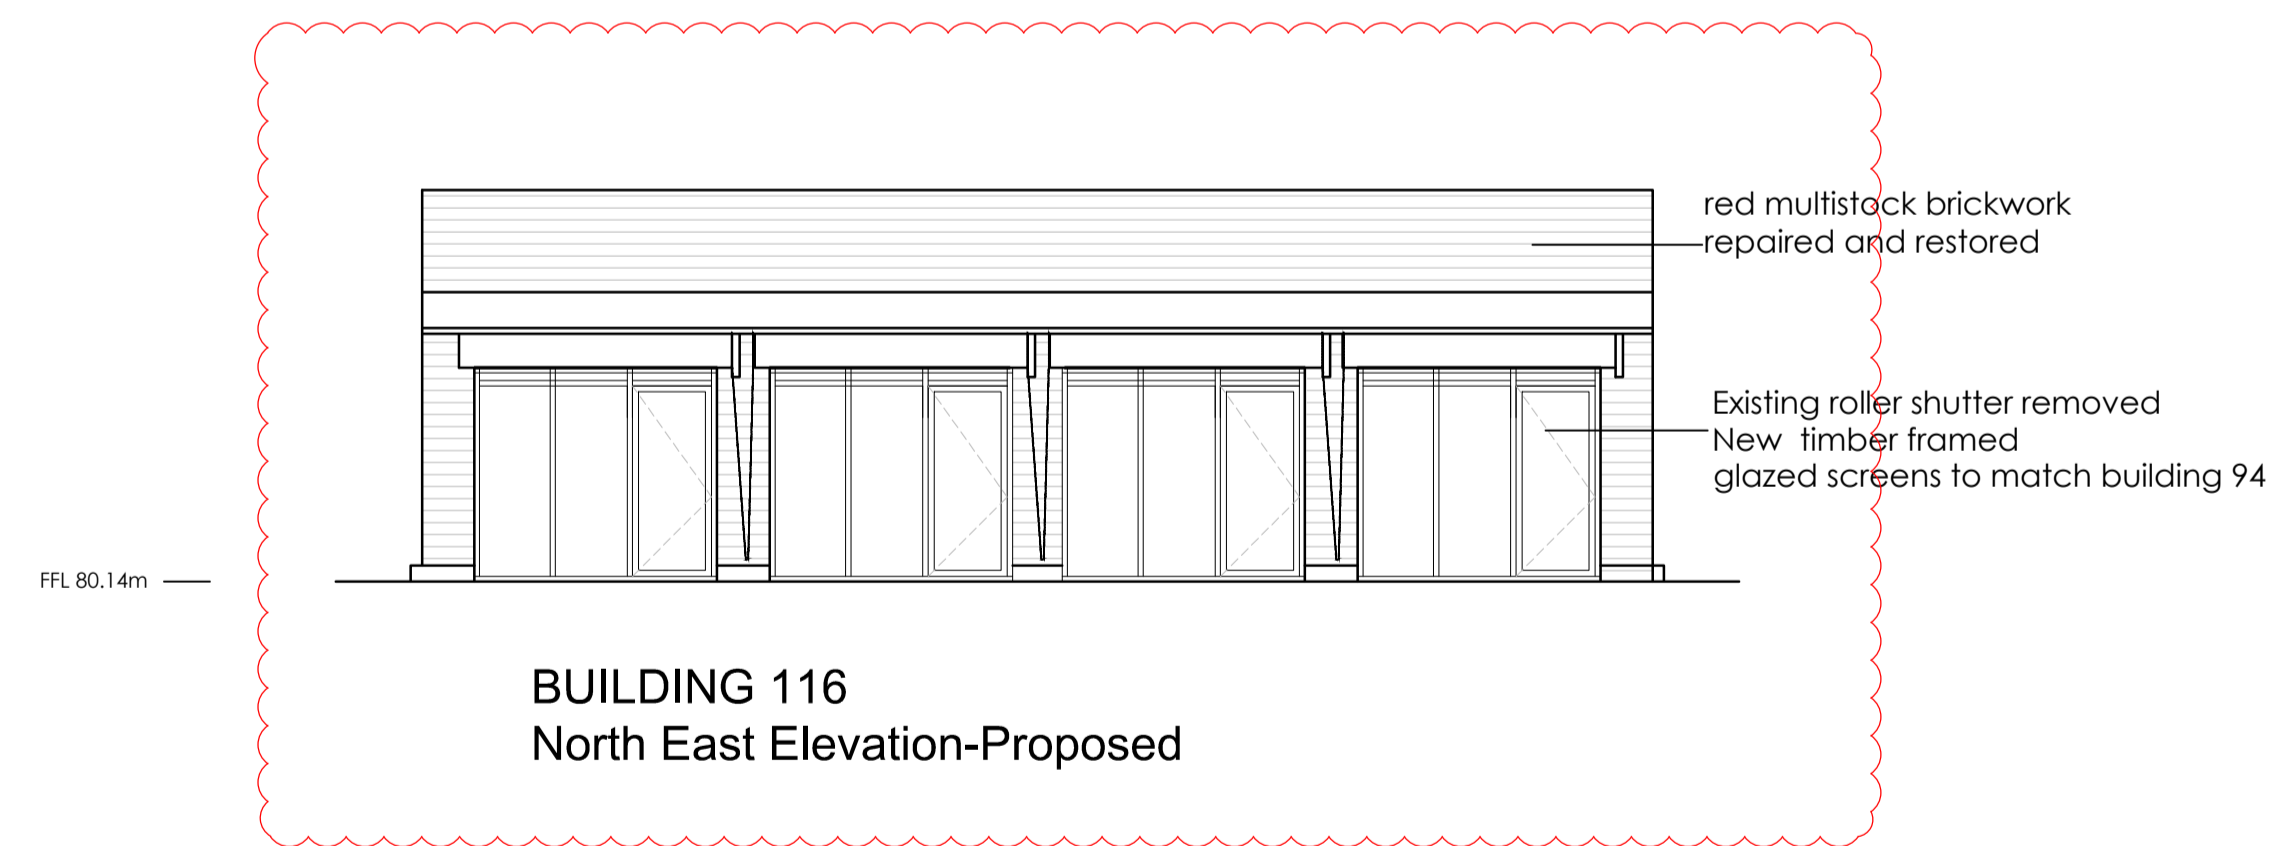

BUILDING 116  
North East Elevation-Proposed

This drawing is copyright. All rights reserved. It is a violation of the Copyright, Design and Patents Act 1988 to reproduce or use in any way, without the prior written consent of GFA, the drawing or design information on it.

Client  
Bicester Heritage

Project  
Bicester Heritage

Title  
Building 116  
Existing and Proposed elevations  
Planning

Drawing No	Rev	Drawn	Date	Scale
12068 / 116 PL301	B	SC	08/05/2015	1/100 @A1

**GAUNT FRANCIS**  
Architects

London & Cardiff  
1 Cavendish Place | London W1G 0GF | T: 020 7629 3993 | W: Gauntfrancis.co.uk  
GFA ref: \Data\jobnumber\, dwg \, drawingname