




BUILDING 109
South Elevation - Existing

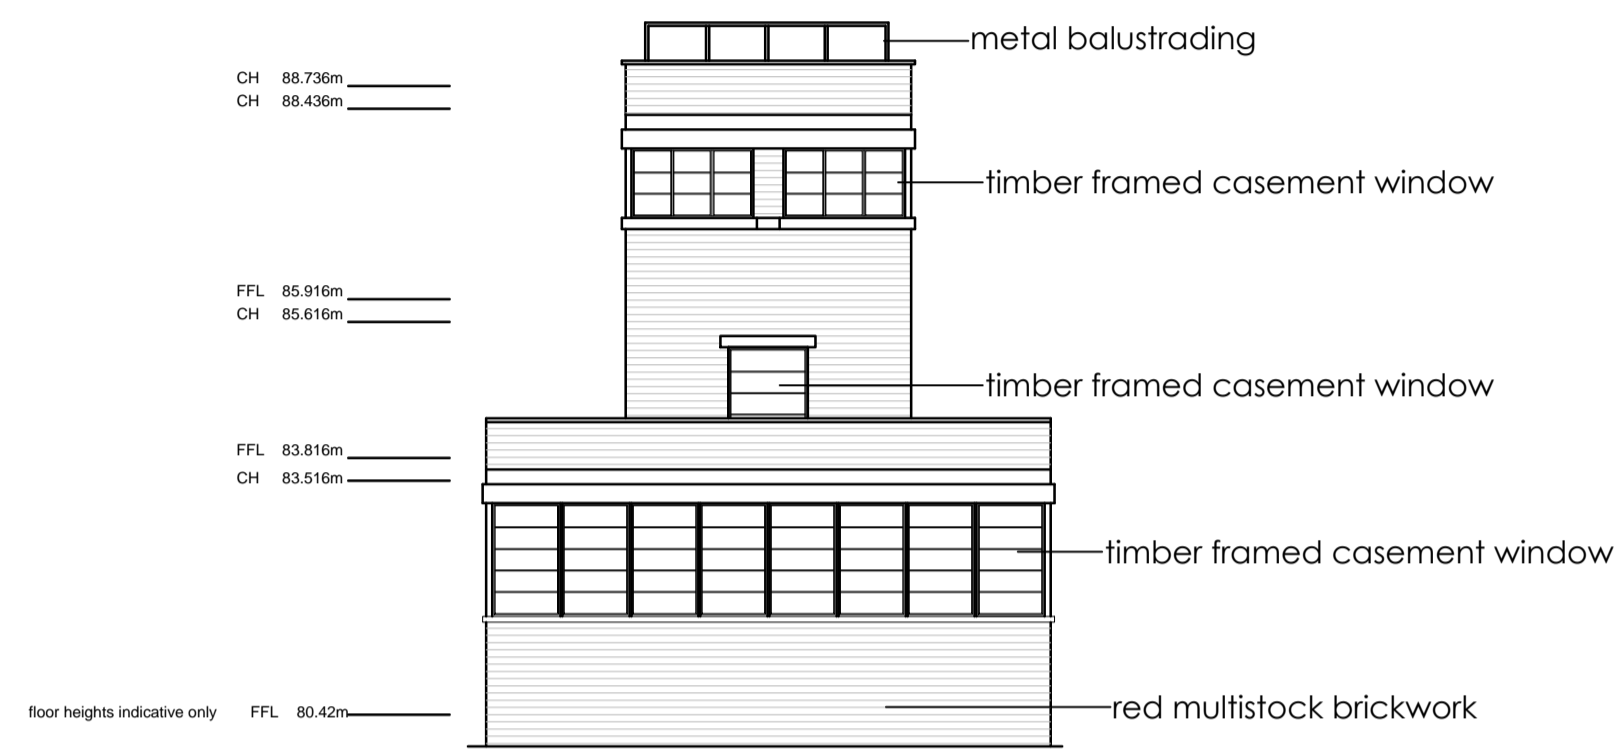

BUILDING 109
East Elevation - Existing

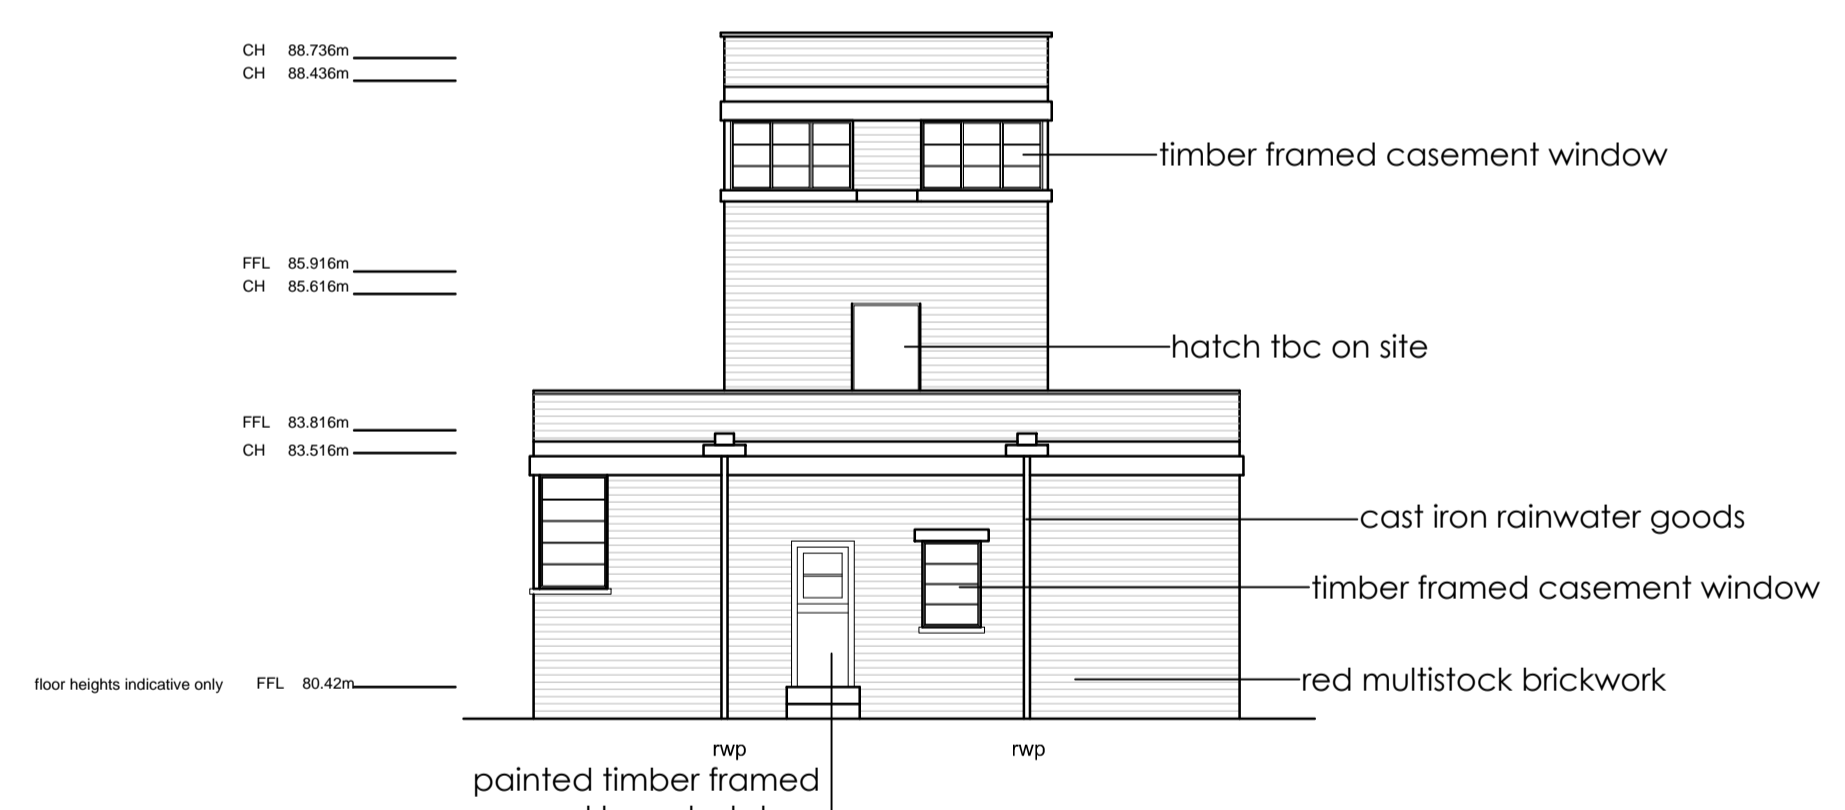

BUILDING 109
North Elevation - Existing

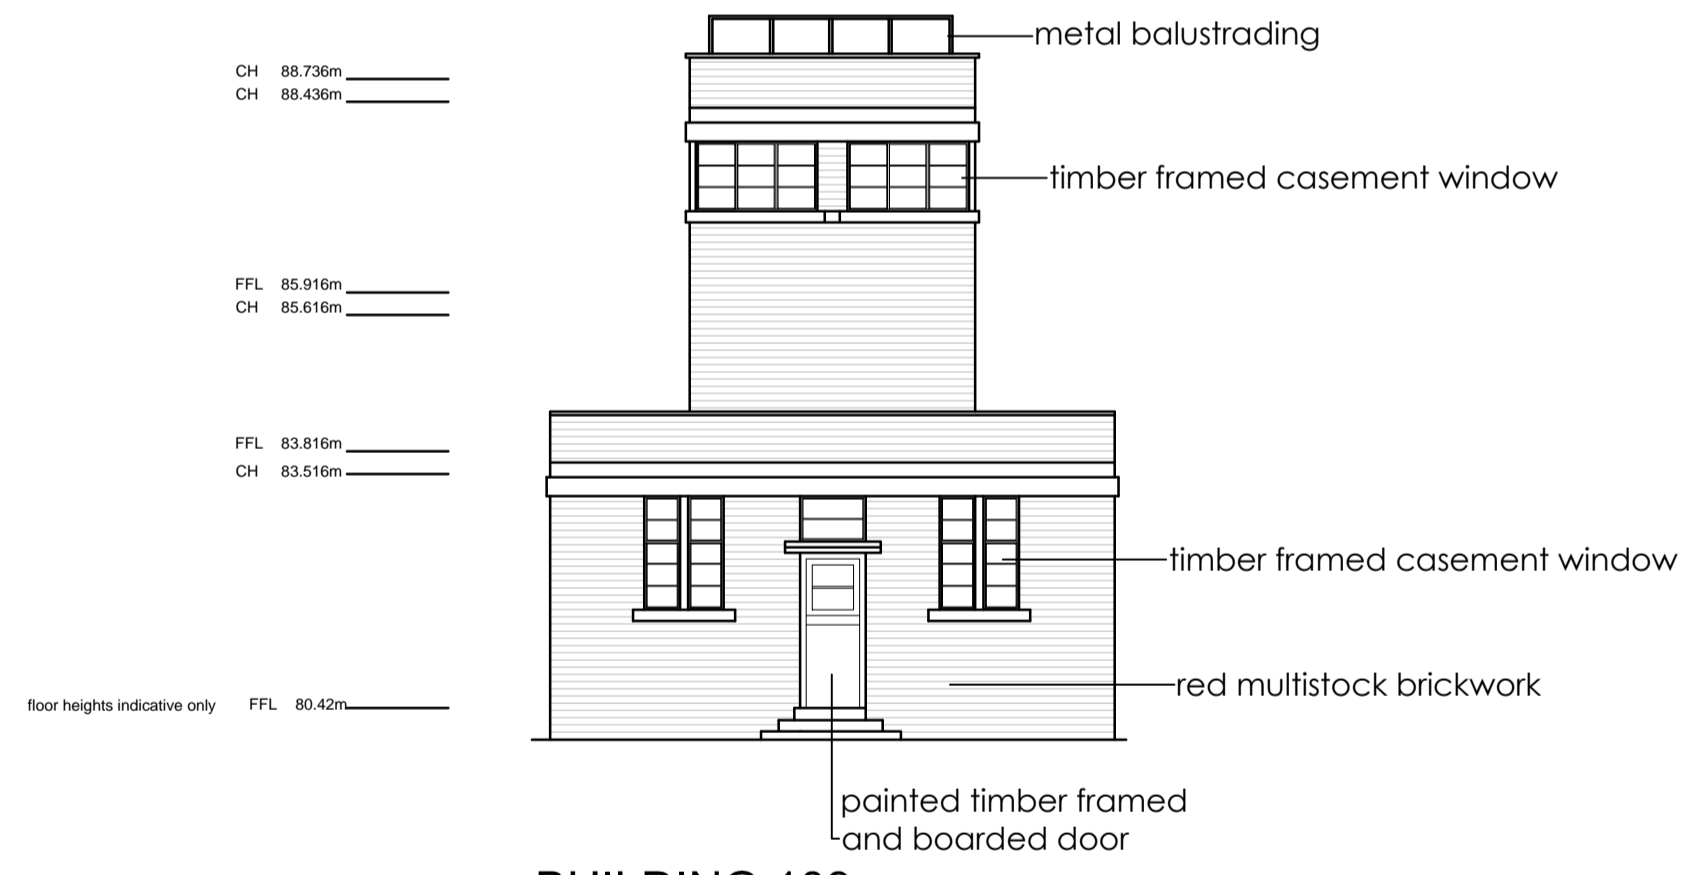

BUILDING 109
West Elevation - Existing

Landscape and building surrounding indicative only

This drawing is copyright. All rights reserved in Chapter IV of the Copyright, Designs and Patents Act 1988 have generally been observed. All drawings are the property of the author. The copyright in this drawing is held by the author. Any reproduction or use of this drawing without the author's consent is prohibited.

Client
Bicester Heritage

Project
Bicester Heritage

Title
Building 109
Existing Elevations

Drawing No	Rev	Drawn	Date	Scale
12068 / 109 PL 401 *	SC		22/05/2015	1:100 @A1

GAUNT FRANCIS
Architects

London & Cardiff
31 Southampton Row | London WC1B 5SH | T: 020 7629 3993 | W: Gauntfrancis.co.uk