


BUILDING 79  
First Floor-Existing  
(assumed only)

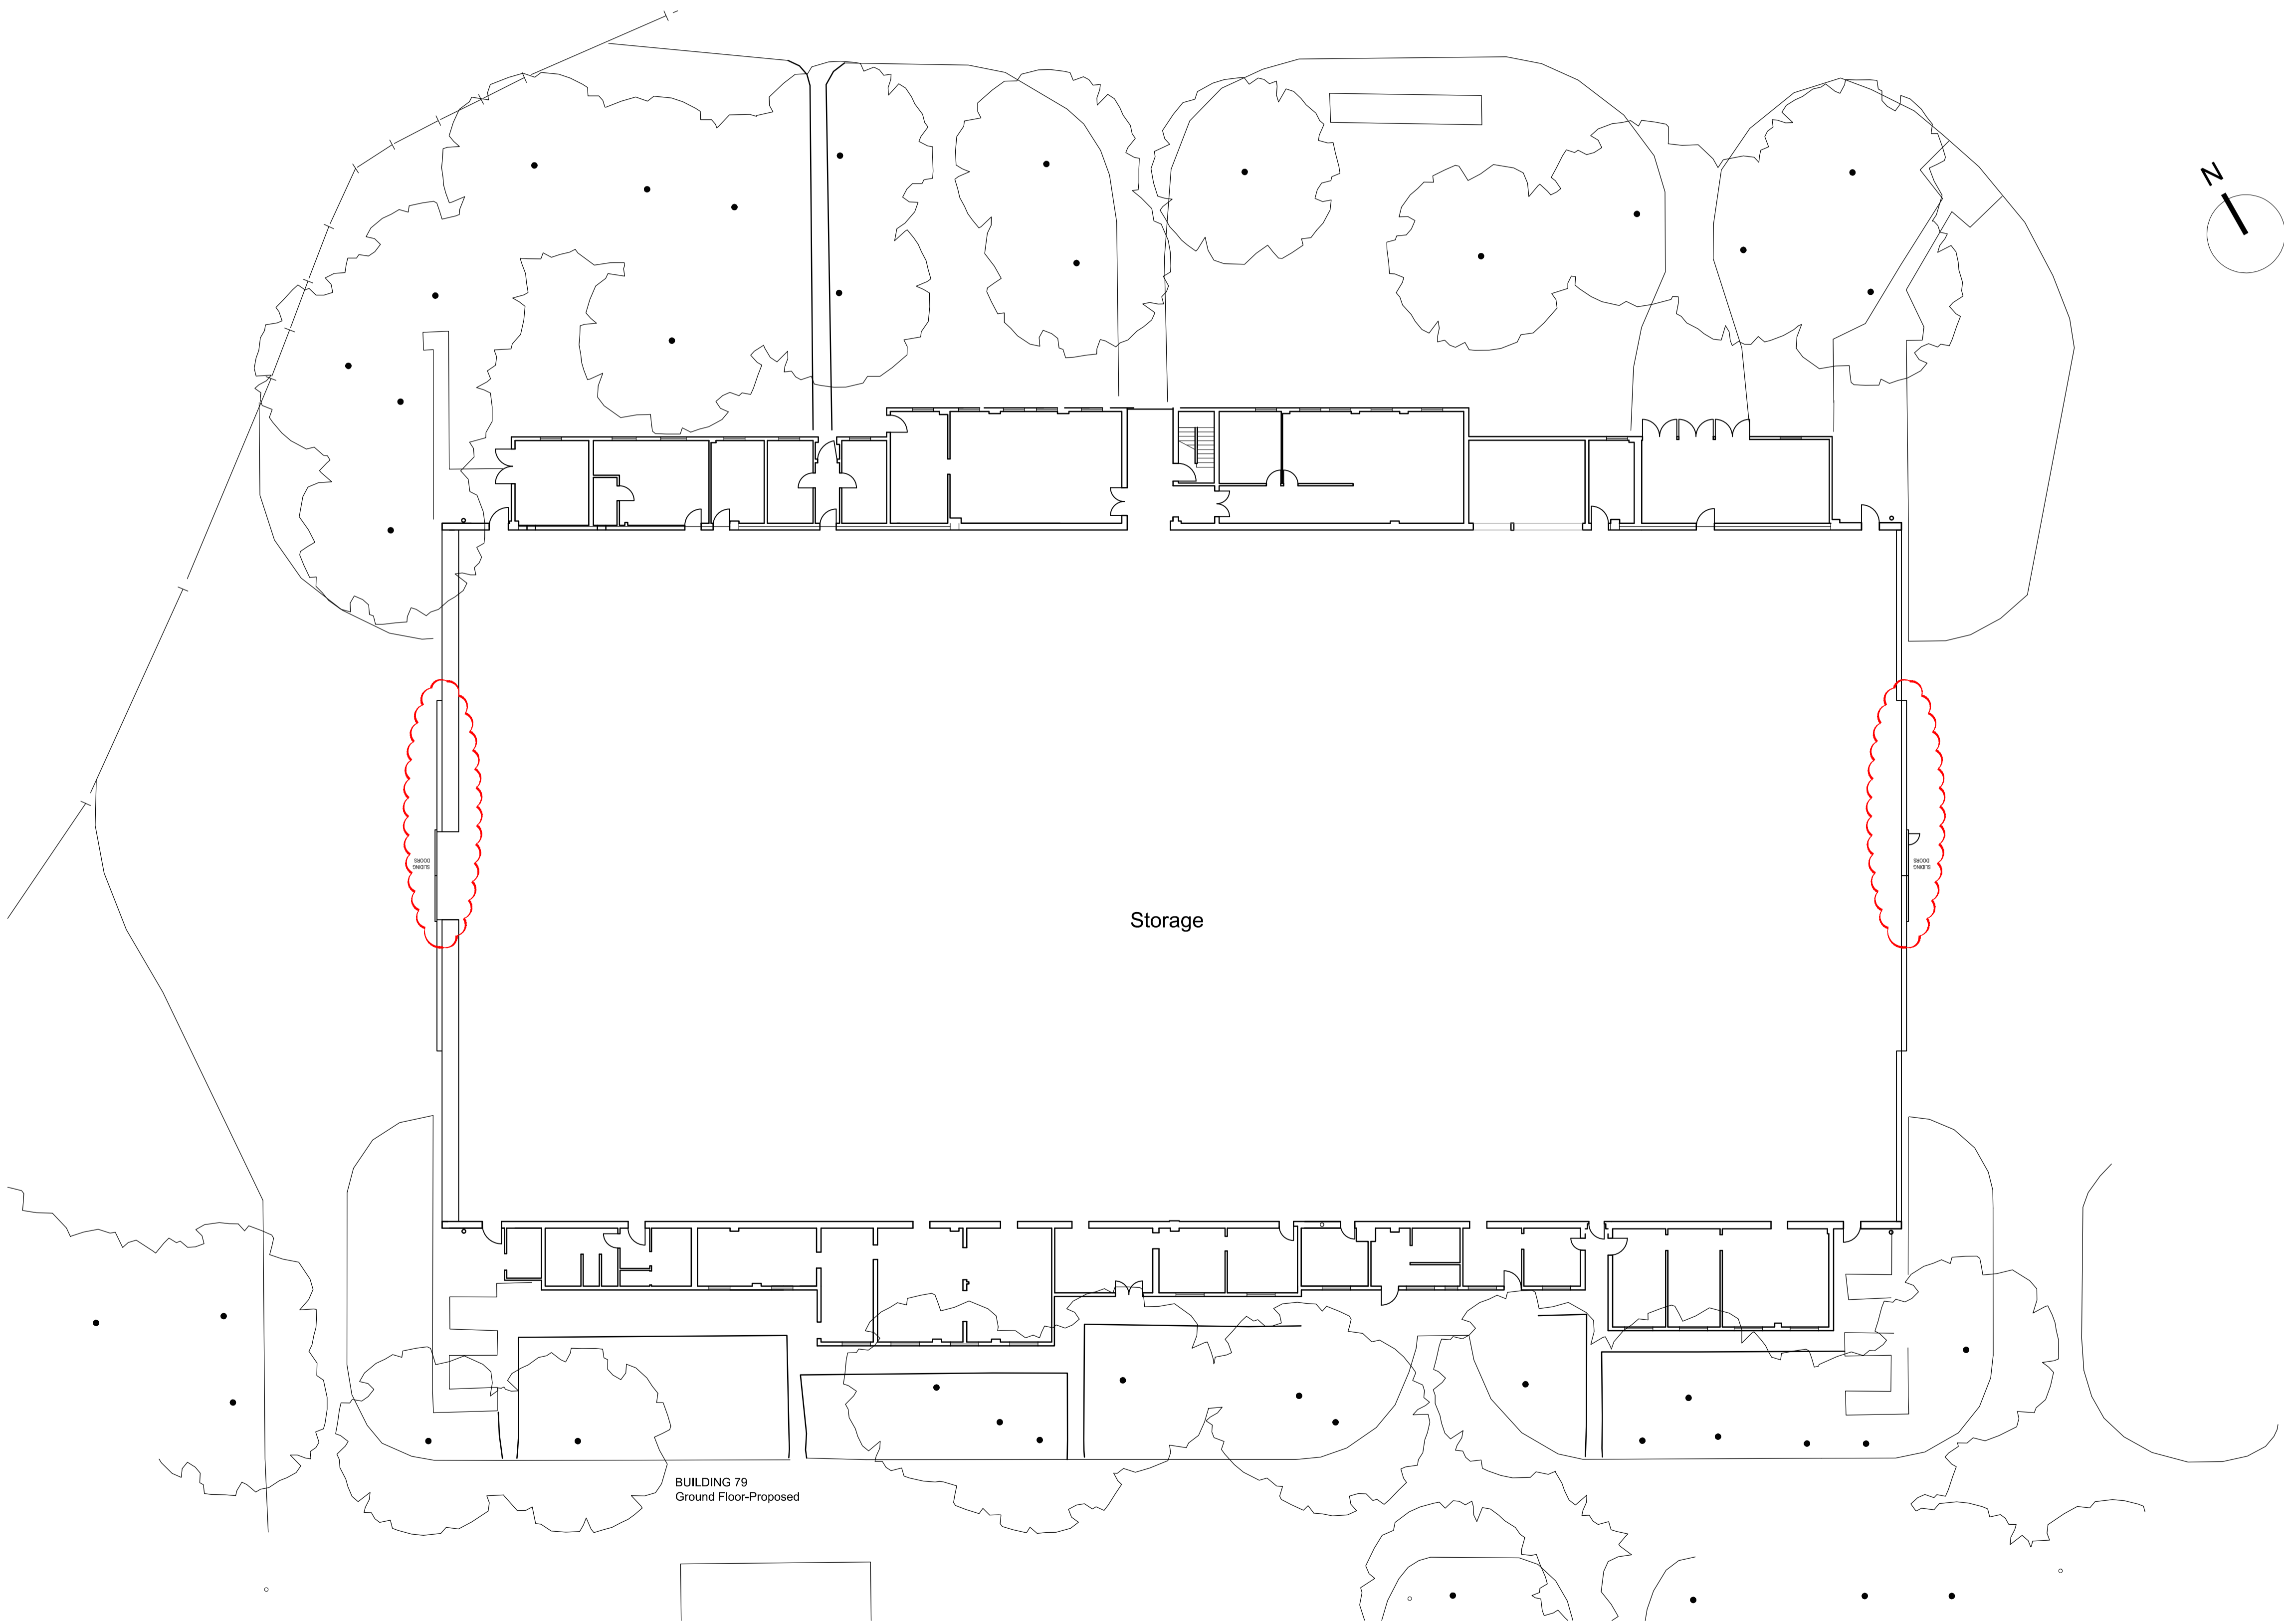

BUILDING 79  
Ground Floor-Proposed

Planning

This drawing's copyright. All rights described in Chapter IV of the Copyright, Designs and Patents Act 1988 have generally been granted. All drawings are the property of the client. No responsibility is accepted for any errors or omissions or for any loss or damage, whether direct or indirect, arising from the use of this drawing.

Client  
Bicester Heritage

Project  
Bicester Heritage

Title  
Proposed Floor Plans

Drawing No	Rev	Drawn	Date	Scale
12068 /79 PL 404	A	SC	24/07/2015	1:200 @A1

**GAUNT FRANCIS**  
Architects

London & Cardiff  
31 Southampton Row | London WC1B 5HU | T: 020 7629 3993 | W: GauntFrancis.co.uk

# Proposed Floor Plans