



PROPOSED

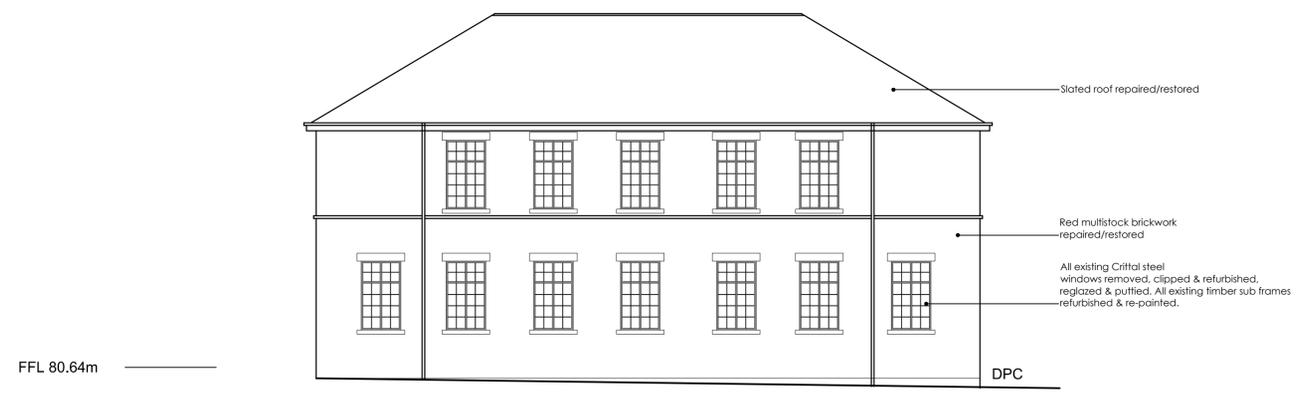

Preliminary

**BUILDING 123
WEST ELEVATION - PROPOSED**
Note: Elevation of windows indicative only

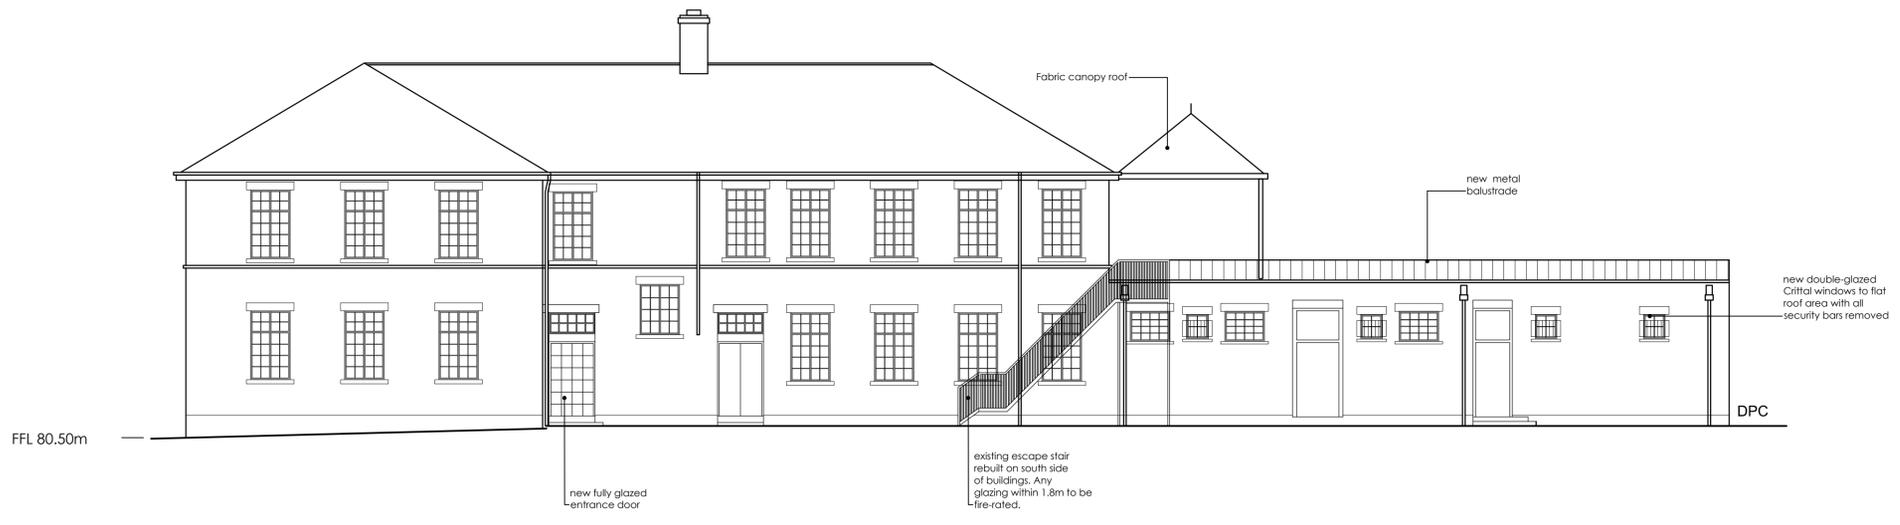

**BUILDING 123
SOUTH ELEVATION - PROPOSED**
Note: Elevation of windows indicative only

This drawing is copyright. All rights described in Chapter IV of the Copyright, Designs and Patents Act 1988 have generally been observed. All drawings are the property of GFA. The text herein, and discrepancy between this drawing and other information is to be resolved in GFA's favour.

Client
Bicester Heritage

Project
Bicester Airfield

Title
Proposed Elevations

Drawing No	Rev	Drawn	Date	Scale
12068 / 123	*	MH	16/08/2016	1:100 @A1

**GAUNT FRANCIS
Architects**
Cardiff & London
Capital Tower | Greyfriars Road | Cardiff CF10 3AG | T: 029 2023 3993 | W: Gaunfrancis.co.uk

Proposed Elevations

E:\12068_Bicester Airfield\GFA PROJECT WORK\DRAWINGS - TITLED DWGS\PHASE 4