


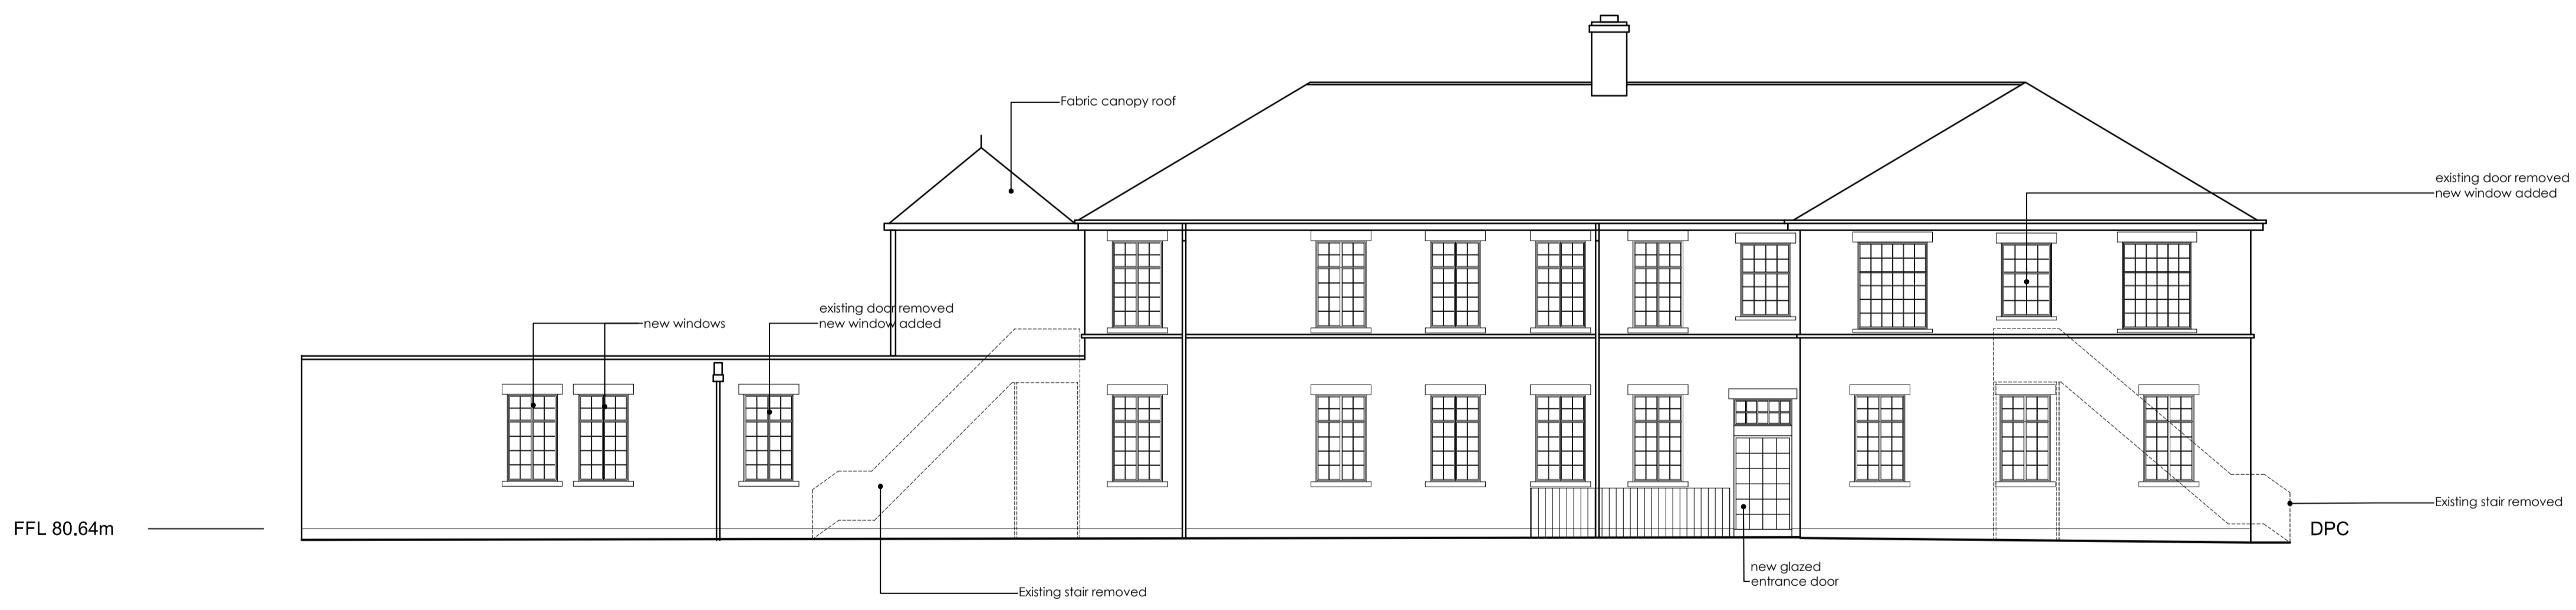

BUILDING 123
EAST ELEVATION - PROPOSED
 Note: Elevation of windows indicative only



BUILDING 123
NORTH ELEVATION - PROPOSED
 Note: Elevation of windows indicative only

Preliminary

This drawing is copyright. All rights described in Chapter IV of the Copyright, Designs and Patents Act 1988 have generally been reserved. All drawings are the property of GFA. The text herein, and discrepancy between this drawing and other information is to be resolved in GFA's favour.

Client
Bicester Heritage

Project
Bicester Airfield

Title
Proposed Elevations

Drawing No	Rev	Drawn	Date	Scale
12068 / 123	*	MH	16/08/2016	1:100 @A1

GAUNT FRANCIS
Architects
 Cardiff & London
 Capital Tower | Greyfriars Road | Cardiff CF10 3AG | T: 029 2023 3993 | W: Gaunfrancis.co.uk

Proposed Elevations

1:12068_Bicester Airfield/GFA_PROJECT_WORK/DRAWINGS/G - TITLED DWGS/PHASE 4