


EXISTING

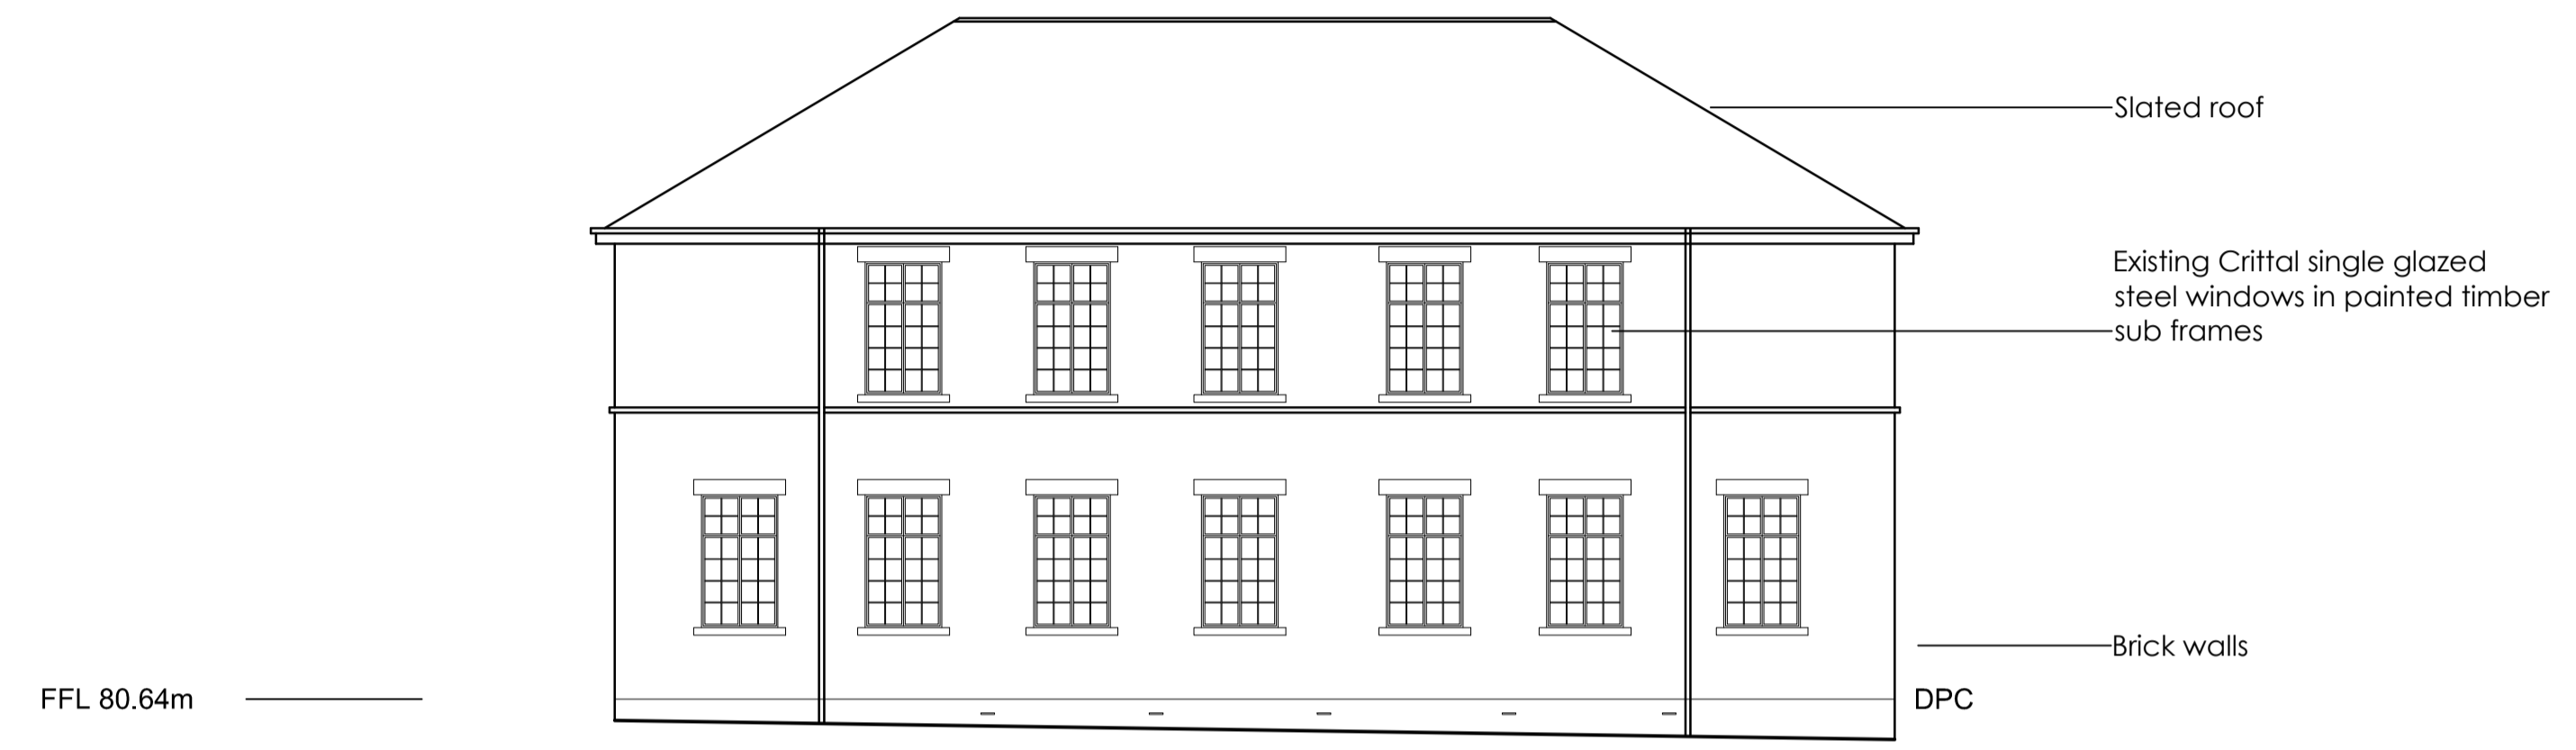

BUILDING 123  
WEST ELEVATION - EXISTING  
Note: Elevation of windows indicative only



BUILDING 123  
SOUTH ELEVATION - EXISTING  
Note: Elevation of windows indicative only

Preliminary

This drawing is copyright. All rights reserved in Chapter IV of the Copyright, Designs and Patents Act 1988 have generally been reserved. All drawings are the property of the client. The client hereby acknowledges that the drawings are the property of the client and are not to be used for any other purpose without the written consent of the client.

Client  
Bicester Heritage

Project  
Bicester Airfield

Title  
Existing Elevations

Drawing No	Rev	Drawn	Date	Scale
12068 / 123	*	MH	16/08/2016	1:100 @A1

**GAUNT FRANCIS**  
Architects  
Cardiff & London  
Capital Tower | Greyfriars Road | Cardiff CF10 3AG | T: 029 2023 3993 | W: GaunFrancis.co.uk