




PROPOSED FLOOR PLAN

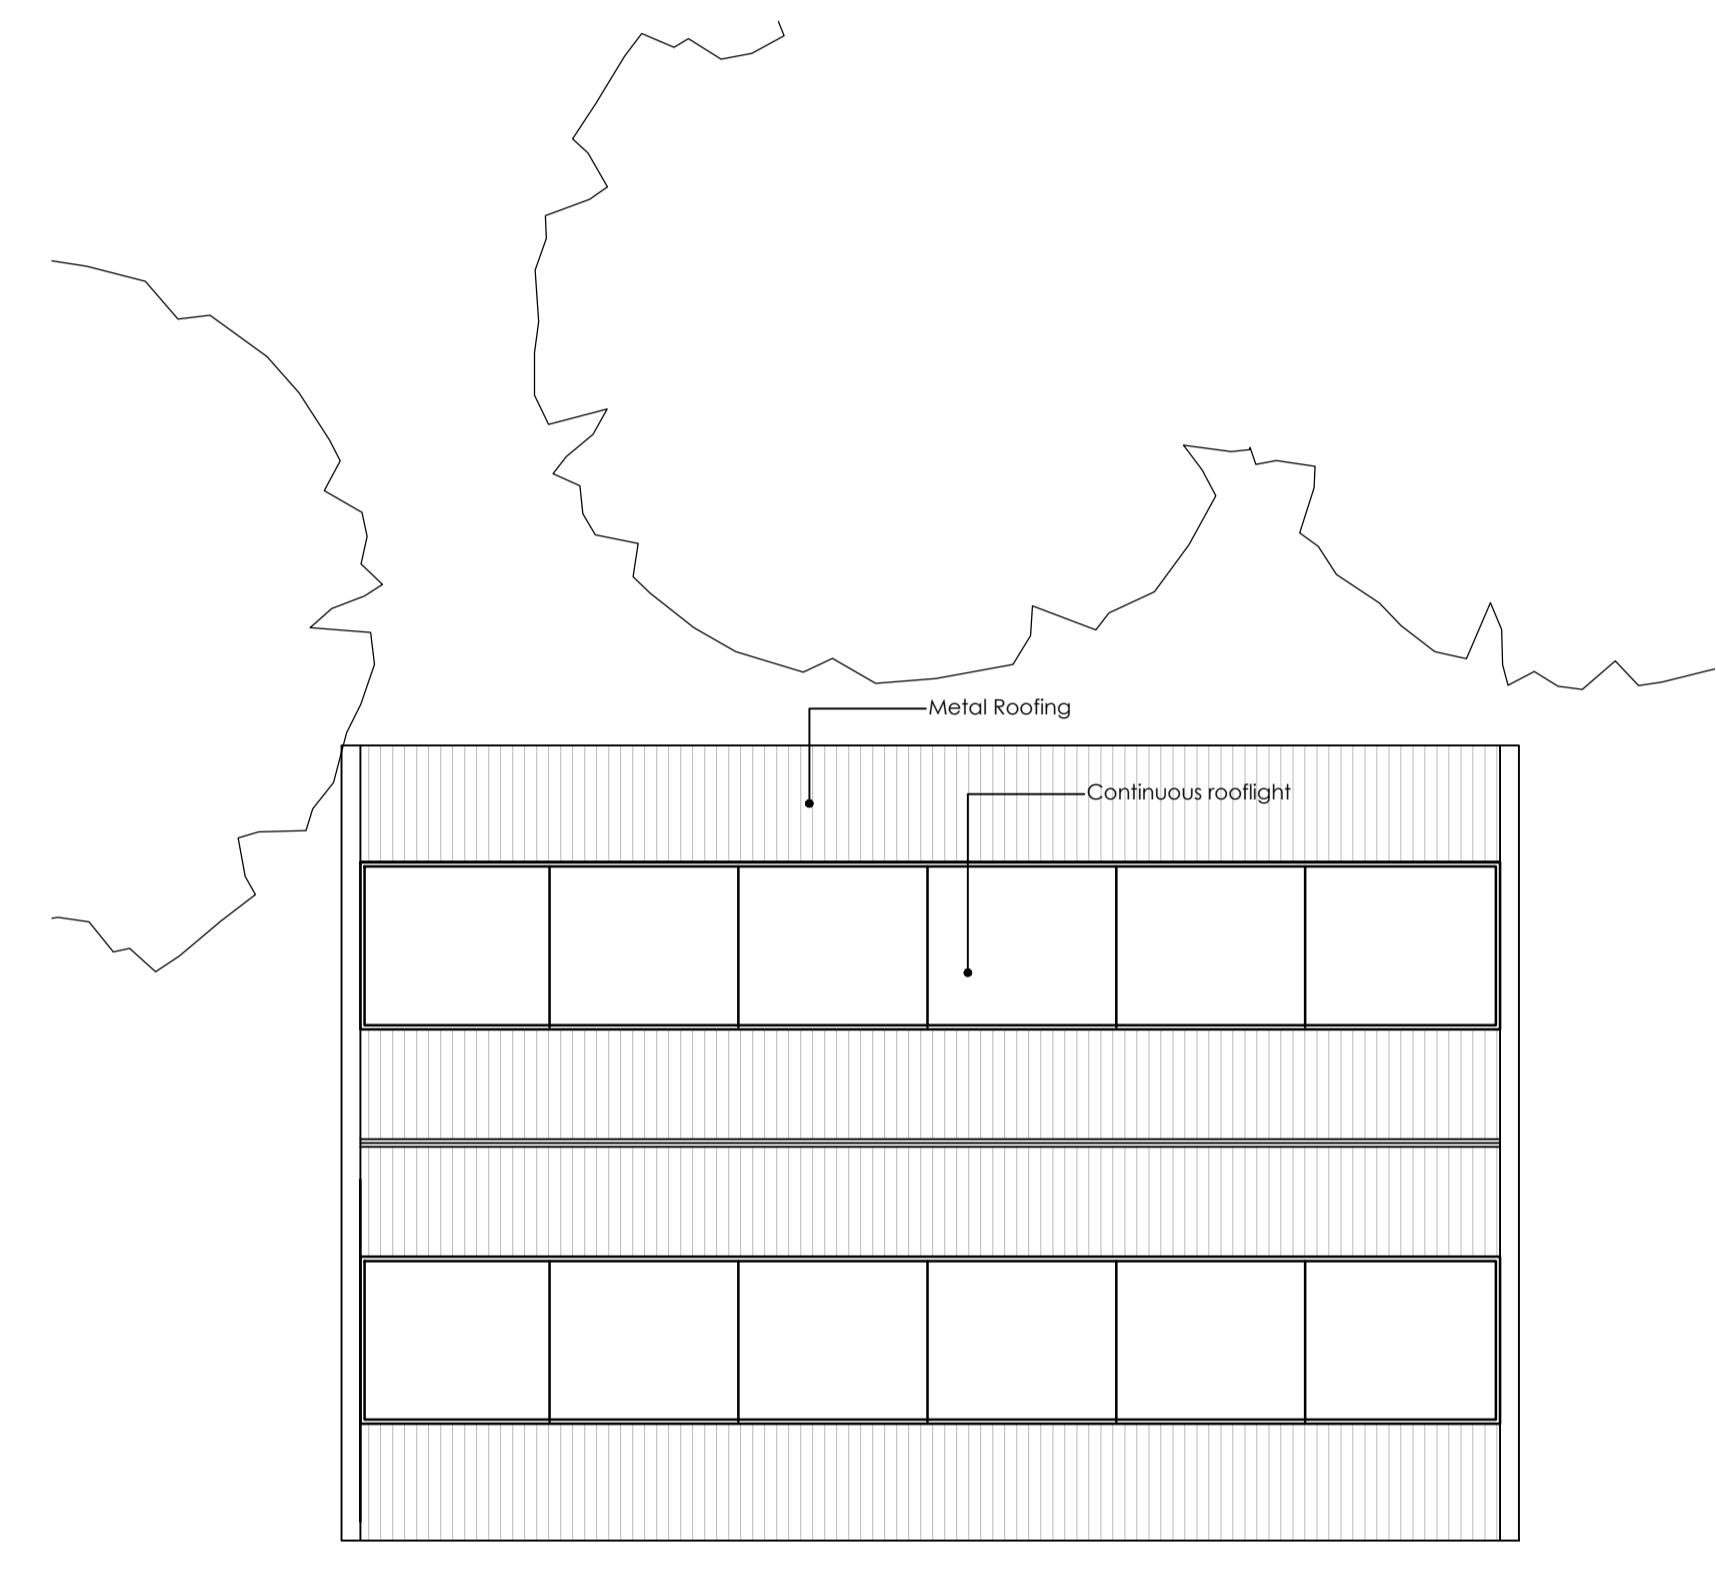

PROPOSED ROOF PLAN

Preliminary

This drawing's copyright. All rights described in Chapter IV of the Copyright, Designs and Patents Act 1988 have generally been reserved. All drawings are prepared for the client's use only. No responsibility is accepted for any errors or omissions or for the use of the drawings for any other purpose than that for which they were prepared.

Client
Bicester Heritage

Project
Bicester Airfield
Building 104

Title
Proposed Floor Plans

Drawing No	Rev	Drawn	Date	Scale
12068 /104	*	MH	16/08/2016	1:200 @A1

GAUNT FRANCIS
Architects
Cardiff & London
Capital Tower | Greyfriars Road | Cardiff CF10 3AG | T: 029 2023 3993 | W: Gauntfrancis.co.uk

Proposed Floor Plan

E:\12068_Bicester Airfield\A PROJECT WORK\DRAWINGS - TITLED DWGS\PHASE 4