




EXISTING

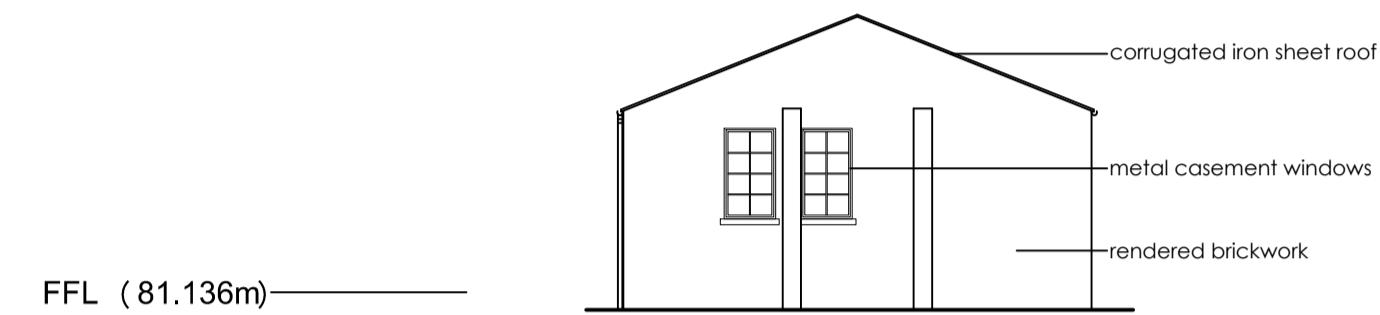


BUILDING 104
South West Elevation-Existing

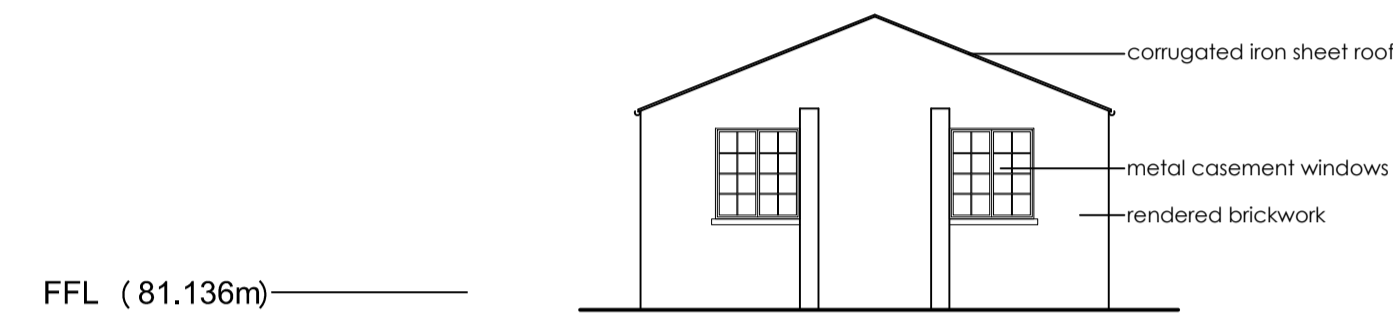

BUILDING 104
North East Elevation-Existing

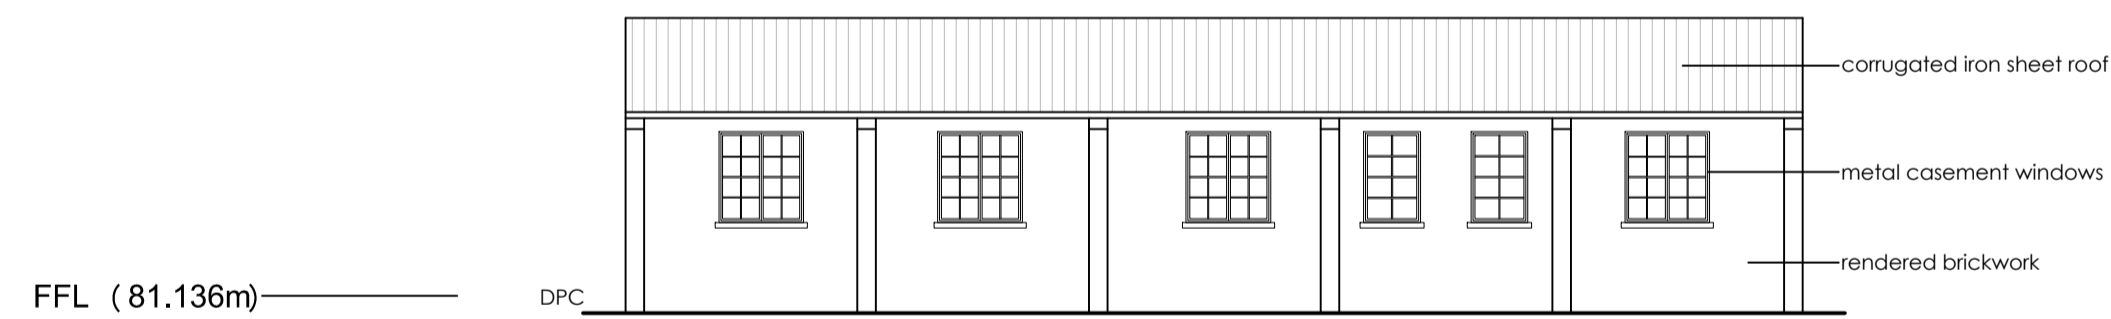

BUILDING 104
North West Elevation-Existing

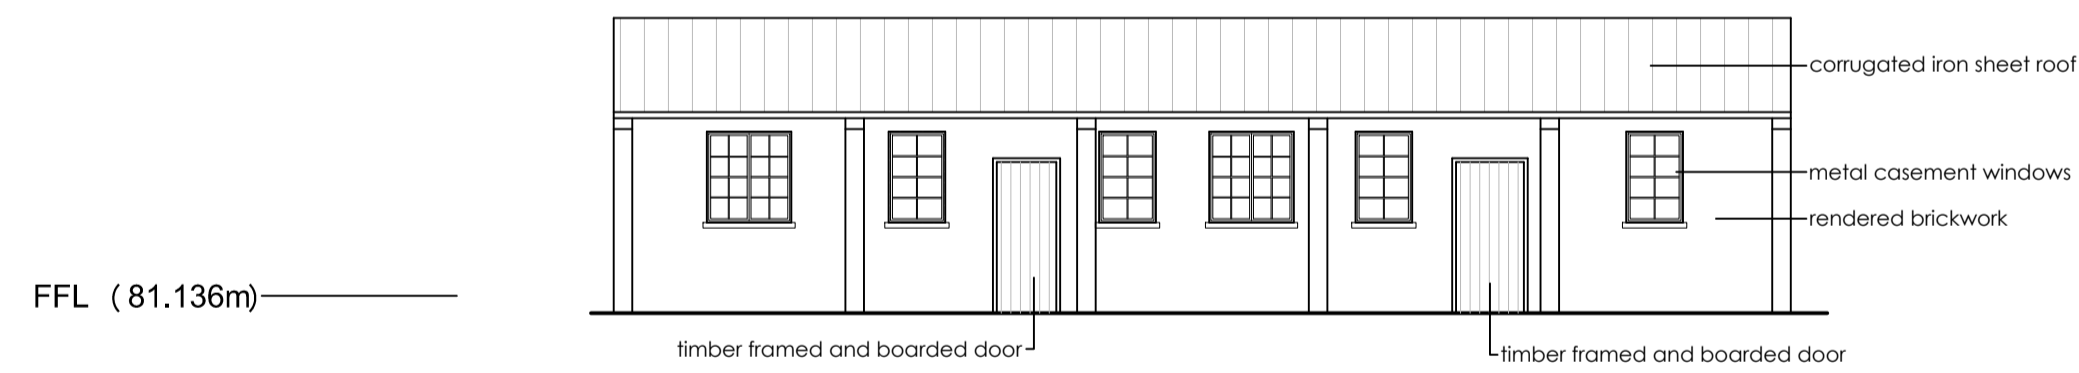

BUILDING 104
South East Elevation-Existing

Preliminary

This drawing's copyright. All rights described in Chapter IV of the Copyright, Designs and Patents Act 1988 have generally been reserved. All drawings are copyright of Gaunt Francis Architects. Any discrepancy between this drawing and other information is for reference only.

Client
Bicester Heritage

Project
Bicester Airfield
Building 104

Title
Existing Elevations

Drawing No	Rev	Drawn	Date	Scale
12068 /104	*	MH	16/08/2016	1:100 @A1

GAUNT FRANCIS
Architects
Cardiff & London
Capital Tower | Greyfriars Road | Cardiff CF10 3AG | T: 029 2023 3993 | W: Gauntfrancis.co.uk

Existing Elevations

E:\12068_Bicester Airfield\A PROJECT WORK\DRAWINGS - TITLED DWGS\PHASE 4