


PROPOSED

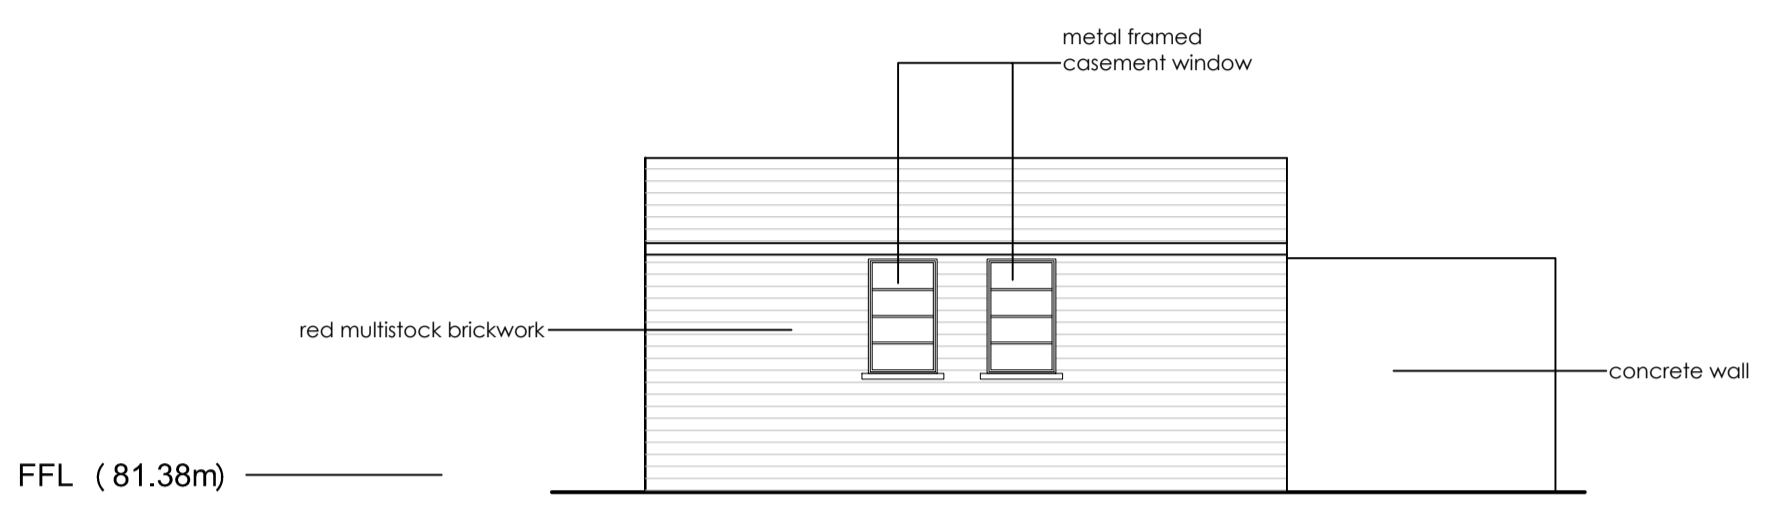


BUILDING 103
South West Elevation - Proposed
 Note: Window Fenestration Indicative only




BUILDING 103
North East Elevation - Proposed
 Note: Window Fenestration and rwp indicative only

Preliminary

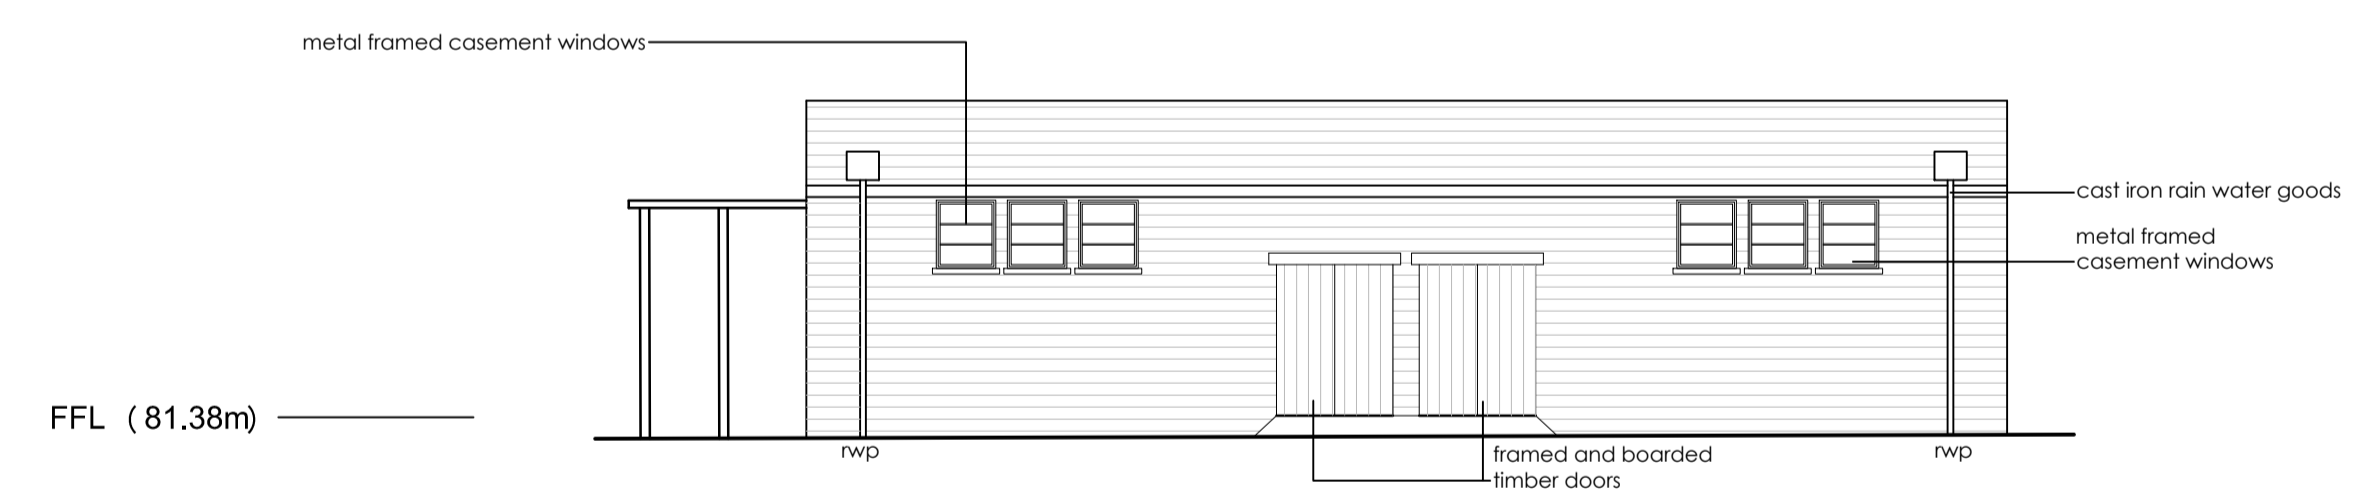

BUILDING 103
South East Elevation - Proposed
 Note: Window Fenestration Indicative only

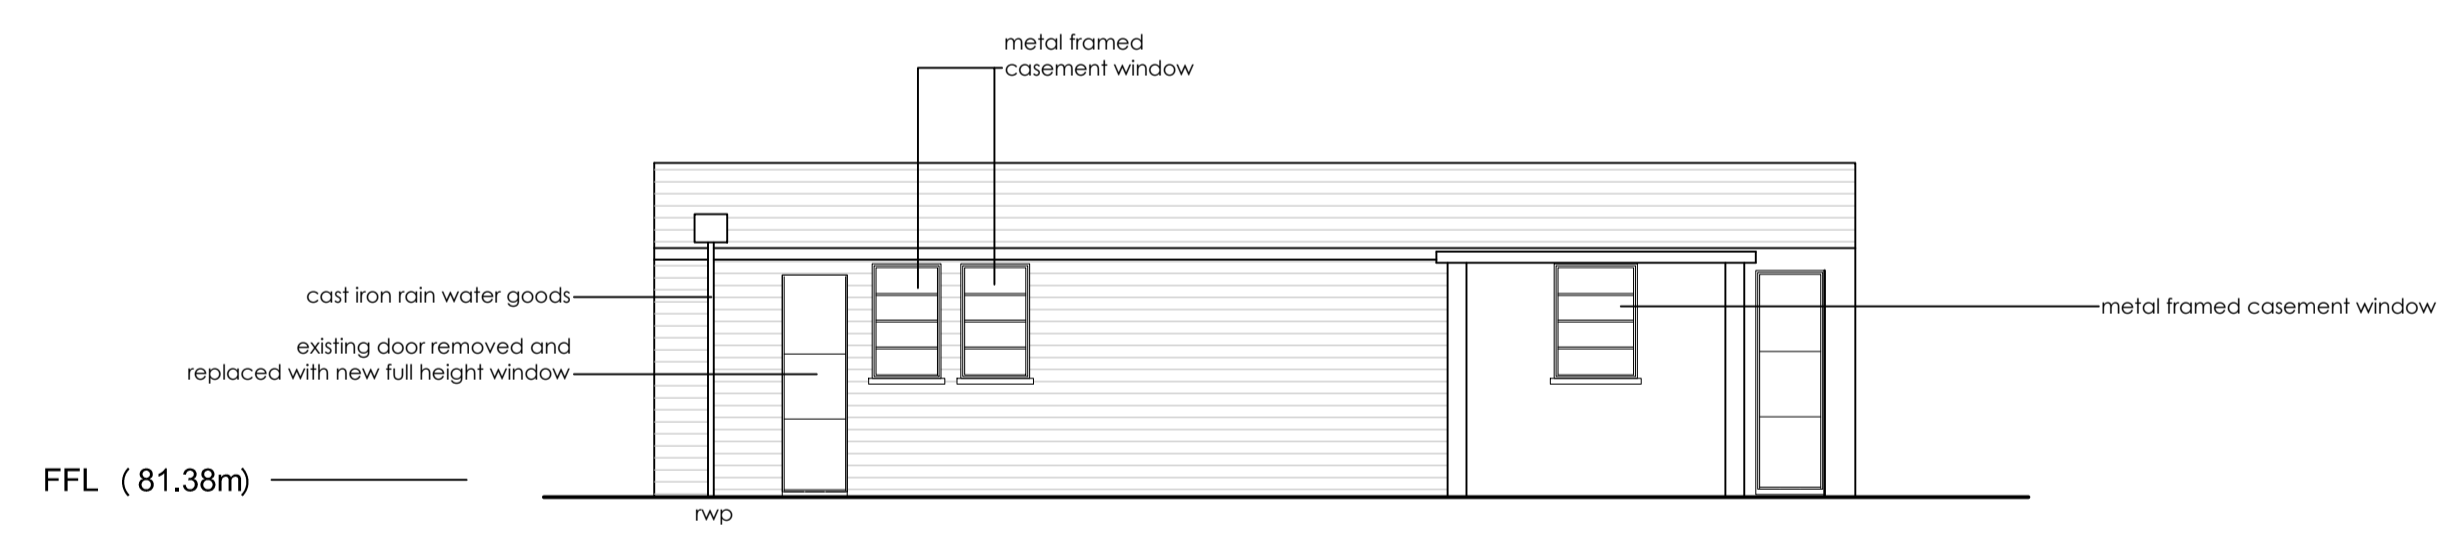

BUILDING 103
North West Elevation - Proposed
 Note: Window Fenestration and rwp indicative only

This drawing's copyright. All rights described in Chapter IV of the Copyright, Designs and Patents Act 1988 have generally been reserved. All drawings are copyright of Gaunt Francis Architects. No responsibility is taken for any errors or omissions or for any consequences arising from the use of this drawing.

Client
Bicester Heritage

Project
**Bicester Airfield
 Building 103**

Title
Proposed Elevations

Drawing No	Rev	Drawn	Date	Scale
12068 /103	*	MH	16/08/2016	1:100 @A1

GAUNT FRANCIS
Architects

Cardiff & London
 Capital Tower | Greyfriars Road | Cardiff CF10 3AG | T: 029 2023 3993 | W: Gauntfrancis.co.uk

Proposed Elevations

1:\12068_Bicester Airfield\A PROJECT WORK\DRAWINGS - TITLED DWGS\PHASE 4