




BUILDING 135
South West Elevation- Existing

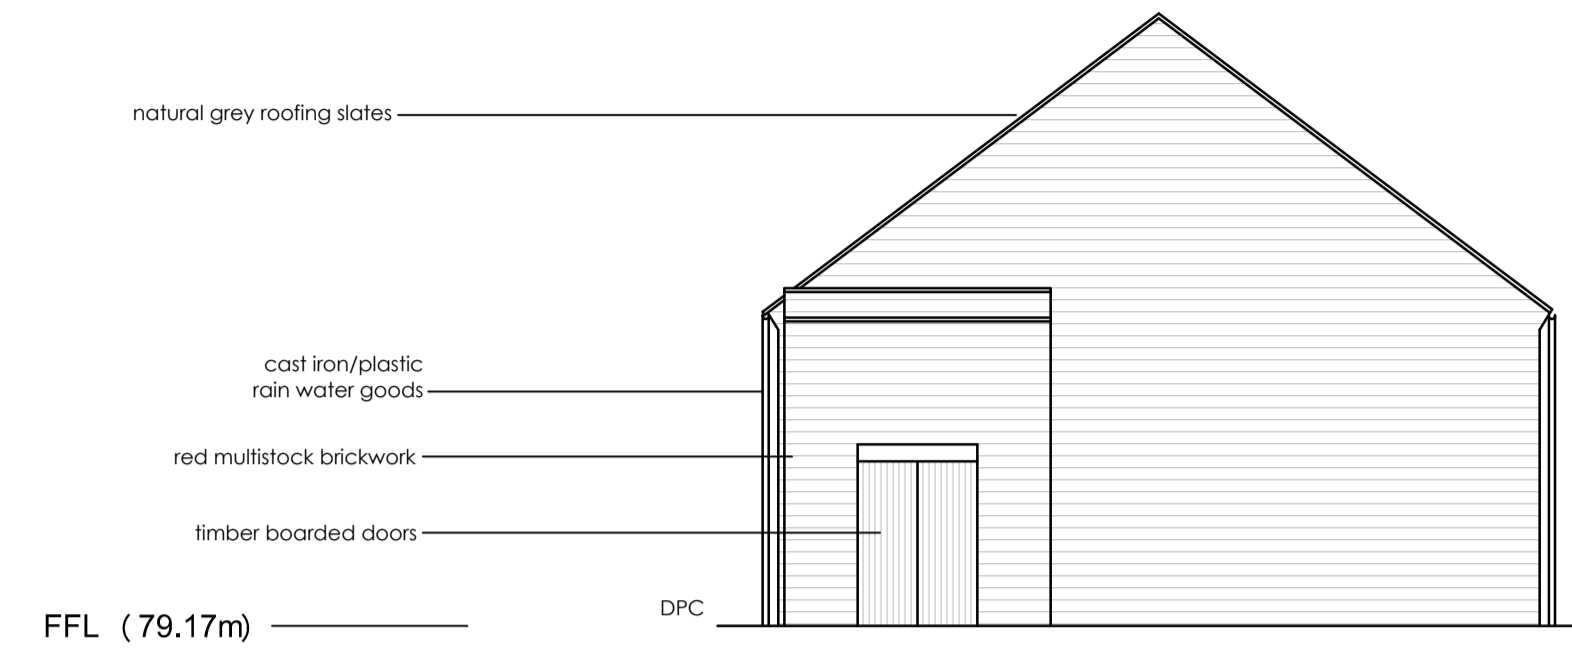

BUILDING 135
North West Elevation- Existing

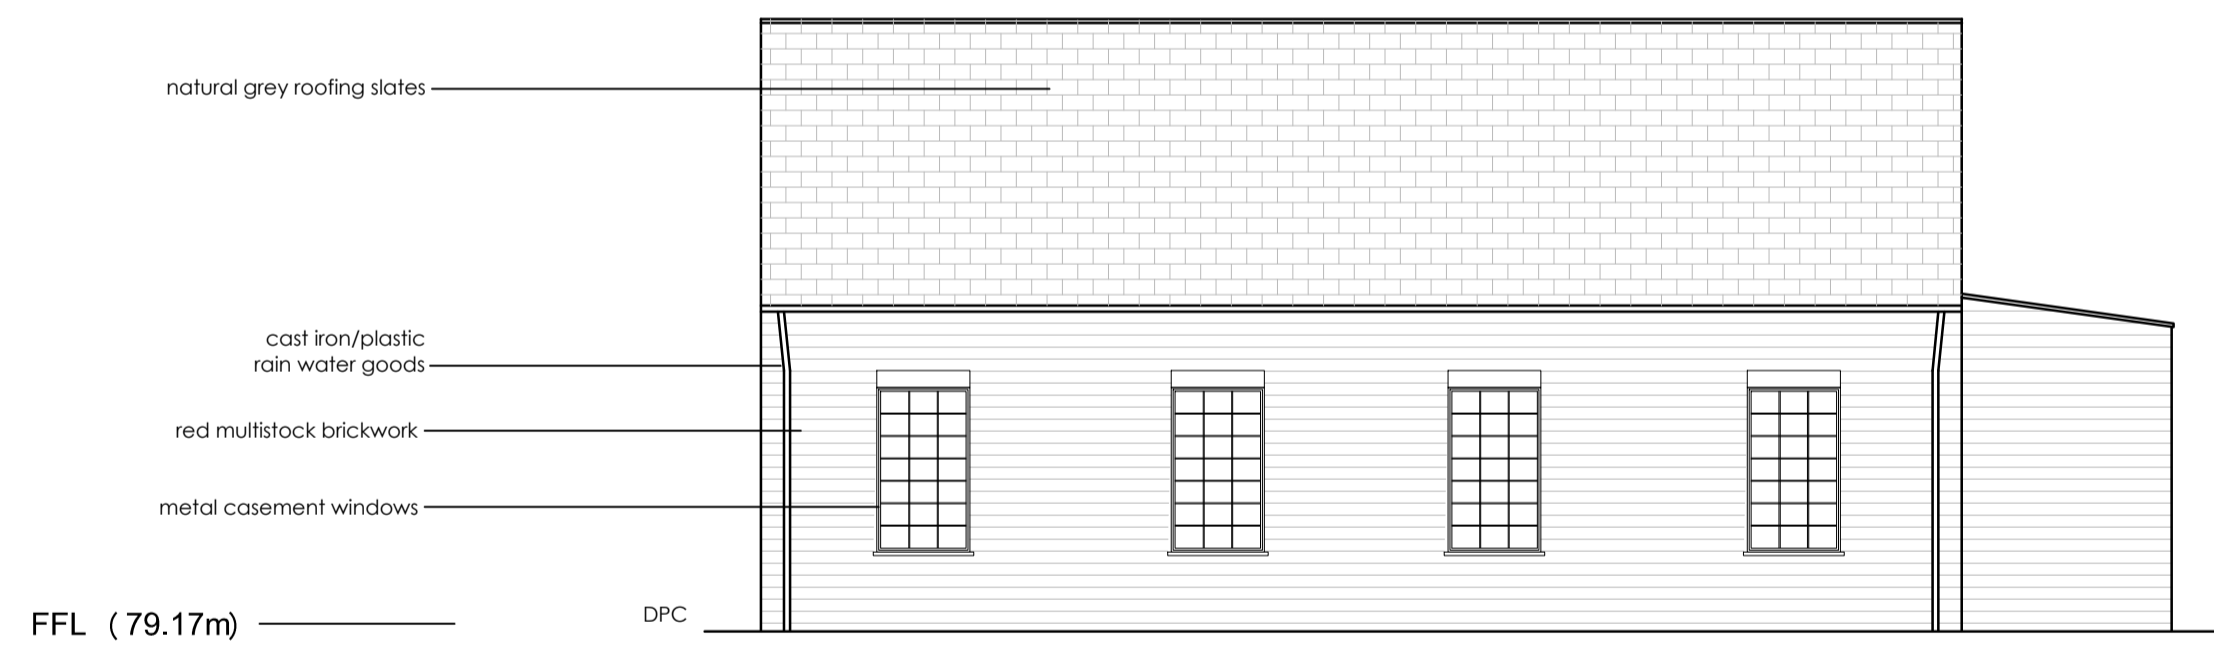

BUILDING 135
North East Elevation- Existing

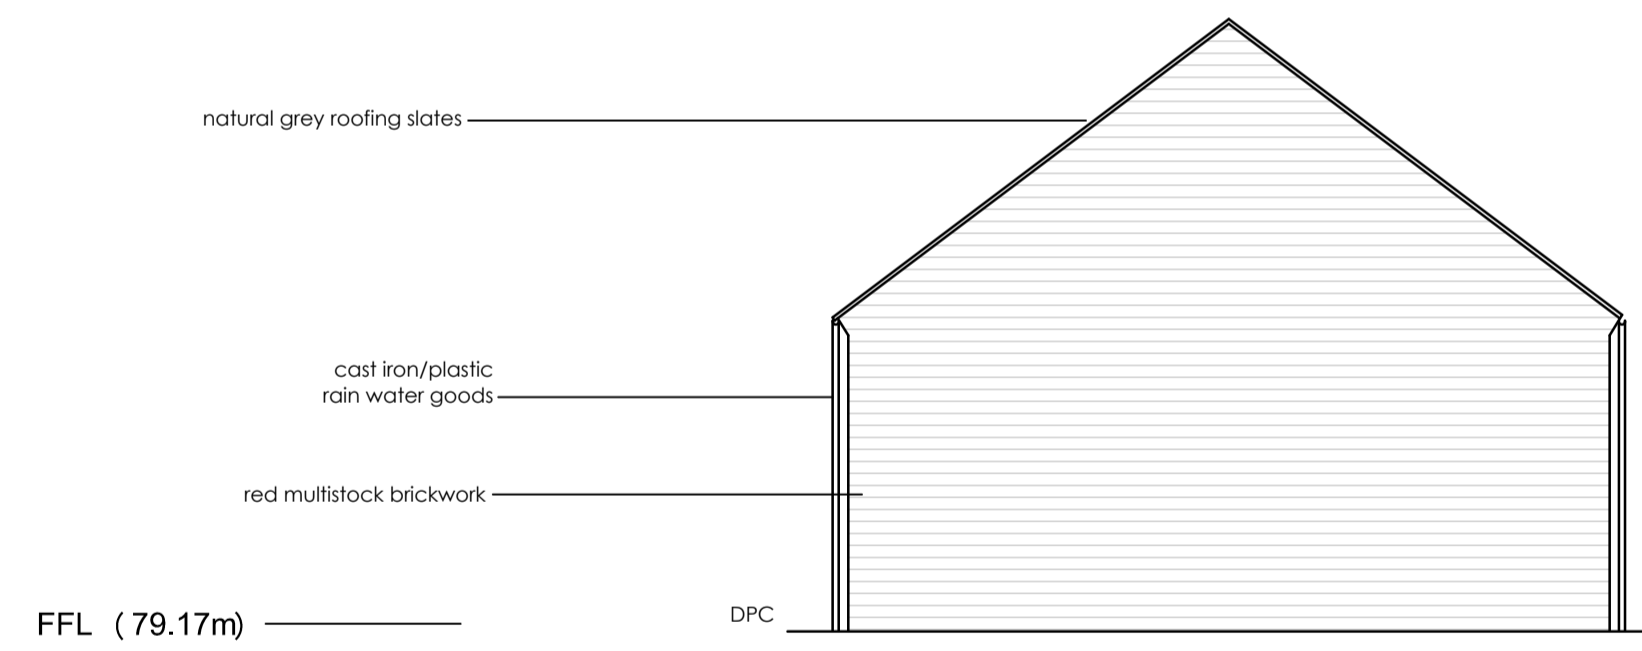

BUILDING 135
South East Elevation- Existing

Planning

This drawing is copyright. All rights reserved in Chapter IV of the Copyright, Designs and Patents Act 1988 have generally been observed. All drawings are the property of the architect. No part of this drawing may be reproduced, stored in a retrieval system, or transmitted in any form or by any means, electronic, mechanical, photocopying, recording, or by any information storage and retrieval system, without the prior written permission of the architect.

Client
Bicester Heritage

Project
Bicester Heritage

Title
Building 135
Existing elevations

Drawing No	Rev	Drawn	Date	Scale
12068 /135 PL 301 *	SC		27/04/2015	1:100 @A1

GAUNT FRANCIS
Architects
London & Cardiff
31 Southampton Row | London WC1B 5HJ | T: 020 7629 3993 | W: Gauntfrancis.co.uk