


**BUILDING 135**  
Ground Floor Plan- Existing

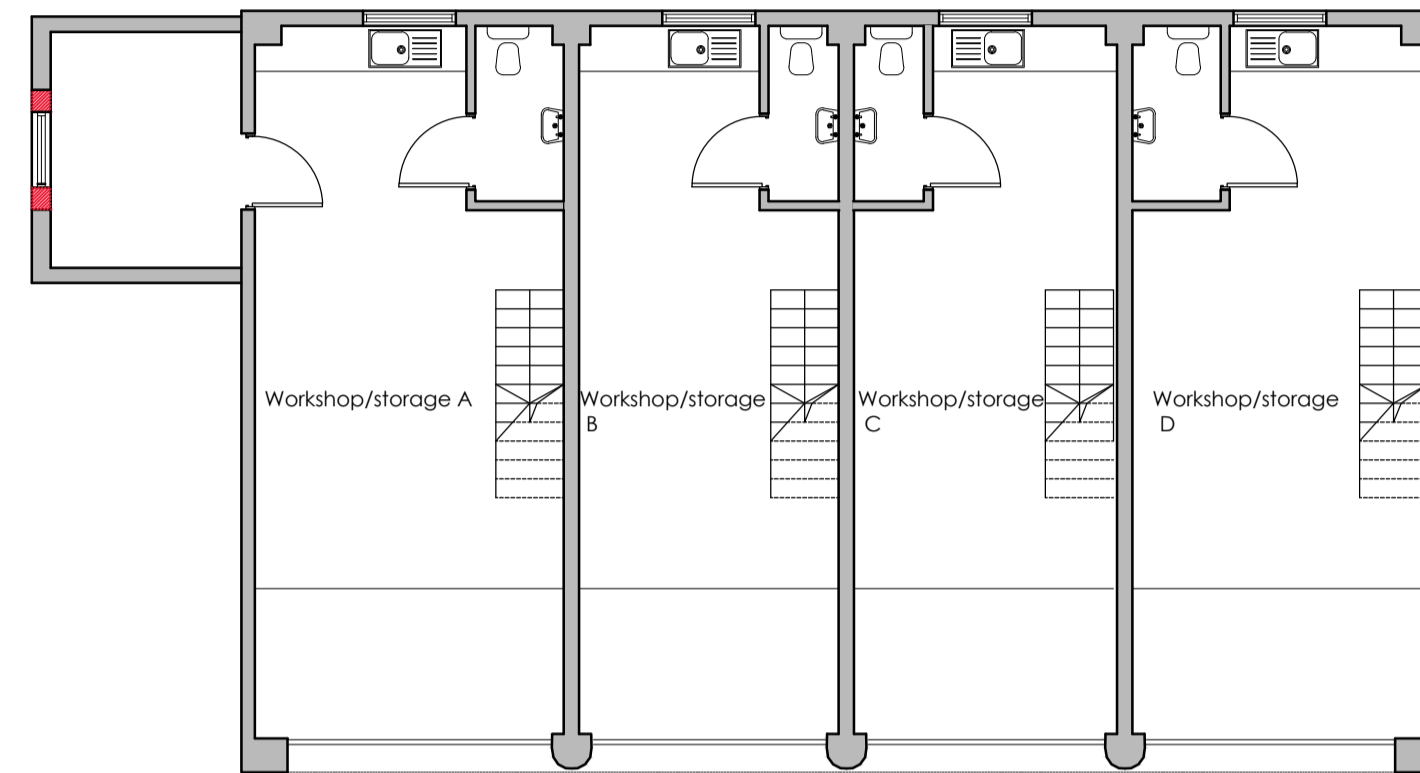


Existing timber boarded doors refurbished  
Existing timber boarded doors refurbished


**BUILDING 135**  
Ground Floor Plan- Proposed

Planning

Key  
Opening blocked up

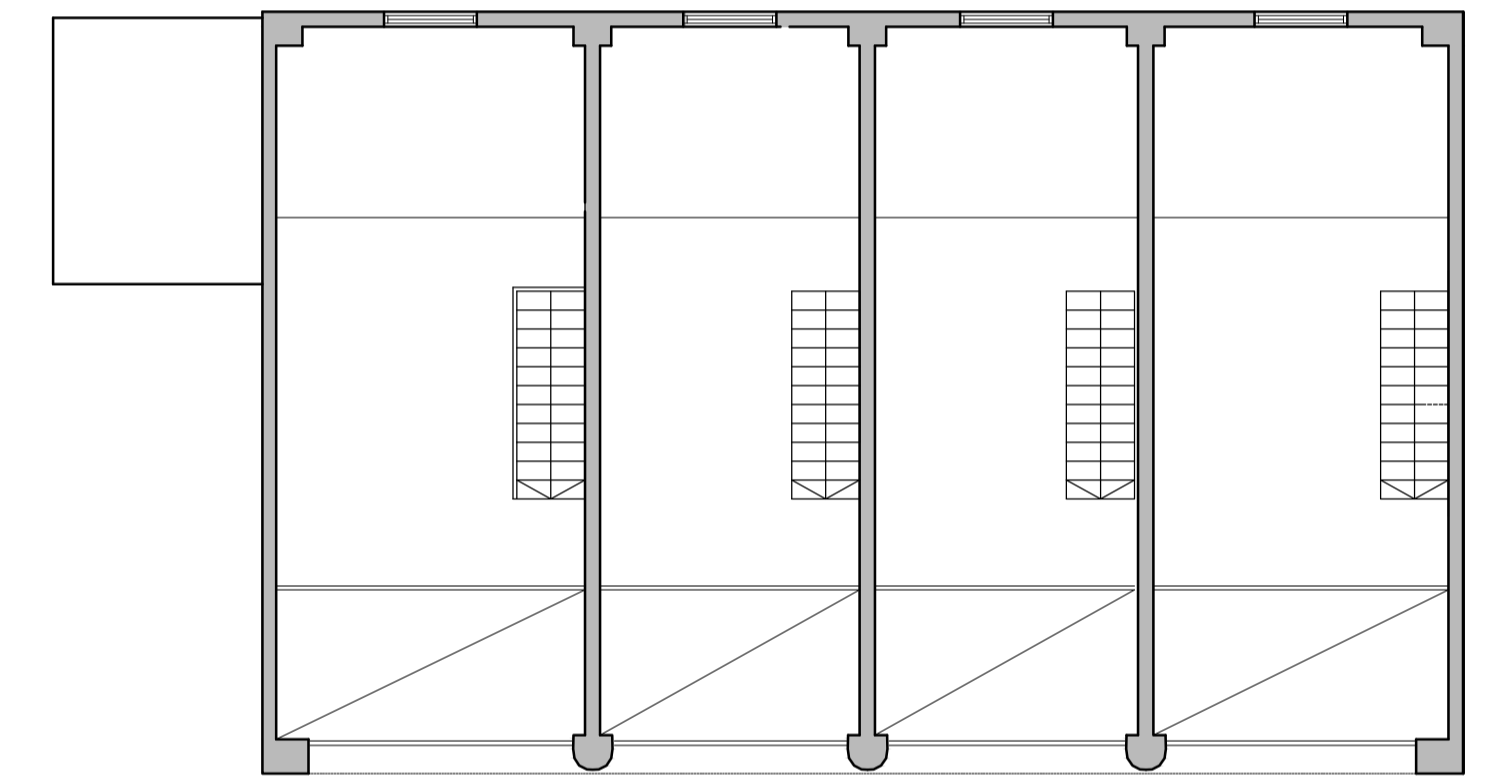

**BUILDING 135**  
Mezzanine Floor Plan- Proposed

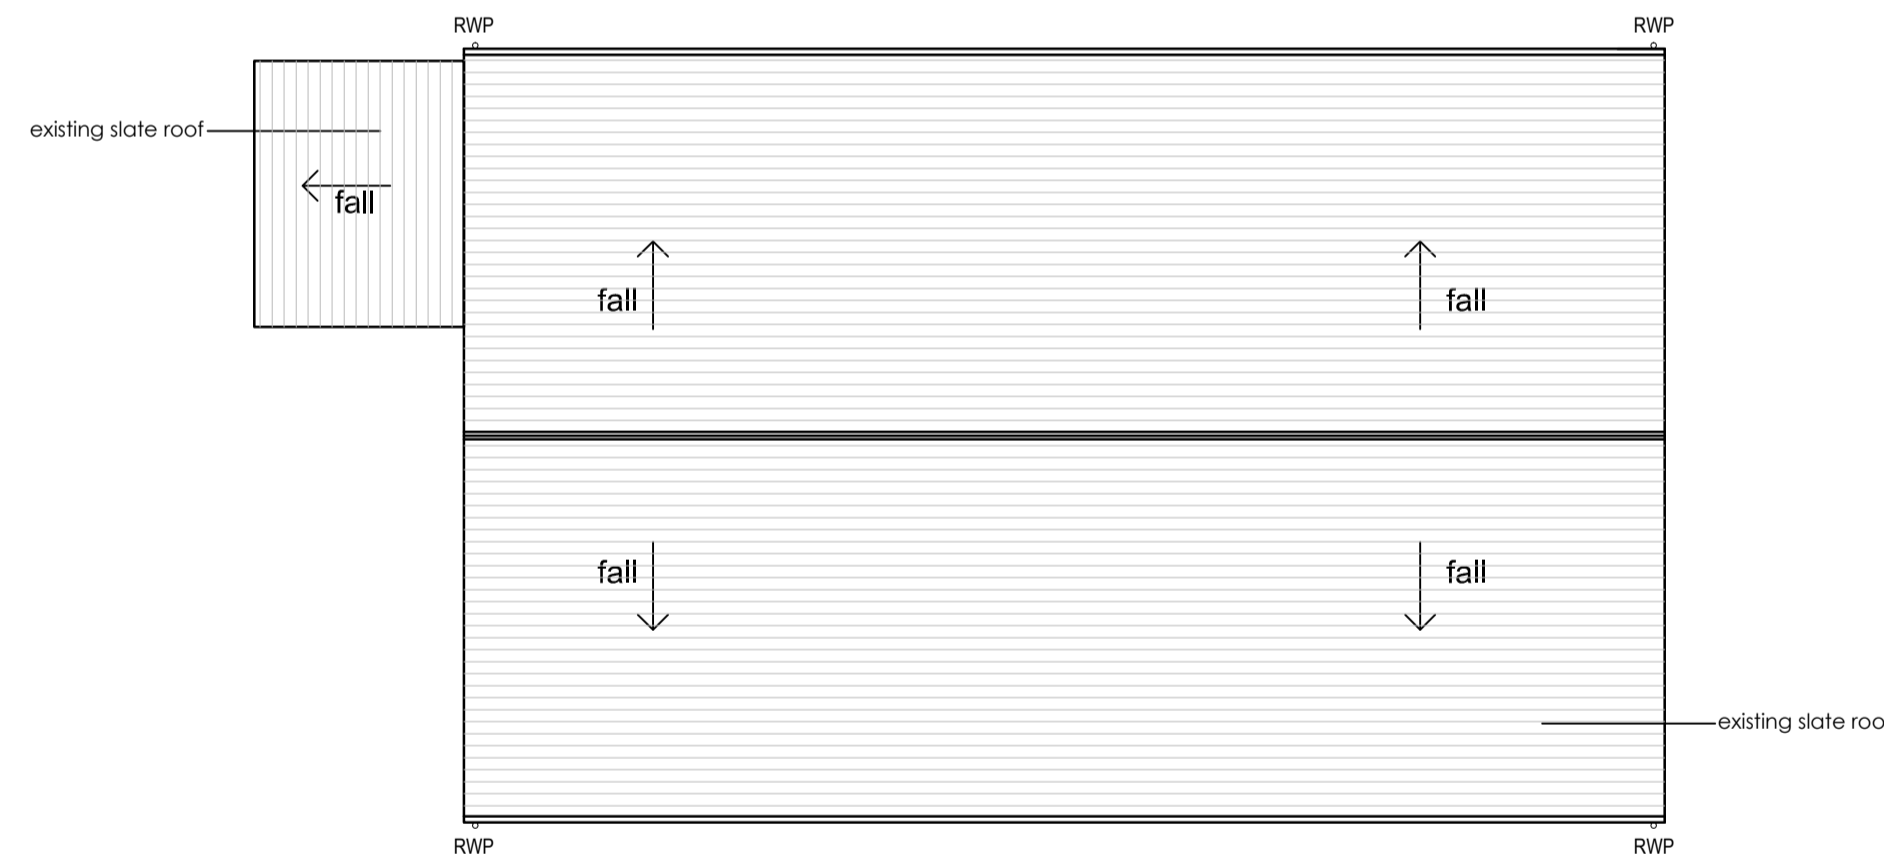

**BUILDING 135**  
Roof Plan- Existing



**BUILDING 135**  
Roof Plan- Proposed

This drawing is copyright. All rights reserved in Chapter IV of the Copyright, Designs and Patents Act 1988 have generally been asserted. All drawings are the property of the architect. The architect shall not be held responsible for any errors or omissions in this drawing or any other drawings prepared by the architect or its staff.

Client  
Bicester Heritage

Project  
Bicester Heritage

Title  
Building 135  
Existing and Proposed Plans

Drawing No	Rev	Drawn	Date	Scale
12068 /135 PL 300 A	SC		27/04/2015	1:100 @A1

**GAUNT FRANCIS**  
Architects  
London & Cardiff  
31 Southampton Row | London WC1B 5JH | T: 020 7629 3993 | W: GauntFrancis.co.uk