



BUILDING 131
East Elevation - Existing


Planning

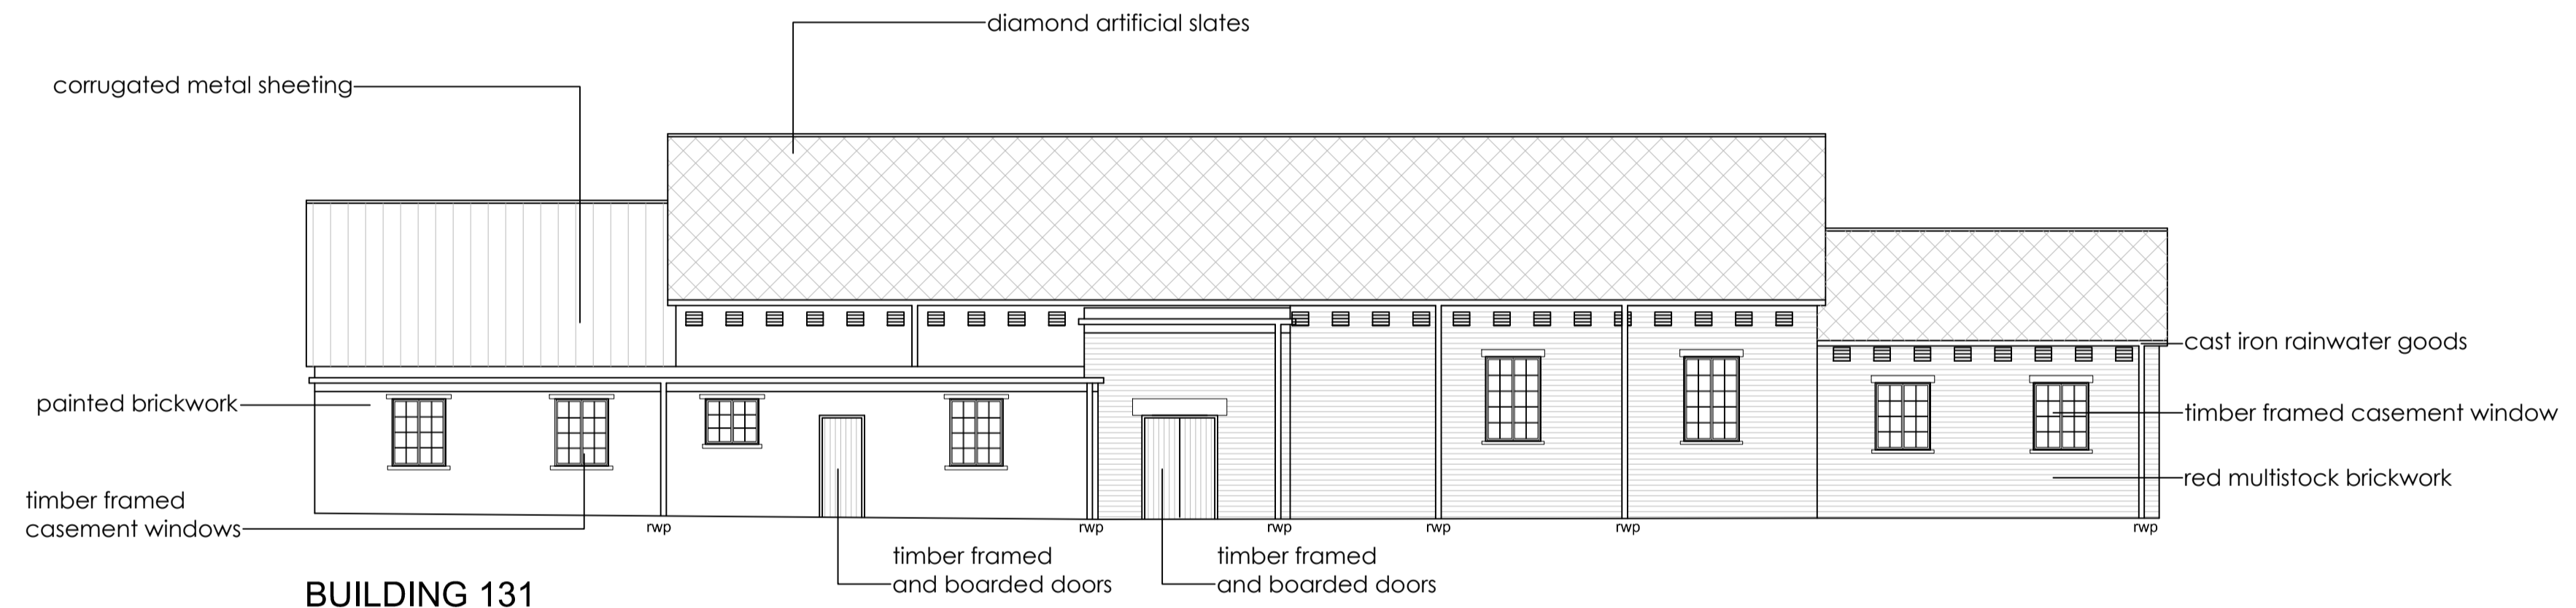

BUILDING 131
West Elevation - Existing

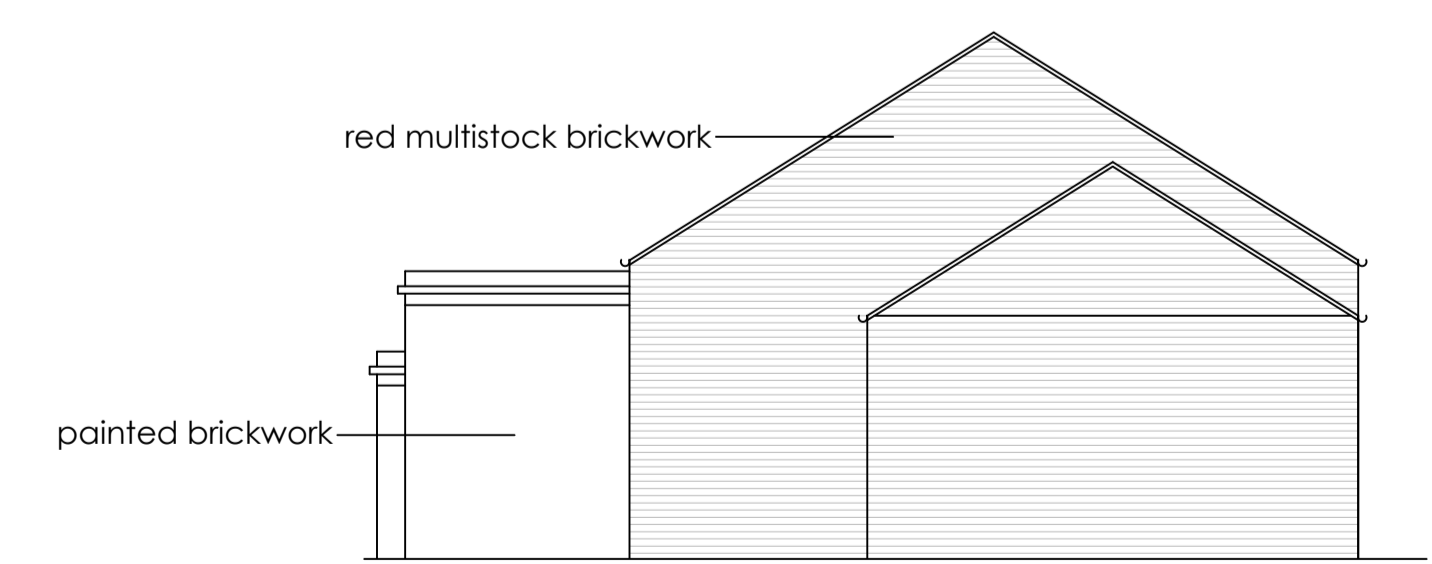

BUILDING 131
South Elevation - Existing

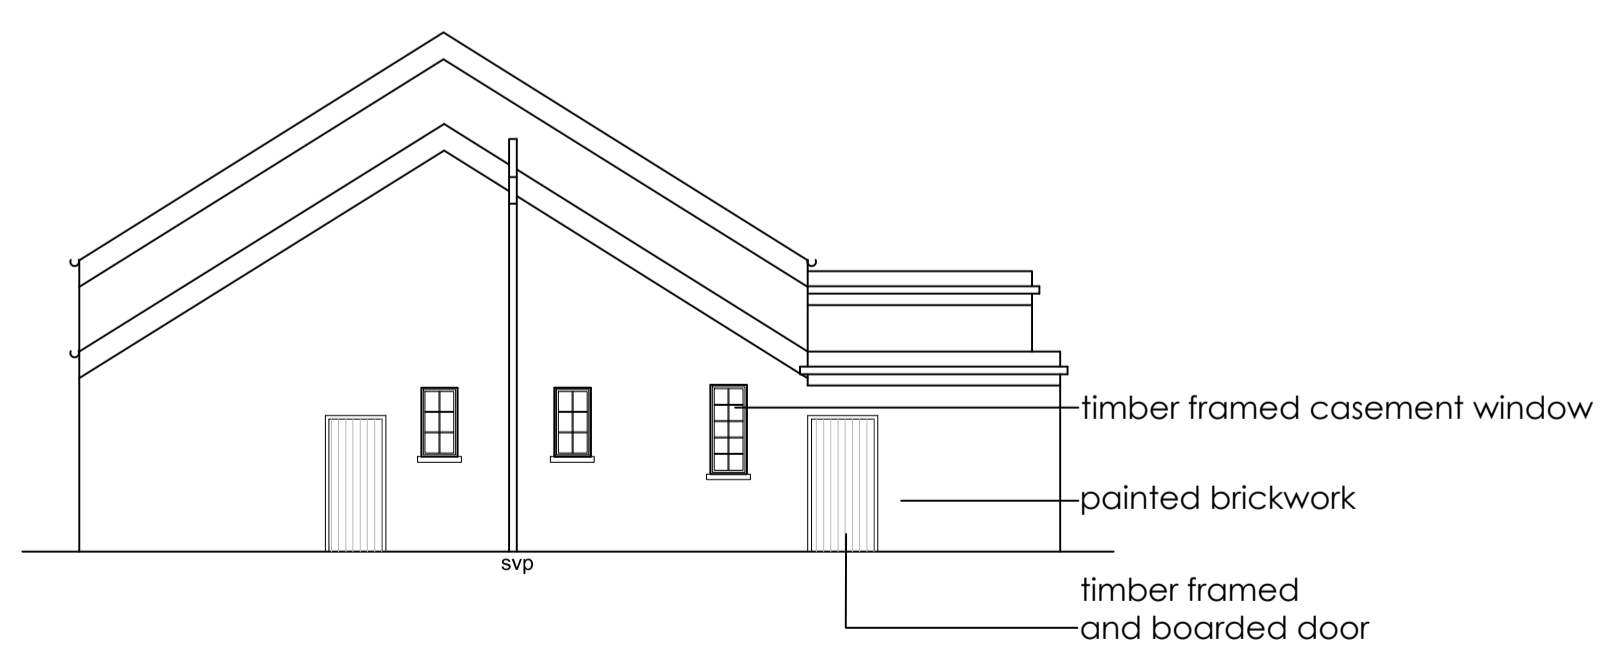

BUILDING 131
North Elevation - Existing

This drawing's copyright. All rights described in Chapter IV of the Copyright, Designs and Patents Act 1988 have generally been assigned. All drawings are the property of the client. No responsibility is accepted for any errors or omissions. This drawing and other information is for the use of the client only.

Client
Bicester Heritage

Project
Bicester Heritage

Title
Building 131
Existing Elevations
Planning

Drawing No	Rev	Drawn	Date	Scale
12068 /131 PL 402 A	SC		21/05/2015	1:100 @A1

GAUNT FRANCIS
Architects
Cardiff & London
Capital Tower | Greyfriars Road | Cardiff CF10 3AG | T: 029 2023 3993 | W: Gauntfrancis.co.uk