




BUILDING 129
West Elevation - Existing

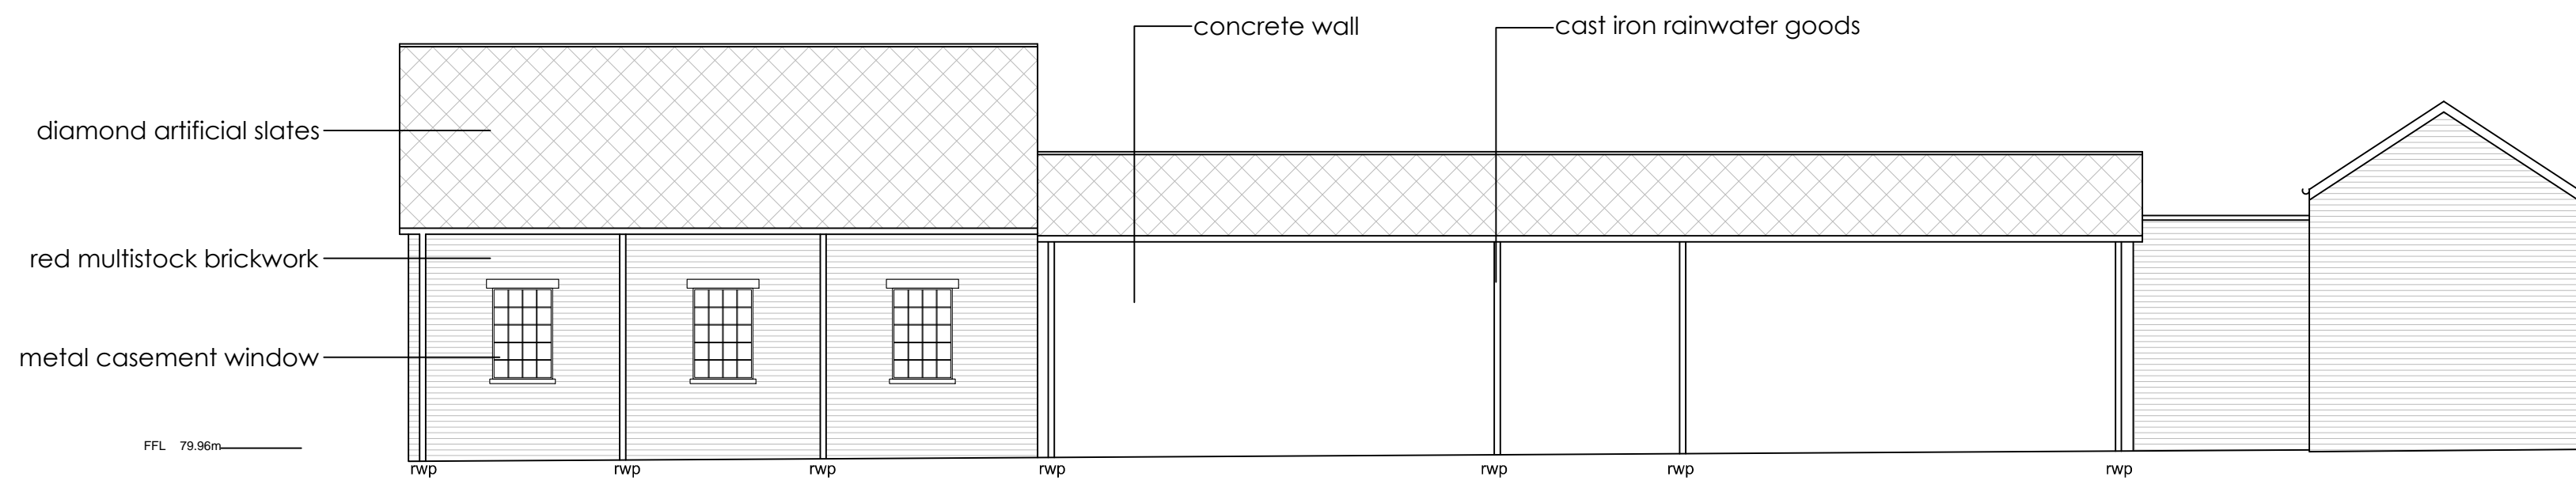

BUILDING 129
East Elevation - Existing

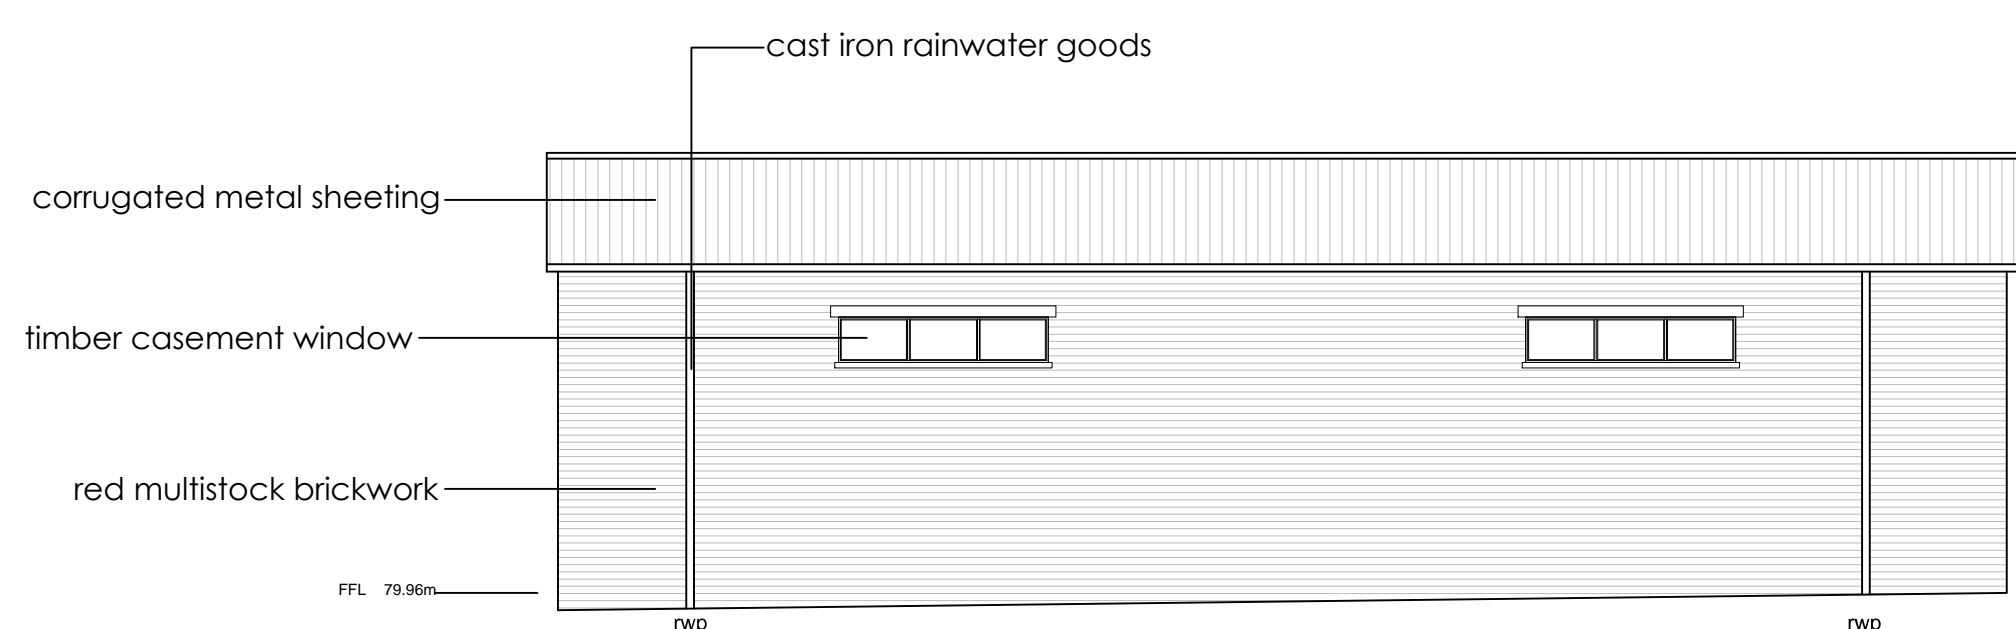

BUILDING 129
North Elevation - Existing

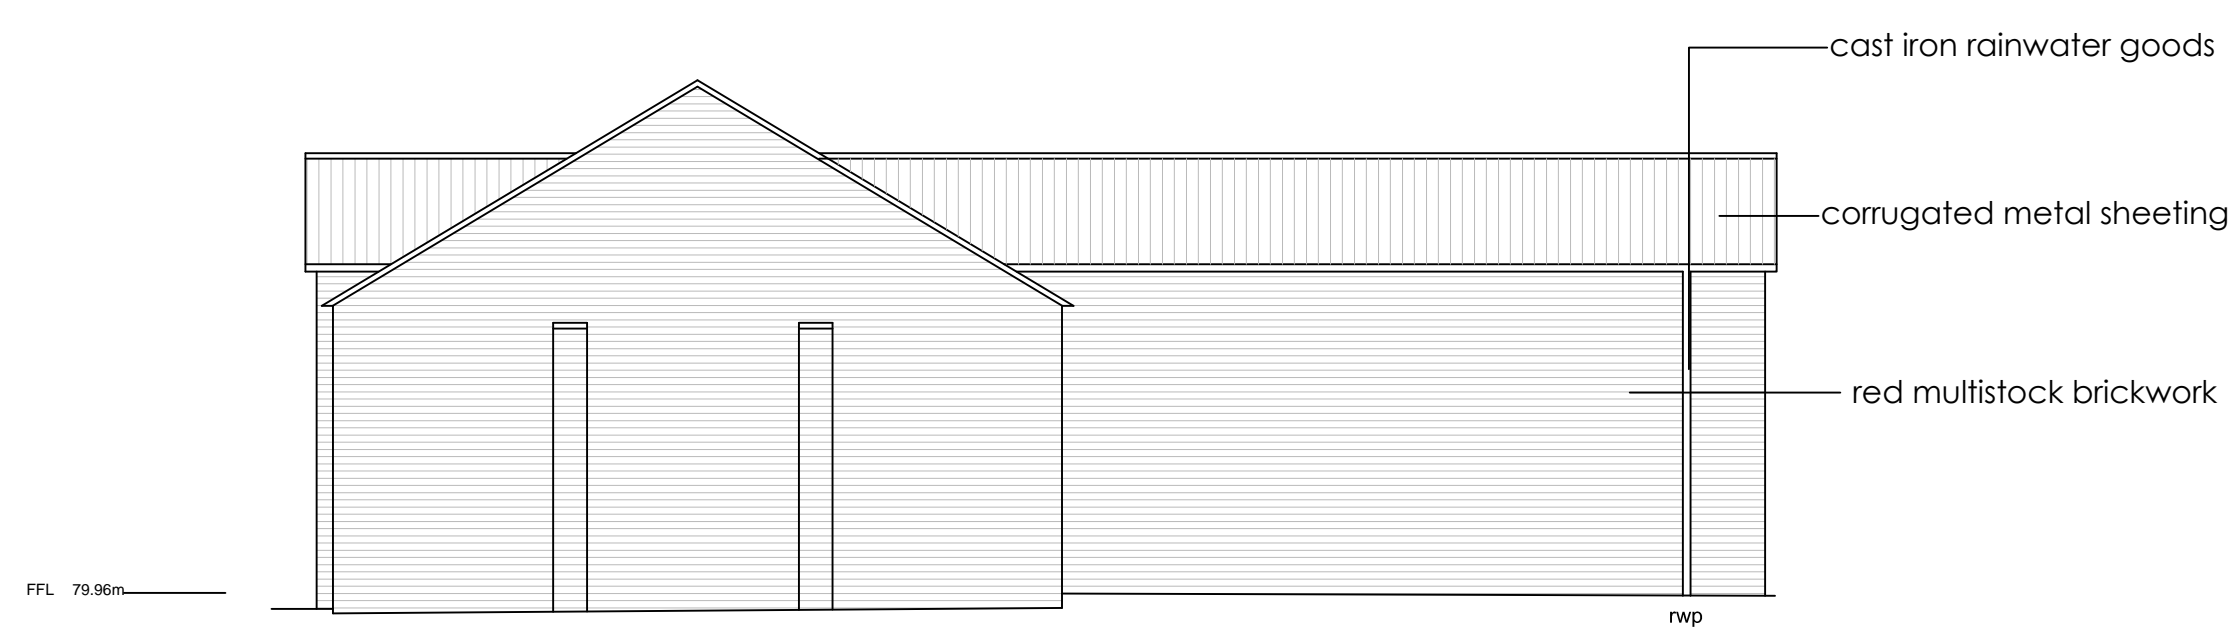

BUILDING 129
South Elevation - Existing

This drawing is copyright. All rights reserved in Chapter IV of the Copyright, Designs and Patents Act 1988 have generally been observed. All drawings are the property of the client. The client shall be responsible for obtaining all necessary permissions for the use of the drawing and design in any other form.

Client
Bicester Heritage

Project
Bicester Heritage

Title
**Building 129
Existing Elevations**

Drawing No	Rev	Drawn	Date	Scale
12068 / 129 PL 403 *	SC		21/05/2015	1:100 @A1